


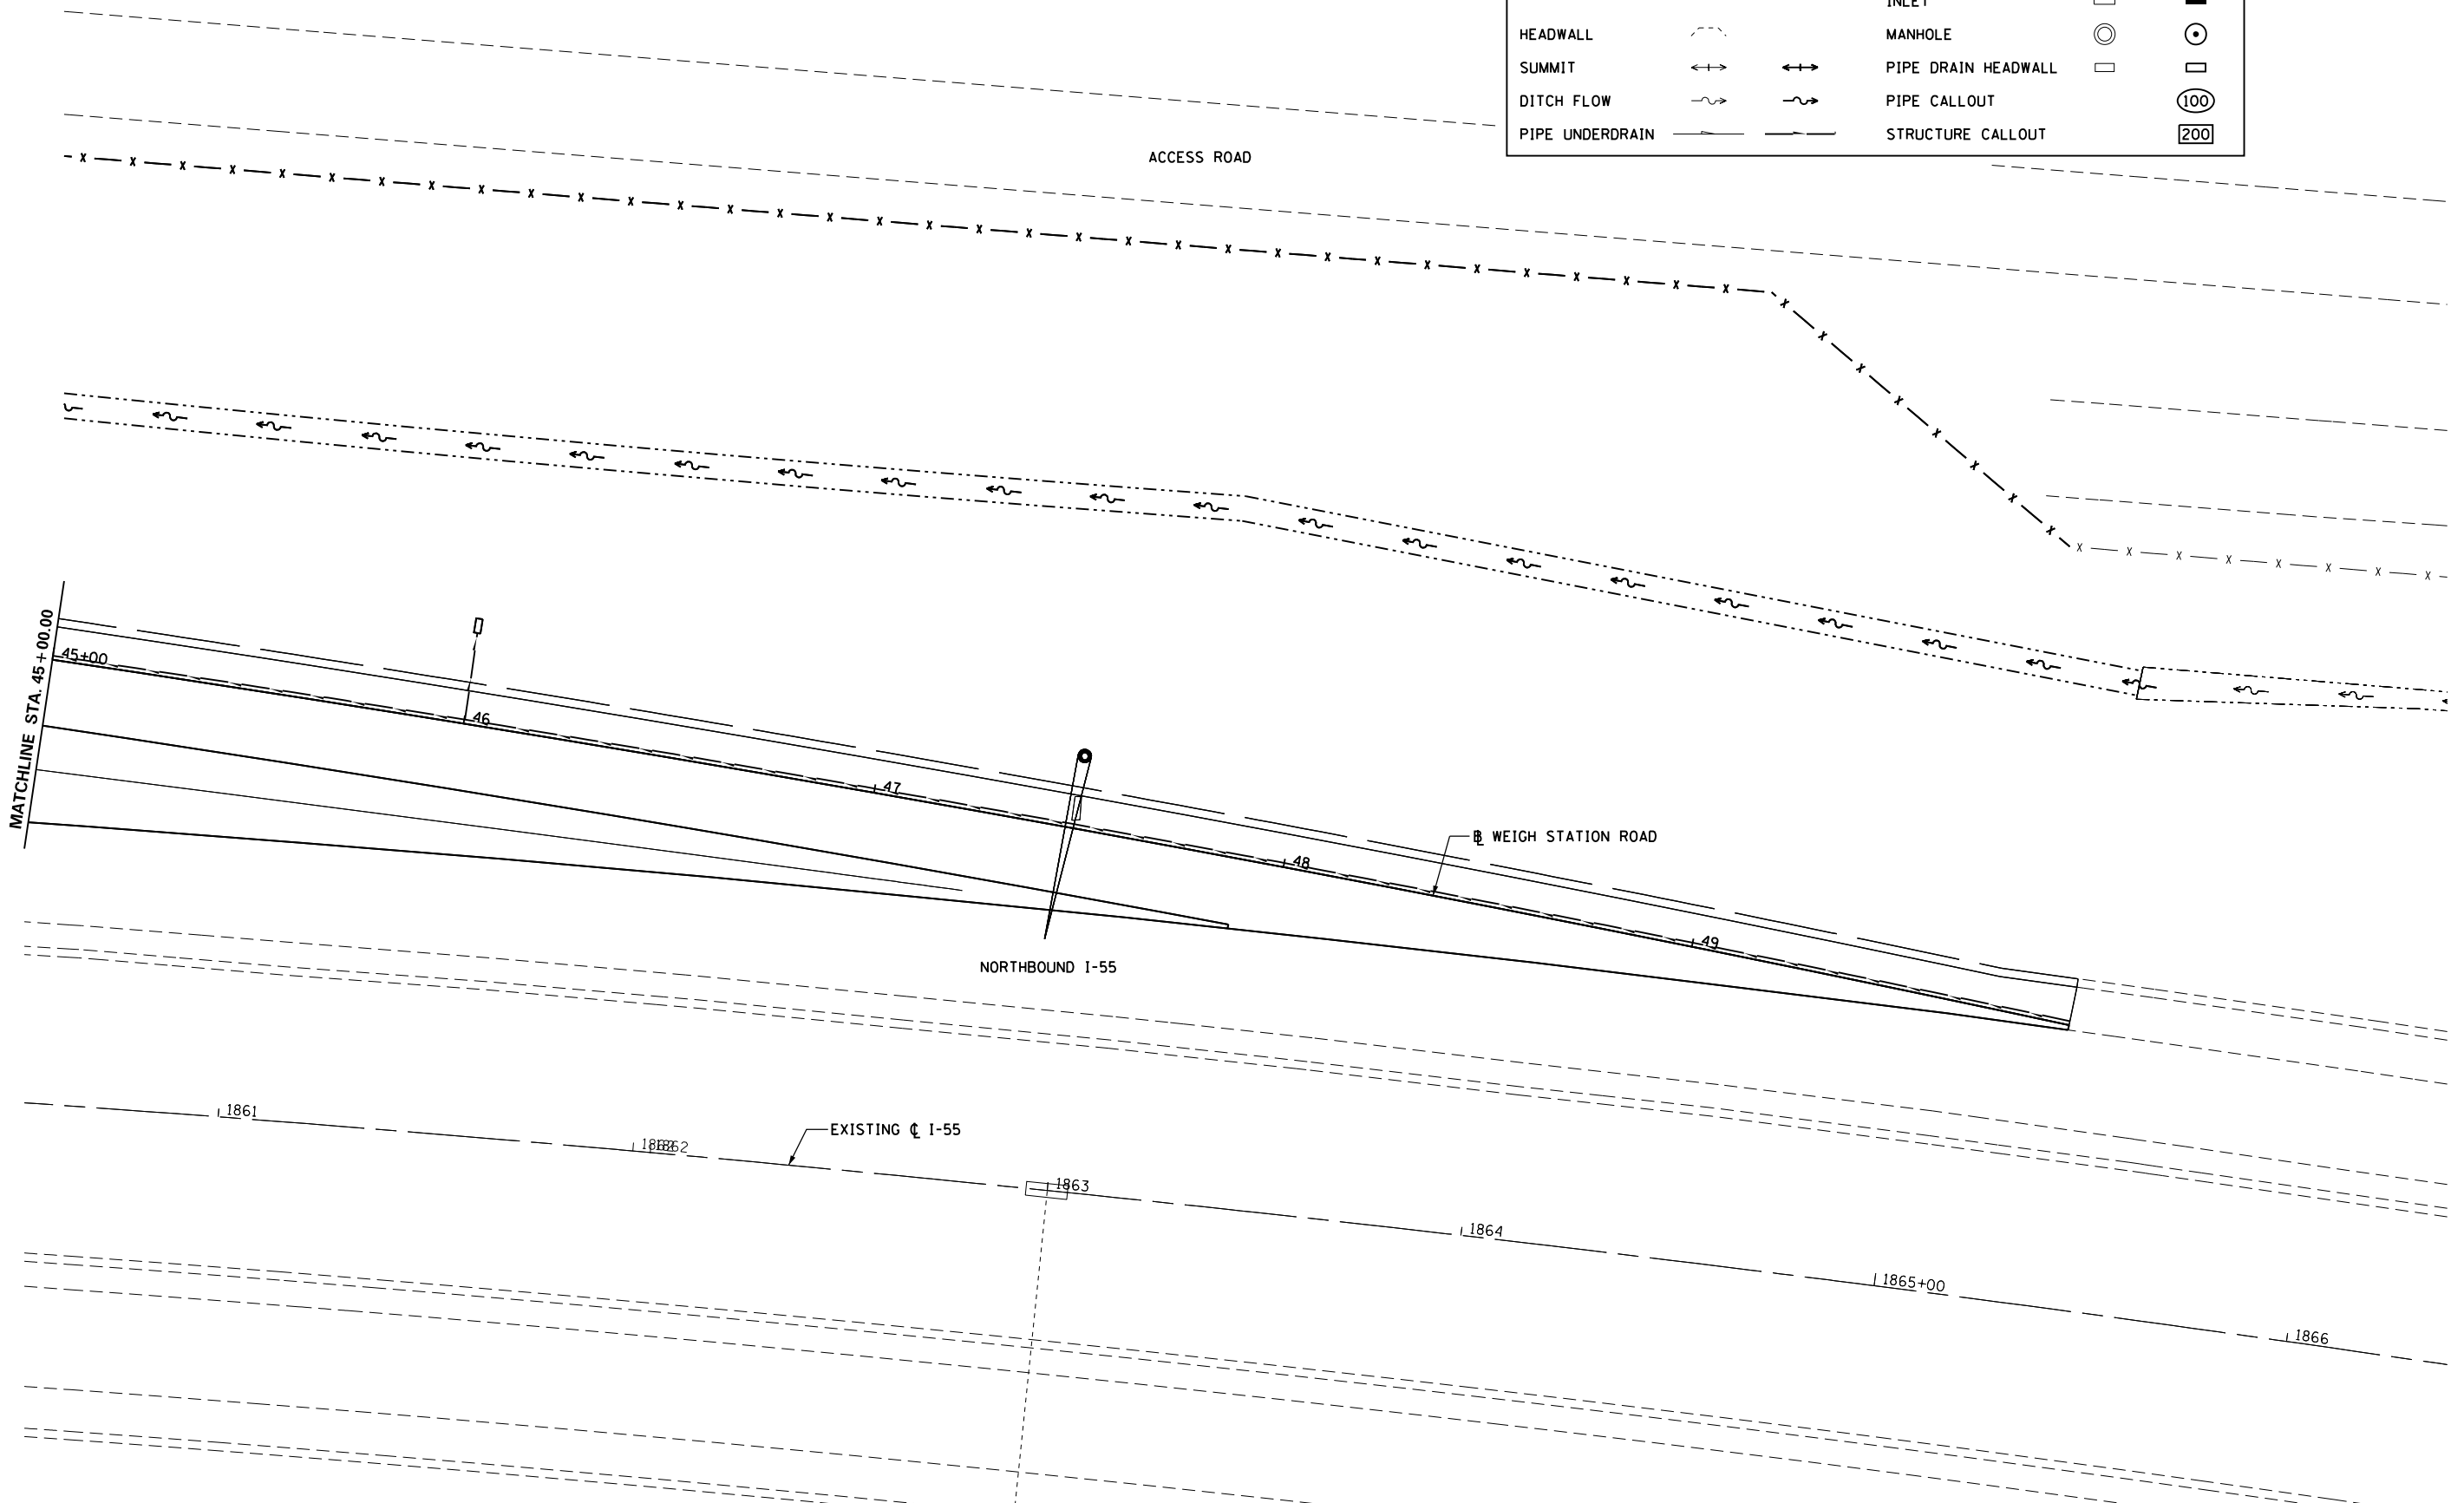

DRAINAGE LEGEND					
	EX	PR		EX	PR
PIPE CULVERT	---	---	FLARED END SECTION	◁	◀
HEADWALL	- - -	- - -	INLET	□	■
SUMMIT	↔	↔	MANHOLE	⊙	⊙
DITCH FLOW	~	~	PIPE DRAIN HEADWALL	□	□
PIPE UNDERDRAIN	---	---	PIPE CALLOUT	⊙	⊙
			STRUCTURE CALLOUT	⊙	⊙



FILE NAME =	USER NAME = sparksgw	DESIGNED - MEW	REVISED -	STATE OF ILLINOIS DEPARTMENT OF TRANSPORTATION	DRAINAGE SHEETS			F.A.I. RTE. = 55	SECTION = 68-2WS-2	COUNTY = MONTGOMERY	TOTAL SHEETS = 124	SHEET NO. = 79
et:\pw\work\p\idot\sparksgw\0216368\0672505-sht-drainage.pr.dgn	PLOT SCALE = 40.0000' / in.	DRAWN - MEW	REVISED -		SCALE: 1" = 20'	SHEET NO. 7 OF 7 SHEETS	STA. 45+00.00 TO STA. 49+92.56	CONTRACT NO. 72505				
	PLOT DATE = Apr-11-2013 03:50:53PM	CHECKED - MEW	REVISED -		ILLINOIS FED. AID PROJECT							
		DATE - VJM	REVISED -									