


For Information Only

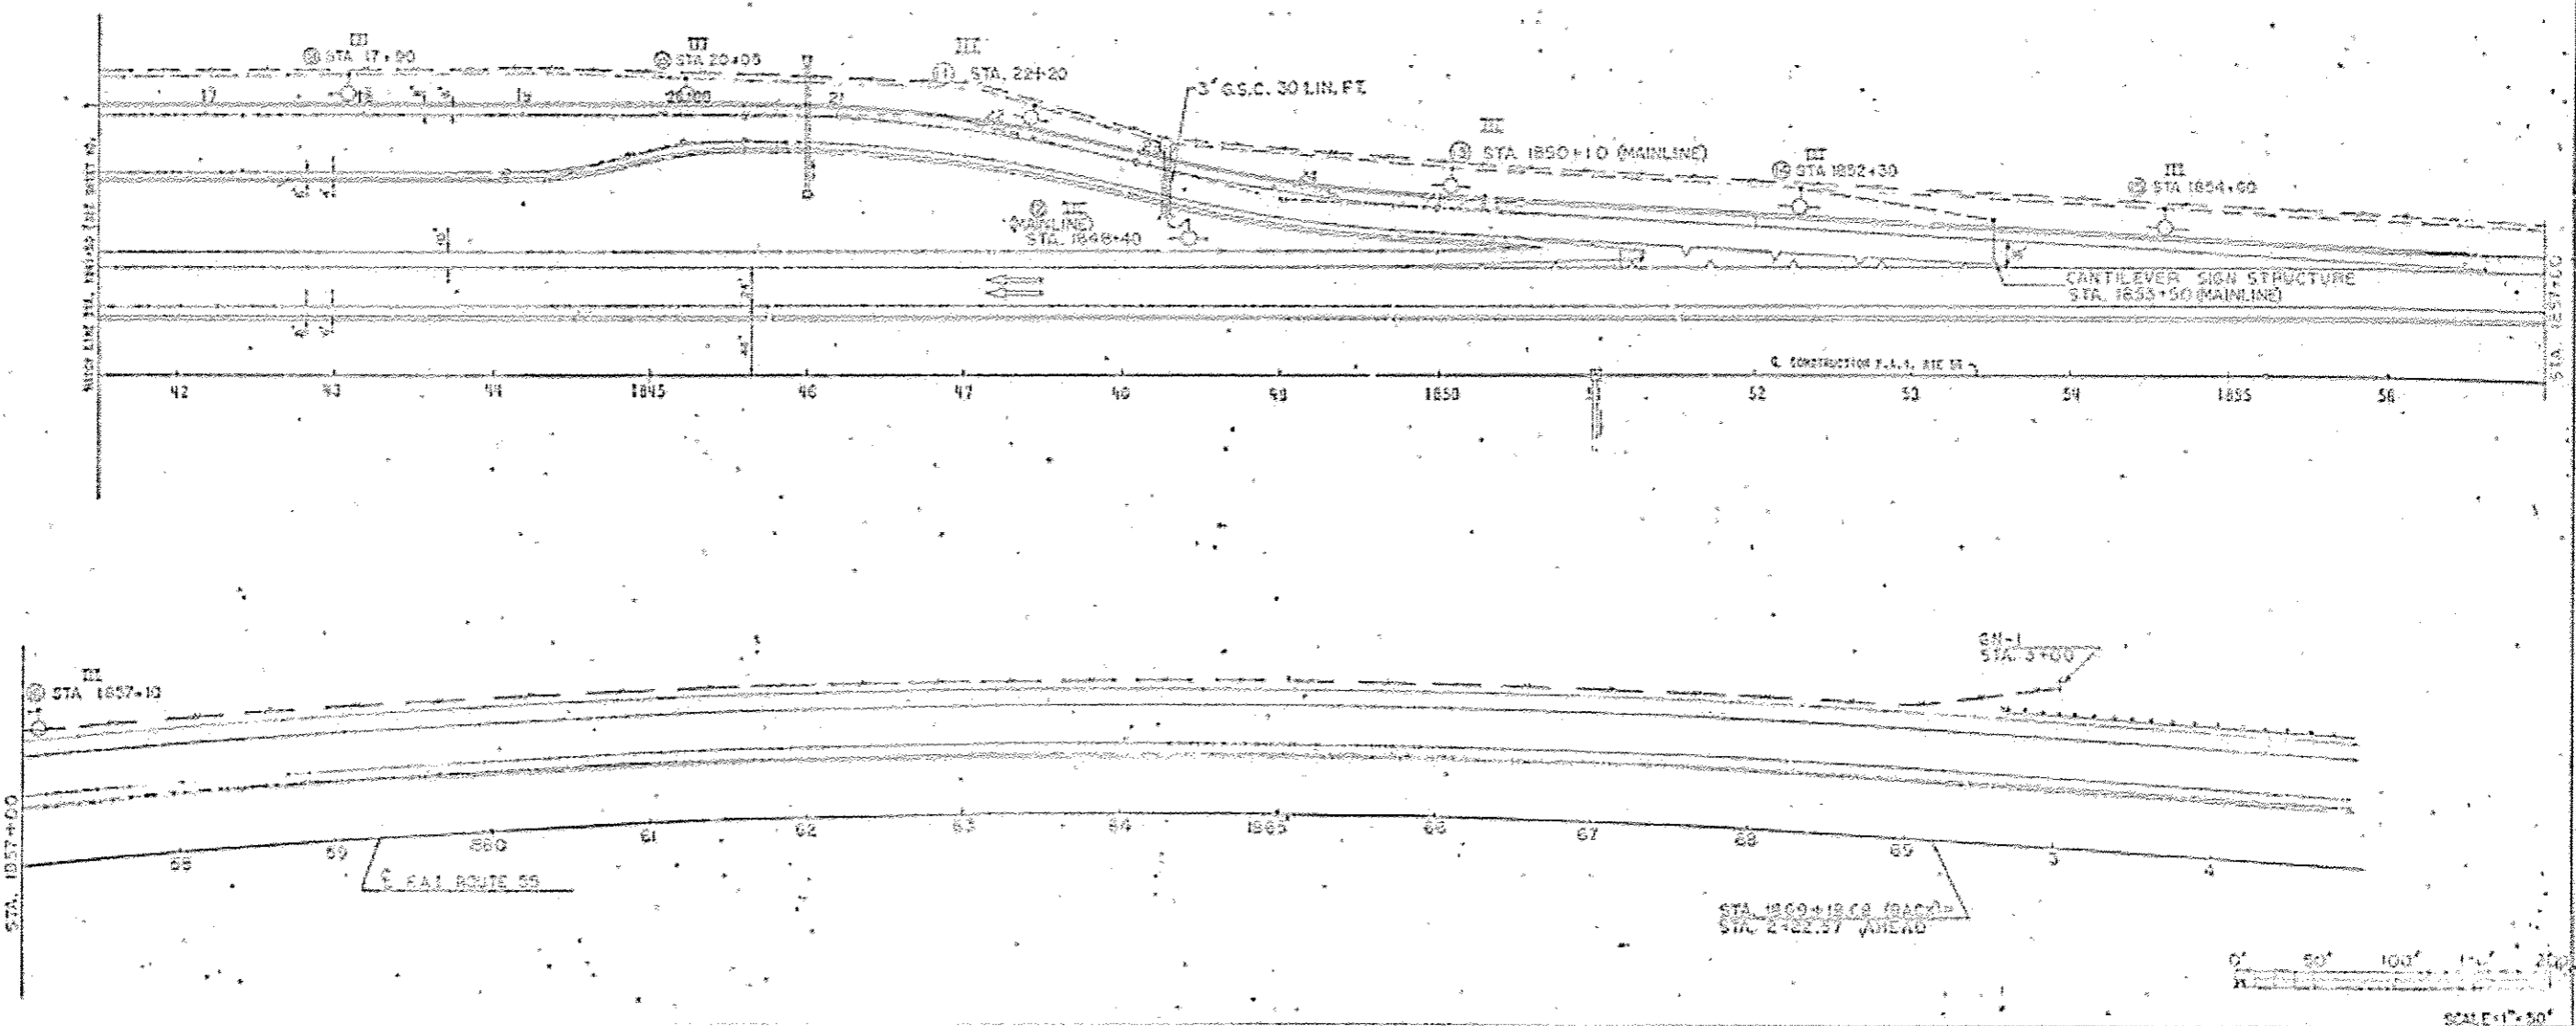

FILE NAME :	USER NAME : sparkgo	DESIGNED -	REVISED -	<b>STATE OF ILLINOIS DEPARTMENT OF TRANSPORTATION</b>	<b>LIGHTING DETAILS</b>				F.A.I. RTE.	SECTION	COUNTY	TOTAL SHEETS	SHEET NO.
c:\pwwork\pwwork\sparkgo\216368\067	595-SHT-DETAILS.dgn	DRAWN -	REVISED -						55	68-2WS-2	MONTGOMERY	124	880
Default	PLOT SCALE = 40.0000' / in.	CHECKED -	REVISED -		CONTRACT NO. 72505				ILLINOIS FED. AID PROJECT				
	PLOT DATE = May-19-2013 01:41:54PM	DATE -	REVISED -		SCALE:	SHEET	OF	SHEETS	STA.	TO	STA.		