




DETAIL D

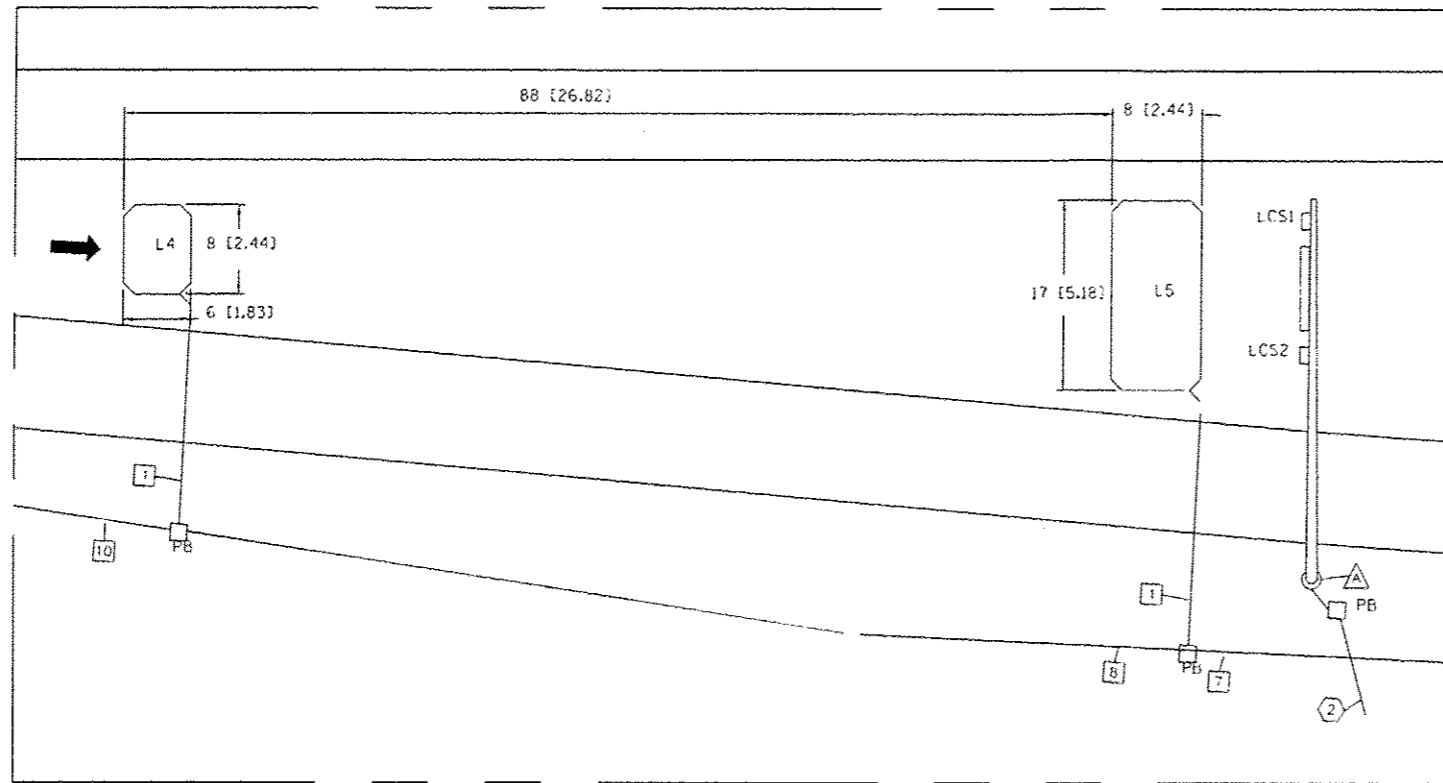


DETAIL E

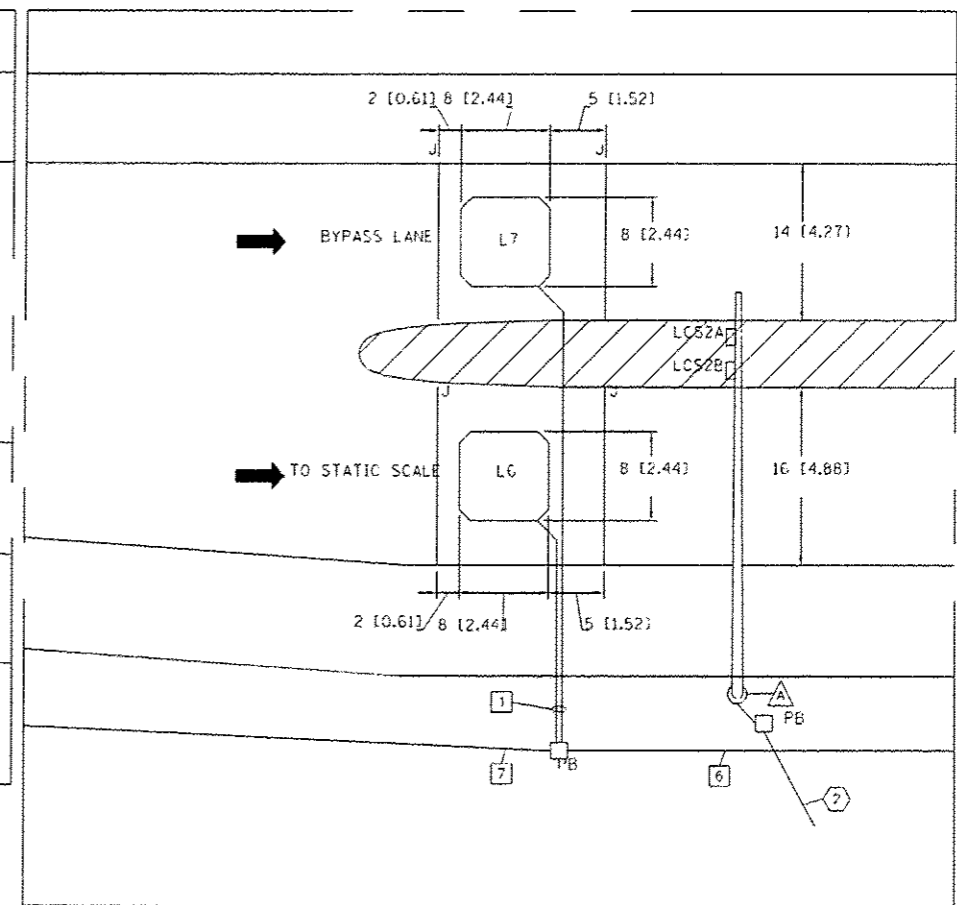

LCS1 DETAIL

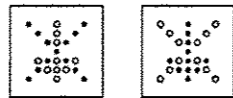

LCS2 DETAIL

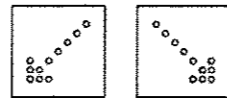

See legend on plan sheet 91.

NOTES: (THIS SHEET ONLY)

▲ EXISTING LANE CONTROL SIGNS AND MAST ARM POLES

FILE NAME: c:\p\work\p\work\spk\spk\gd210368\007	USER NAME: spk	DESIGNED: -	REVISED: -
	305-SMT-WIN.dgn	DRAWN: -	REVISED: -
	PLOT SCALE: 100.0000 / 1"=100'	CHECKED: -	REVISED: -
	PLOT DATE: May-14-2013 09:56:51PM	DATE: -	REVISED: -

STATE OF ILLINOIS
DEPARTMENT OF TRANSPORTATION

WEIGH IN MOTION DETAILS

SCALE: SHEET 4 OF 12 SHEETS STA. TO STA.

F.A.T. RTE.	SECTION	COUNTY	TOTAL SHEETS	SHEET NO.
55	68-2WS-2	MONTGOMERY	124	92
CONTRACT NO. 72505			ILLINOIS FED. AID PROJECT	