



DETAIL F

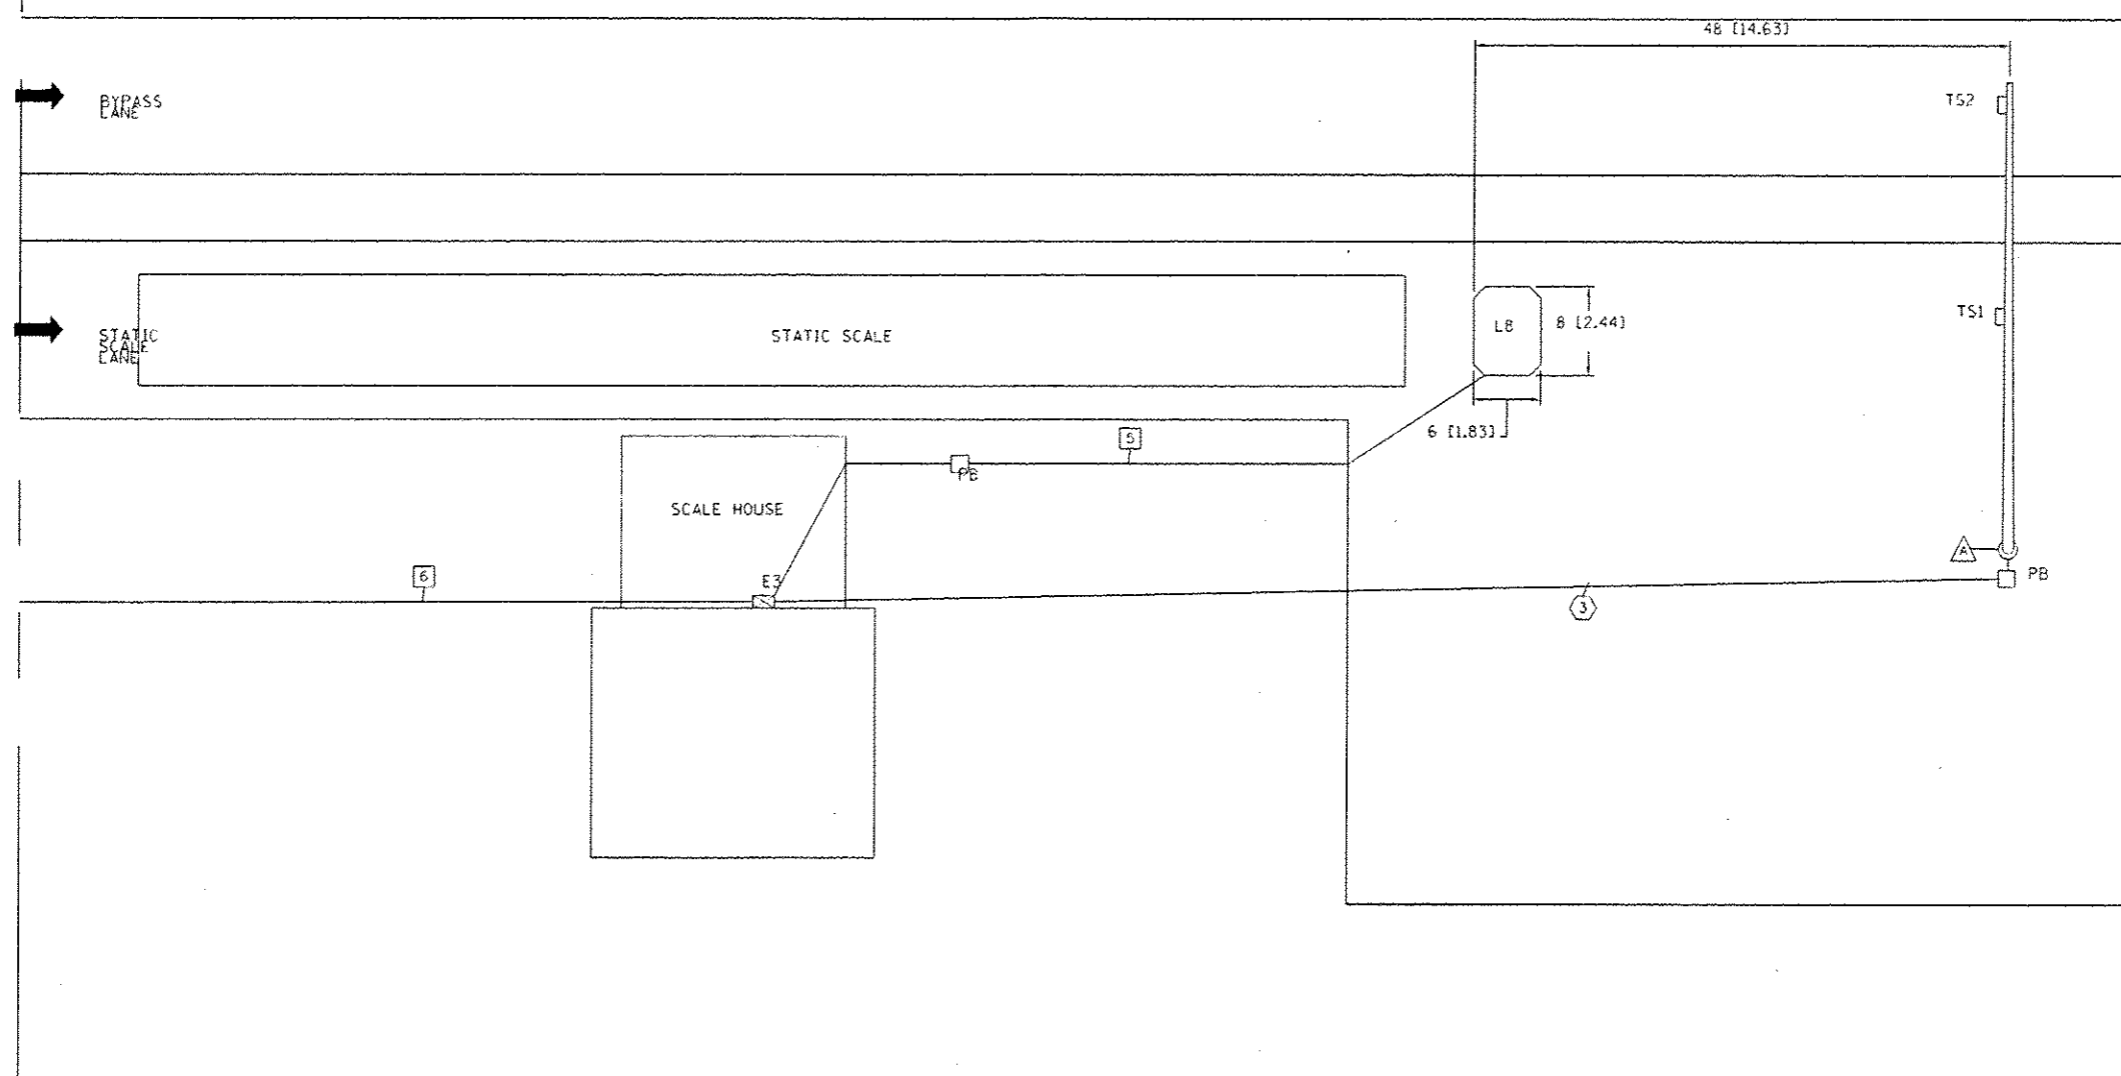

NOTES: (THIS SHEET ONLY)  
 ▲ EXISTING LANE CONTROL SIGNS AND MAST ARM POLES

See legend on plan sheet 91.

TS DETAIL

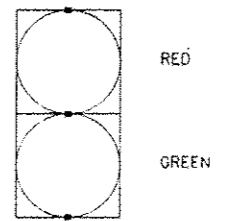

FILE NAME -	USER NAME - sparkag-	DESIGNED -	REVISED -
c:\p\work\p\idcs\sparkag\1d021036\VDG7	SOS-SHT-WIM.dwg	DRAWN -	REVISED -
Default	PLOT SCALE = 100.0000 / 31.	CHECKED -	REVISED -
	PLOT DATE = Mon 14-2013 08:57:07PM	DATE -	REVISED -

STATE OF ILLINOIS  
 DEPARTMENT OF TRANSPORTATION

WEIGH IN MOTION DETAILS

SCALE: SHEET 5 OF 12 SHEETS STA. TO STA.

F.A.I. RTE.	SECTION	COUNTY	TOTAL SHEETS	SHEET NO.
55	6B-2WS-2	MONTGOMERY	124	93
CONTRACT NO. 72505			ILLINOIS FED. AID PROJECT	