



CAMERA INSTALLATION DETAIL

SIDE VIEW

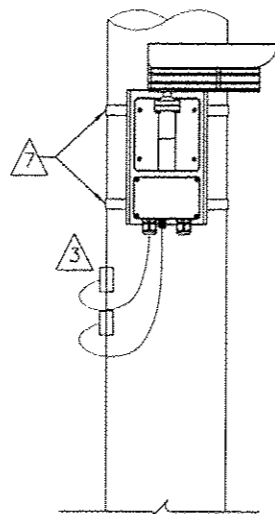

REAR VIEW - FACING ROADWAY

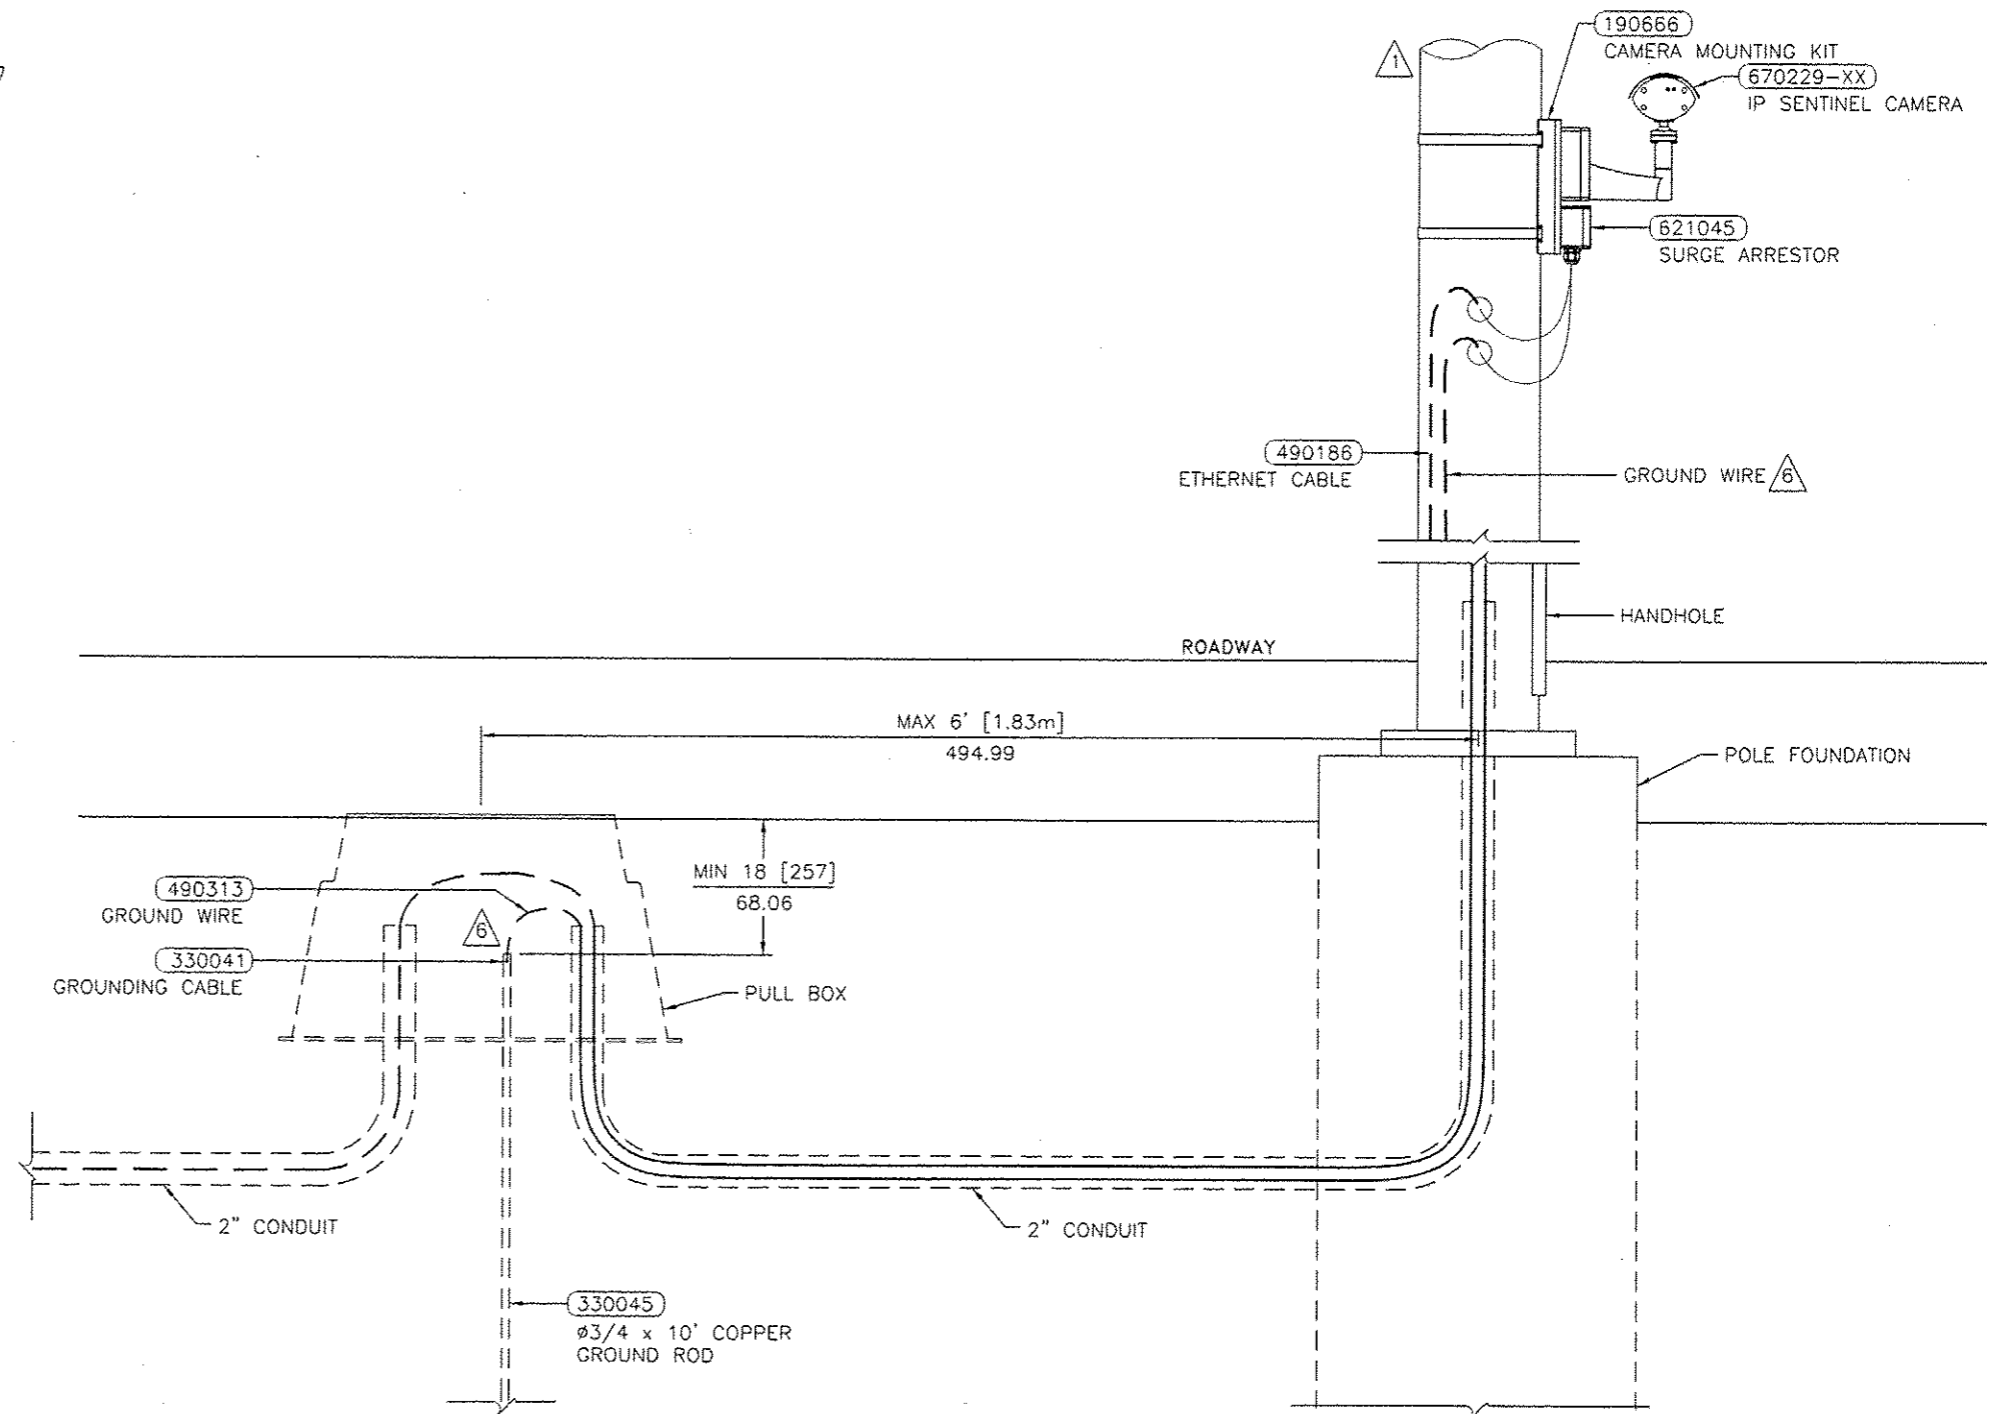

NOTES: (THIS SHEET ONLY)

- 1 MINIMUM 1.9" (48.3mm) POLE DIAMETER.
- 2 CAMERA AND BRACKET WEIGHT: 25.4lbs [16.1kg]
- 3 REFER TO 81303501 FOR CABLE POLE ENTRY DETAIL.
- 4 POLE AND FOUNDATION DESIGN NOT PROVIDED BY IRD.
- 5 CONDUITS TO MEET LOCAL ELECTRIC CODE.
- 6 EQUIPMENT TO BE CONNECTED TO EARTH GROUND IN COMPLIANCE WITH NATIONAL ELECTRICAL CODE AND LOCAL STANDARDS.
- 7 BAND BRACKET POLE WITH 0.75" (20mm) STAINLESS STEEL STRAPPING (P/N 330356 [BUCKLE], 330357 [BAND]).
- 8 POWER CONSUMPTION < 7W (TYPICAL) INCLUDING HEATER.

FEET (m)  
NOT TO SCALE

FILE NAME =	USER NAME = sparksgw	DESIGNED -	REVISED -	<b>STATE OF ILLINOIS DEPARTMENT OF TRANSPORTATION</b>	<b>SITE LAYOUT SINGLE LOAD CELL WIM SORTING SYSTEM I-55 LITCHFIELD WEIGH STATION, IL</b>			F.A.I. RTE.	SECTION	COUNTY	TOTAL SHEETS	SHEET NO.			
Default	505-SHT-WIM.dgn	DRAWN -	REVISED -		SCALE:	SHEET	OF	SHEETS	STA.	TO STA.	55	68-2WS-2	MONTGOMERY	124	100B
	PLOT SCALE = 100.0000 1/1 in.	CHECKED -	REVISED -												
	PLOT DATE = May-14-2013 02:00:50PM	DATE -	REVISED -												
											CONTRACT NO. 72505			[ILLINOIS] FED. AID PROJECT	