


DATE	
BY	
FINAL SURVEY	SURVEYED
NOTE BOOK	PLOTTED
NO.	TEMPLATE
	AREAS
	CHECKED

DATE	
BY	
ORIGINAL SURVEY	SURVEYED
NOTE BOOK	PLOTTED
NO.	TEMPLATE
	AREAS
	CHECKED

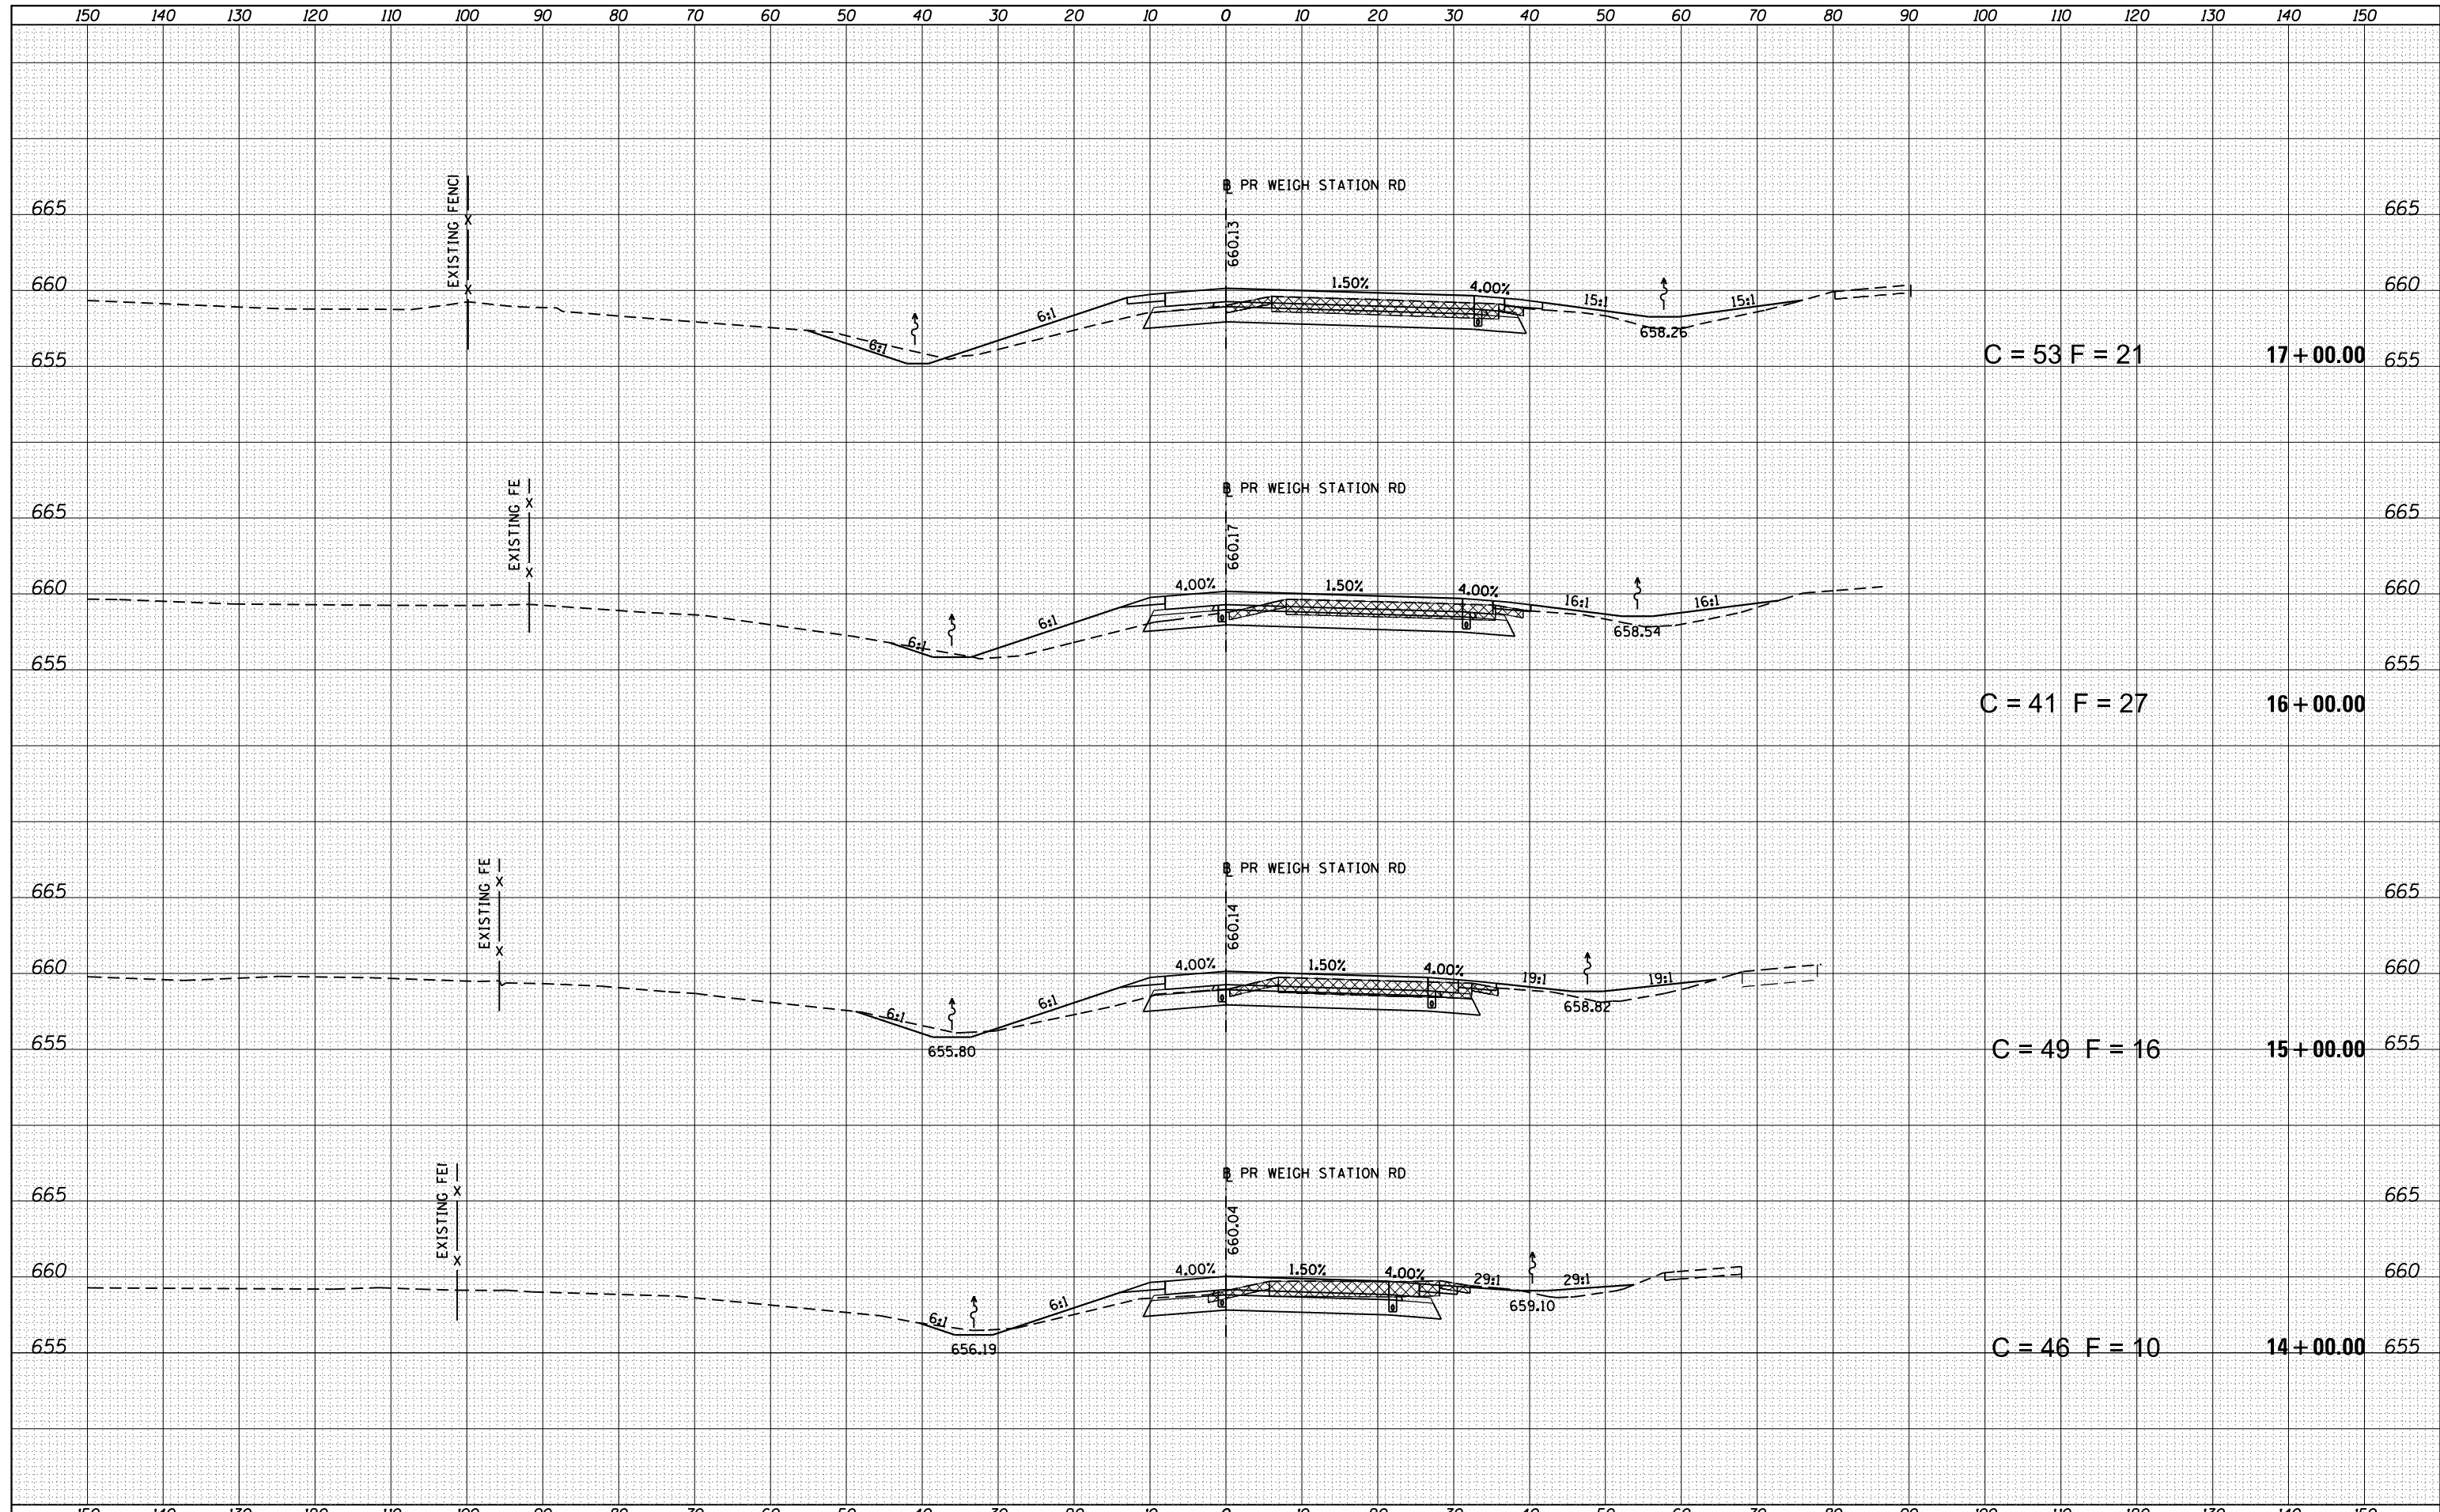

FILE NAME =	USER NAME = sparksq	DESIGNED -	REVISED -	STATE OF ILLINOIS DEPARTMENT OF TRANSPORTATION	XSC - WEIGH STATION ROAD			F.A.I. RTÉ.	SECTION	COUNTY	TOTAL SHEETS	SHEET NO.
es:\pw_work\pwidot\sparksq\ad216368\0672505-sh	xs-wsr\dl00.dgn	DRAWN -	REVISED -		55	68-2WS-2	MONTGOMERY	124	110			
Default	PLOT SCALE = 20.0000' / in.	CHECKED -	REVISED -		CONTRACT NO. 72505			ILLINOIS FED. AID PROJECT				
	PLOT DATE = Apr-11-2013 03:51:28PM	DATE -	REVISED -		SCALE:	SHEET 2 OF 16 SHEETS	STA. 14+00.00 TO STA. 17+00.00					