


DATE	
BY	
FINAL SURVEY	SURVEYED
NOTE BOOK	PLOTTED
NO.	TEMPLATE
	AREAS
	CHECKED

DATE	
BY	
ORIGINAL SURVEY	SURVEYED
NOTE BOOK	PLOTTED
NO.	TEMPLATE
	AREAS
	CHECKED

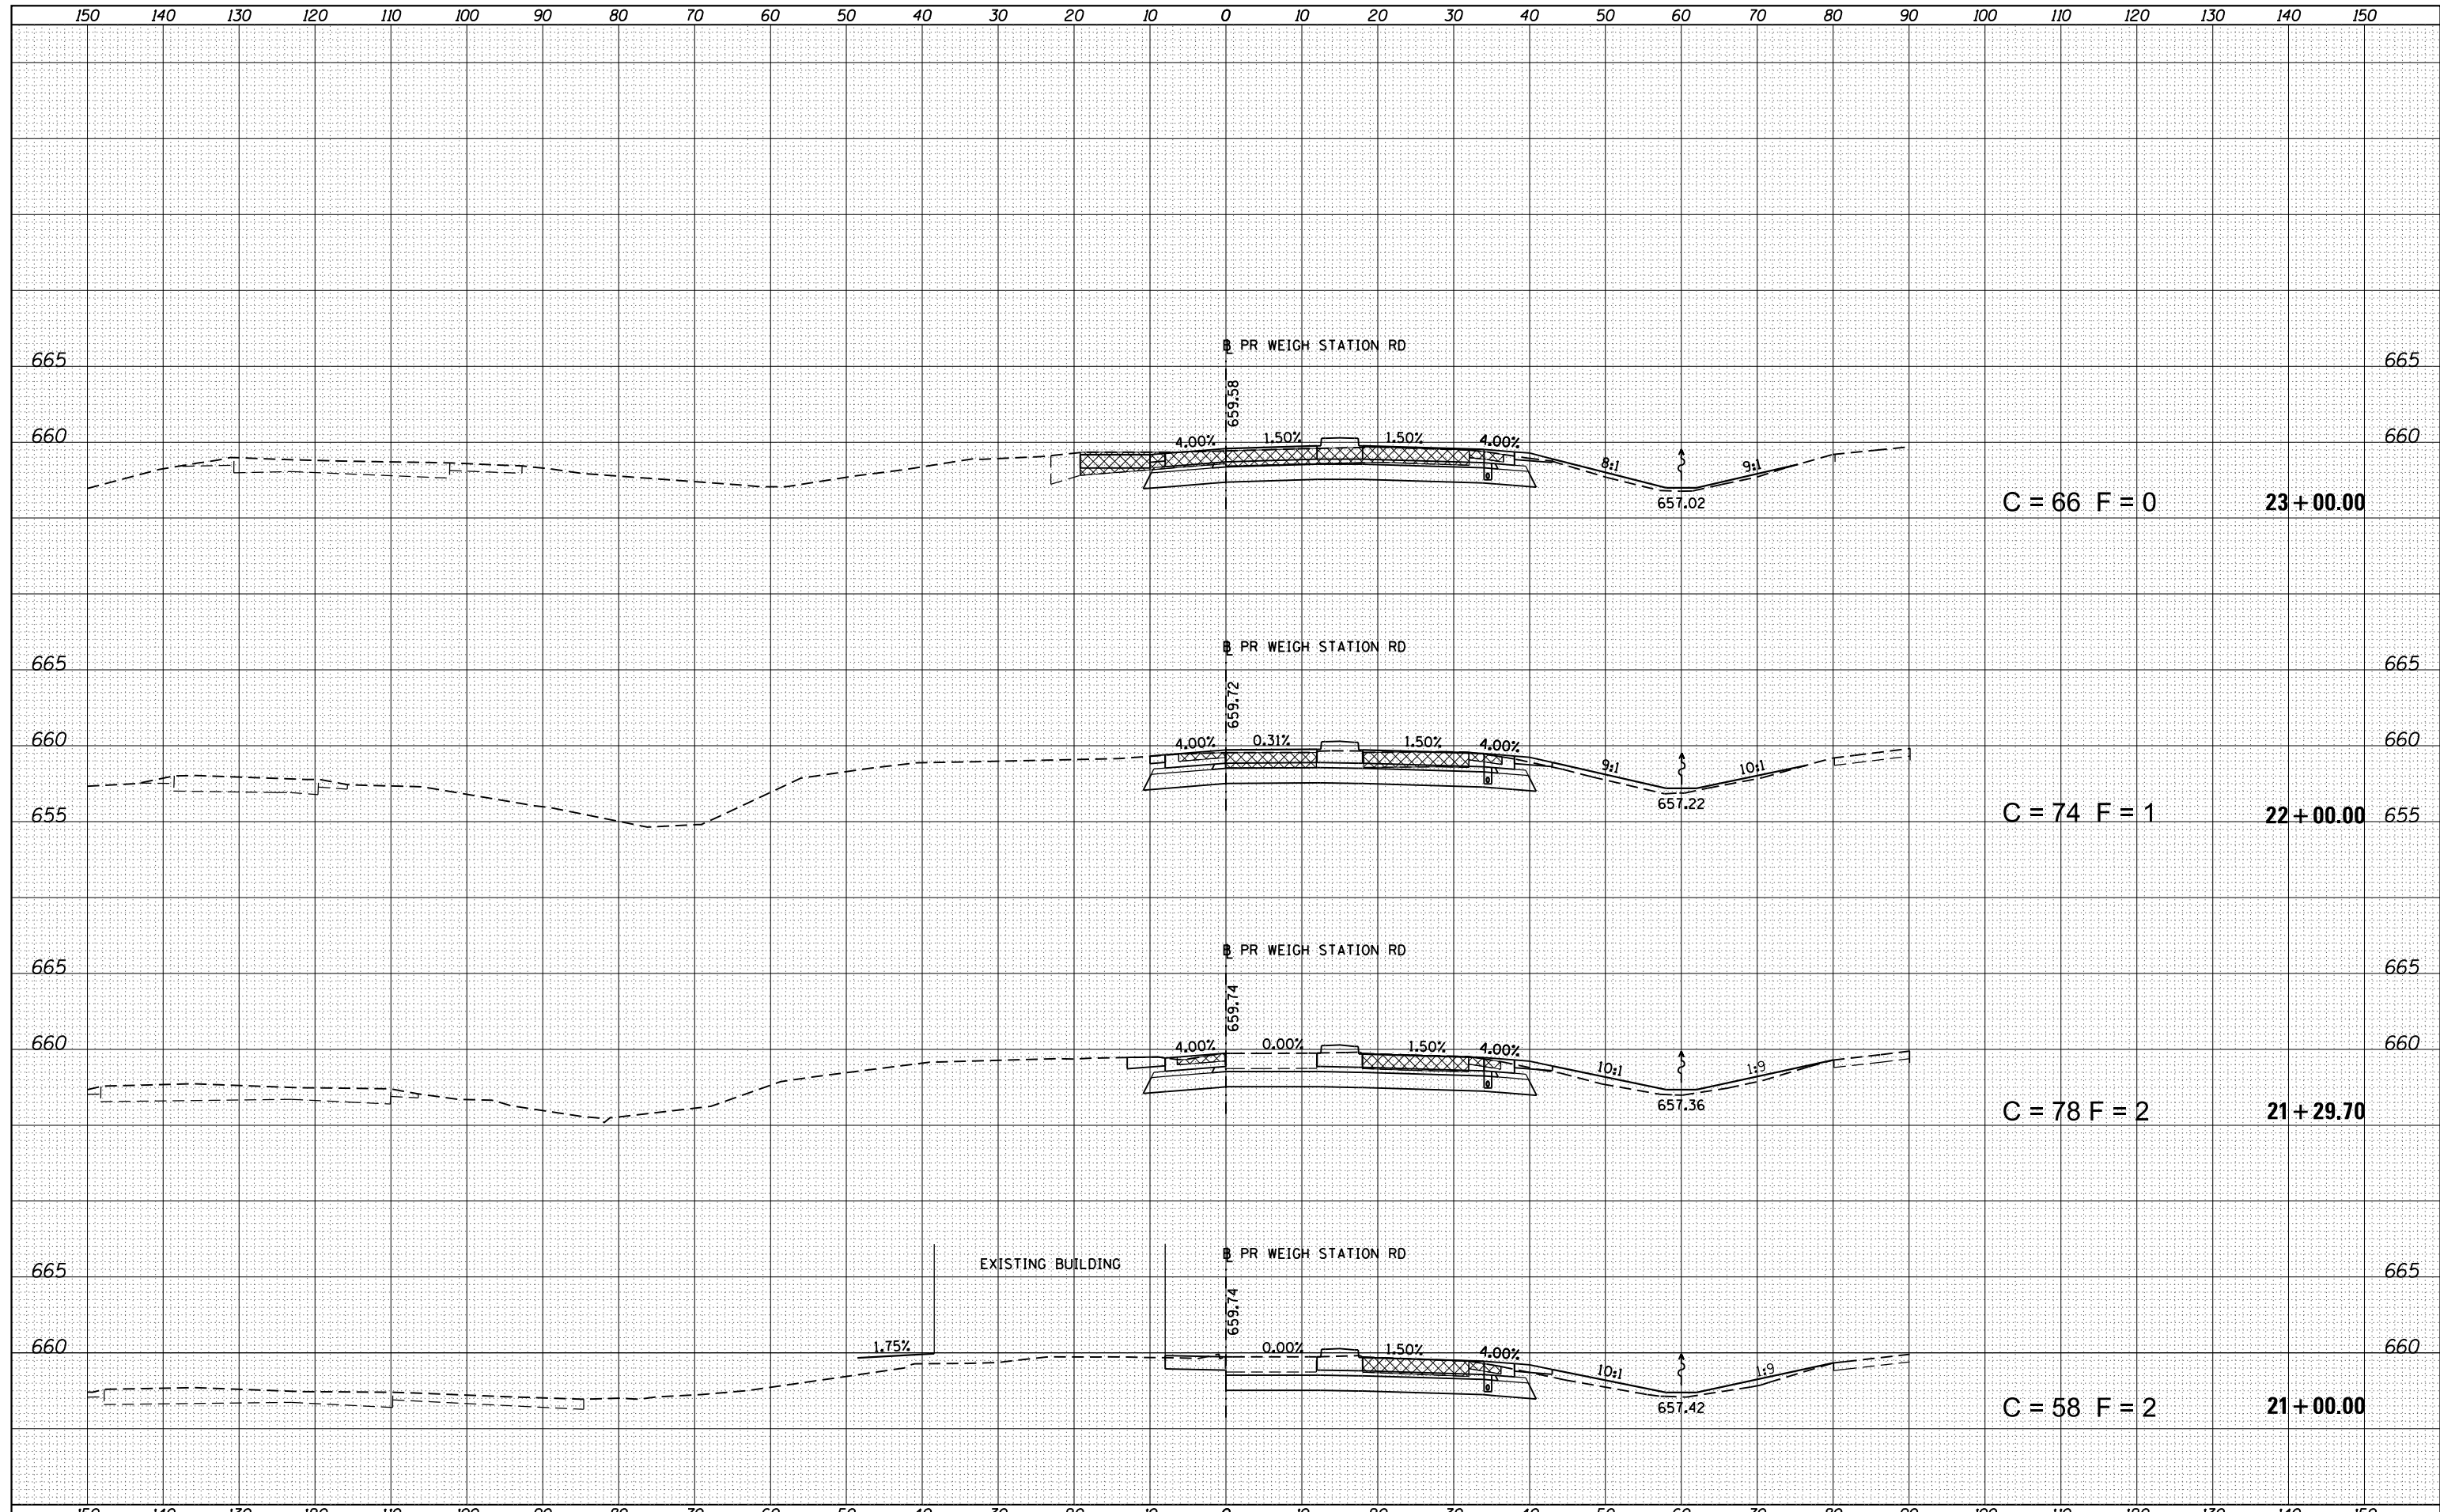

FILE NAME =	USER NAME = sparsgw	DESIGNED -	REVISIED -	STATE OF ILLINOIS DEPARTMENT OF TRANSPORTATION	XSC - WEIGH STATION ROAD			F.A.I. RTE.	SECTION	COUNTY	TOTAL SHEETS	SHEET NO.
c:\pw\work\pwidot\sparsgw\d0216368\0672505-sh	xs-wsr-d100.dgn	DRAWN -	REVISIED -		55	68-2WS-2	MONTGOMERY	124	112			
Default	PLOT SCALE = 20.0000' / in.	CHECKED -	REVISIED -		SCALE: SHEET 4 OF 16 SHEETS STA. 21+00.00 TO STA. 23+00.00			CONTRACT NO. 72505				
	PLOT DATE = Apr-11-2013 03:51:29PM	DATE -	REVISIED -		ILLINOIS FED. AID PROJECT							