


DATE	
BY	
FINAL SURVEY	SURVEYED
NOTE BOOK	PLOTTED
NO.	TEMPLATE
	AREAS
	CHECKED

DATE	
BY	
ORIGINAL SURVEY	SURVEYED
NOTE BOOK	PLOTTED
NO.	TEMPLATE
	AREAS
	CHECKED

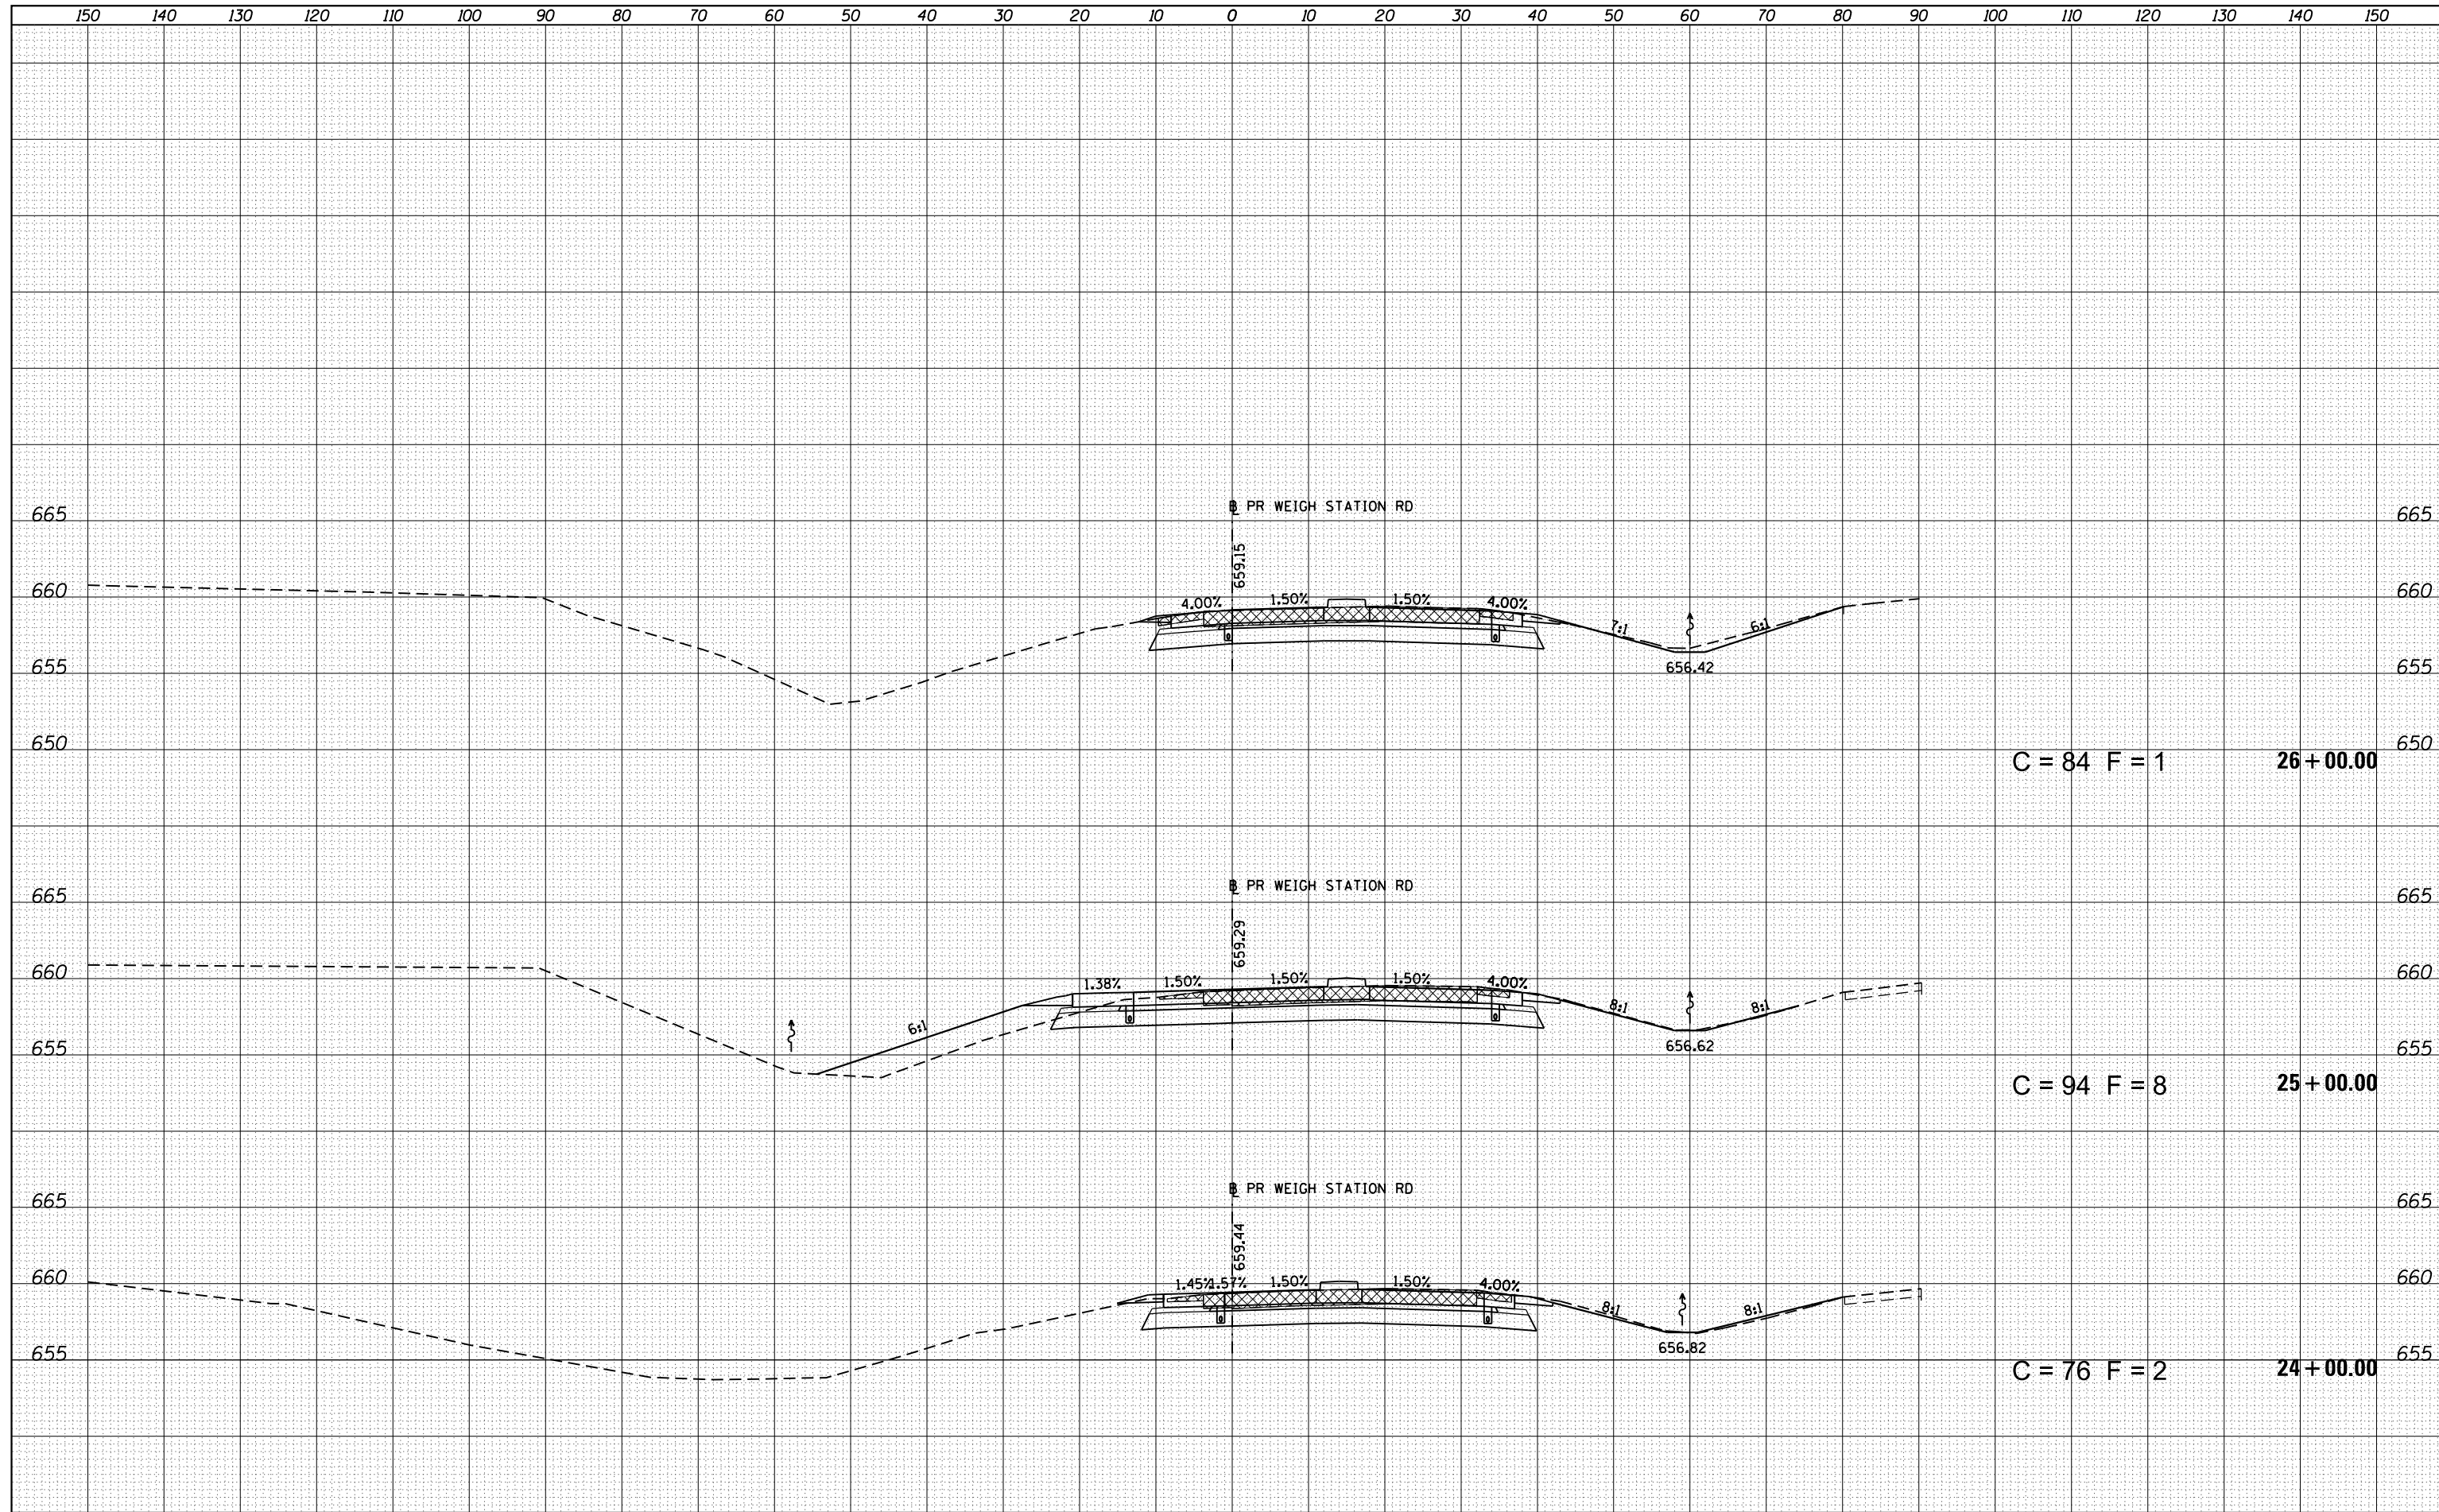

C = 84 F = 1 26 + 00.00

C = 94 F = 8 25 + 00.00

C = 76 F = 2 24 + 00.00

FILE NAME =	USER NAME = sparksgw	DESIGNED -	REVISIED -	STATE OF ILLINOIS DEPARTMENT OF TRANSPORTATION	XSC - WEIGH STATION ROAD			F.A.I. RTE.	SECTION	COUNTY	TOTAL SHEETS	SHEET NO.
es:\pw_work\pwidot\sparksgw\d0216368\0672505-sh	xs-wsr-d100.dgn	DRAWN -	REVISIED -		55	68-2WS-2	MONTGOMERY	124	113			
Default	PLOT SCALE = 20.0000' / in.	CHECKED -	REVISIED -		CONTRACT NO. 72505			ILLINOIS FED. AID PROJECT				
	PLOT DATE = Apr-11-2013 03:51:30PM	DATE -	REVISIED -		SCALE:	SHEET 5 OF 16 SHEETS	STA. 24+00.00 TO STA. 26+00.00					