


FINAL SURVEYED	BY	DATE
SURVY PLOTTED		
NOTE BOOK PLATE		
AREAS		
NO.		
AREAS CHECKED		

ORIGINAL SURVEYED	BY	DATE
SURVY PLOTTED		
NOTE BOOK PLATE		
AREAS		
NO.		
AREAS CHECKED		

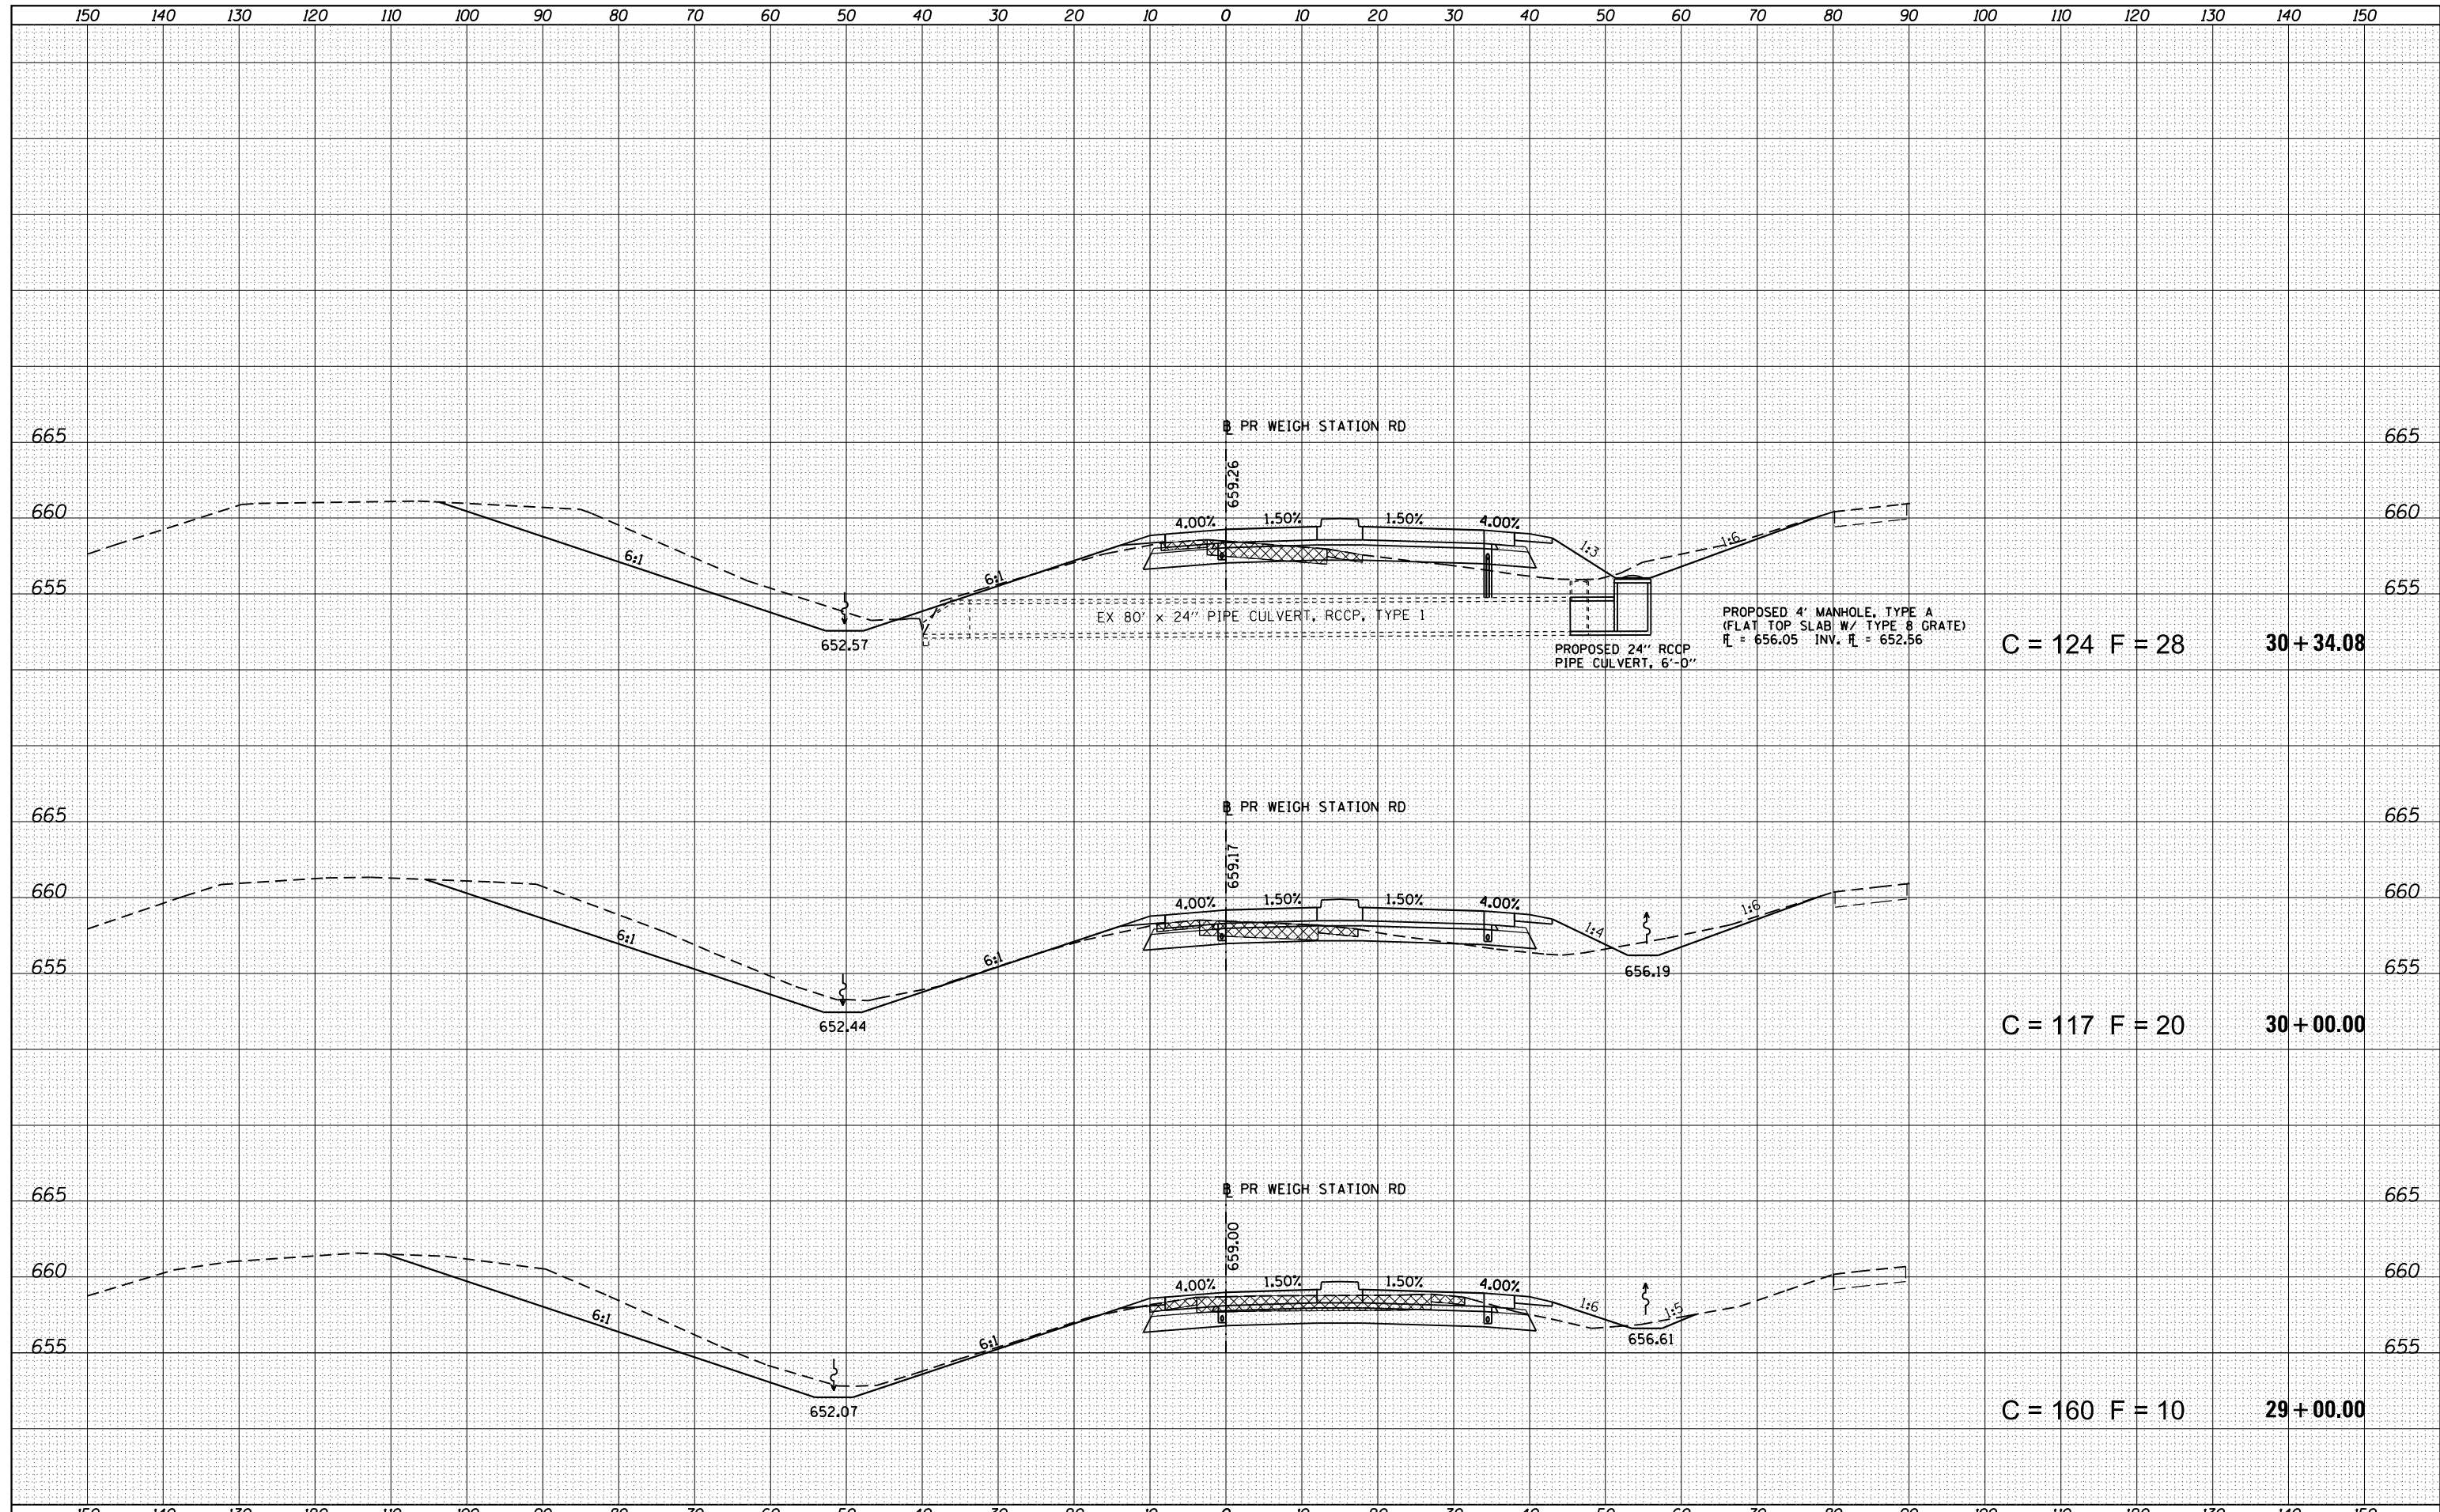

FILE NAME	USER NAME sparksgw	DESIGNED -	REVISED -	STATE OF ILLINOIS DEPARTMENT OF TRANSPORTATION	XSC - WEIGH STATION ROAD				F.A.I. RTE.	SECTION	COUNTY	TOTAL SHEET NO.
c:\pw_work\pwidot\sparksgw\d0216368\0672505-sht-xs-wsr.d100.dgn		DRAWN -	REVISED -		55	68-2WS-2	MONTGOMERY	124 115				
Default	PLOT SCALE 20.0000' / in.	CHECKED -	REVISED -		SCALE: SHEET 7 OF 16 SHEETS STA. 29+00.00 TO STA 30+34.08				CONTRACT NO. 72505			
	PLOT DATE Apr-11-2013 03:51:45PM	DATE -	REVISED -		ILLINOIS FED. AID PROJECT							