


DATE	
BY	
FINAL SURVEY	SURVEYED
NOTE BOOK	PLOTTED
NO.	TEMPLATE
	AREAS
	CHECKED

DATE	
BY	
ORIGINAL SURVEY	SURVEYED
NOTE BOOK	PLOTTED
NO.	TEMPLATE
	AREAS
	CHECKED

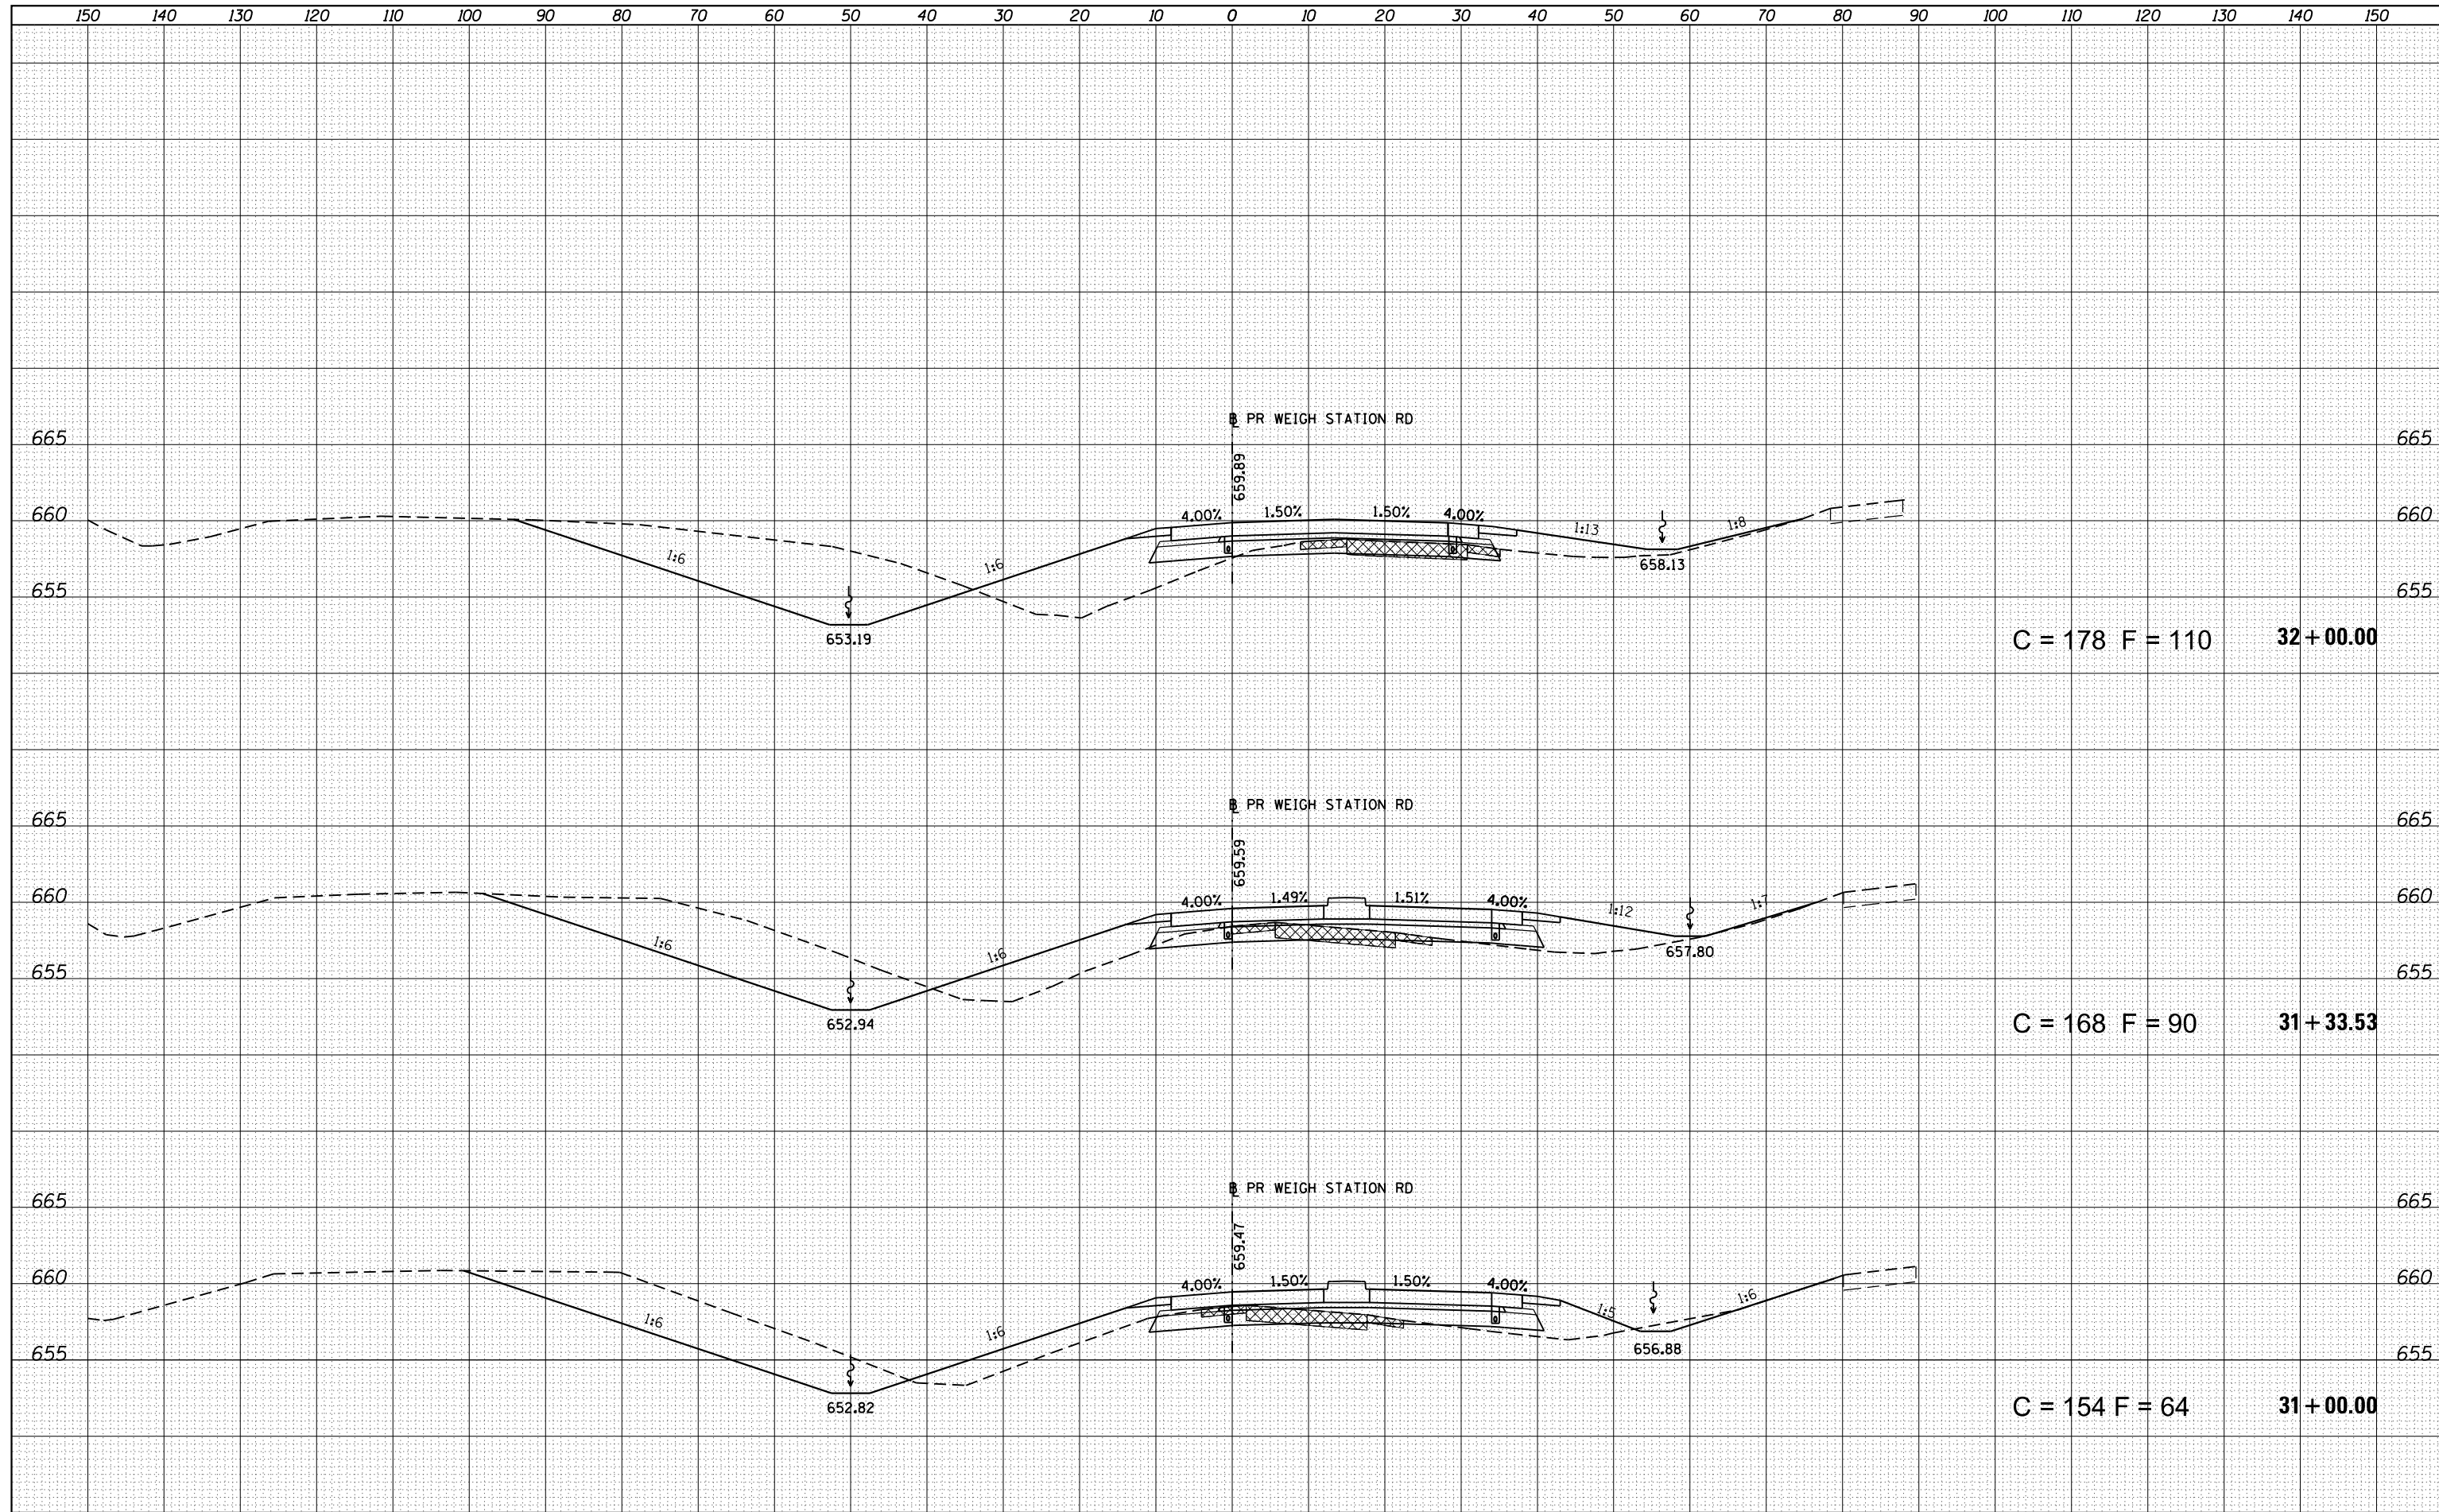

FILE NAME =	USER NAME = sparksgw	DESIGNED -	REVISD -	STATE OF ILLINOIS DEPARTMENT OF TRANSPORTATION	XSC - WEIGH STATION ROAD			F.A.I. RTE. 55	SECTION 68-2WS-2	COUNTY MONTGOMERY	TOTAL SHEETS 124	SHEET NO. 116
es:\pw_work\pwidot\sparksgw\d0216368\0672505-sh	xs-wsr.d100.dgn	DRAWN -	REVISD -		SCALE:	SHEET 8	OF 16	SHEETS	STA. 31+00.00	TO STA. 32+00.00	CONTRACT NO. 72505	
Default	PLOT SCALE = 20.0000' / in.	CHECKED -	REVISD -		ILLINOIS FED. AID PROJECT							
	PLOT DATE = Apr-11-2013 03:51:45PM	DATE -	REVISD -									