


DATE	
BY	
FINAL SURVEY	SURVEYED
NOTE BOOK	PLOTTED
NO.	TEMPLATE
	AREAS
	CHECKED

DATE	
BY	
ORIGINAL SURVEY	SURVEYED
NOTE BOOK	PLOTTED
NO.	TEMPLATE
	AREAS
	CHECKED

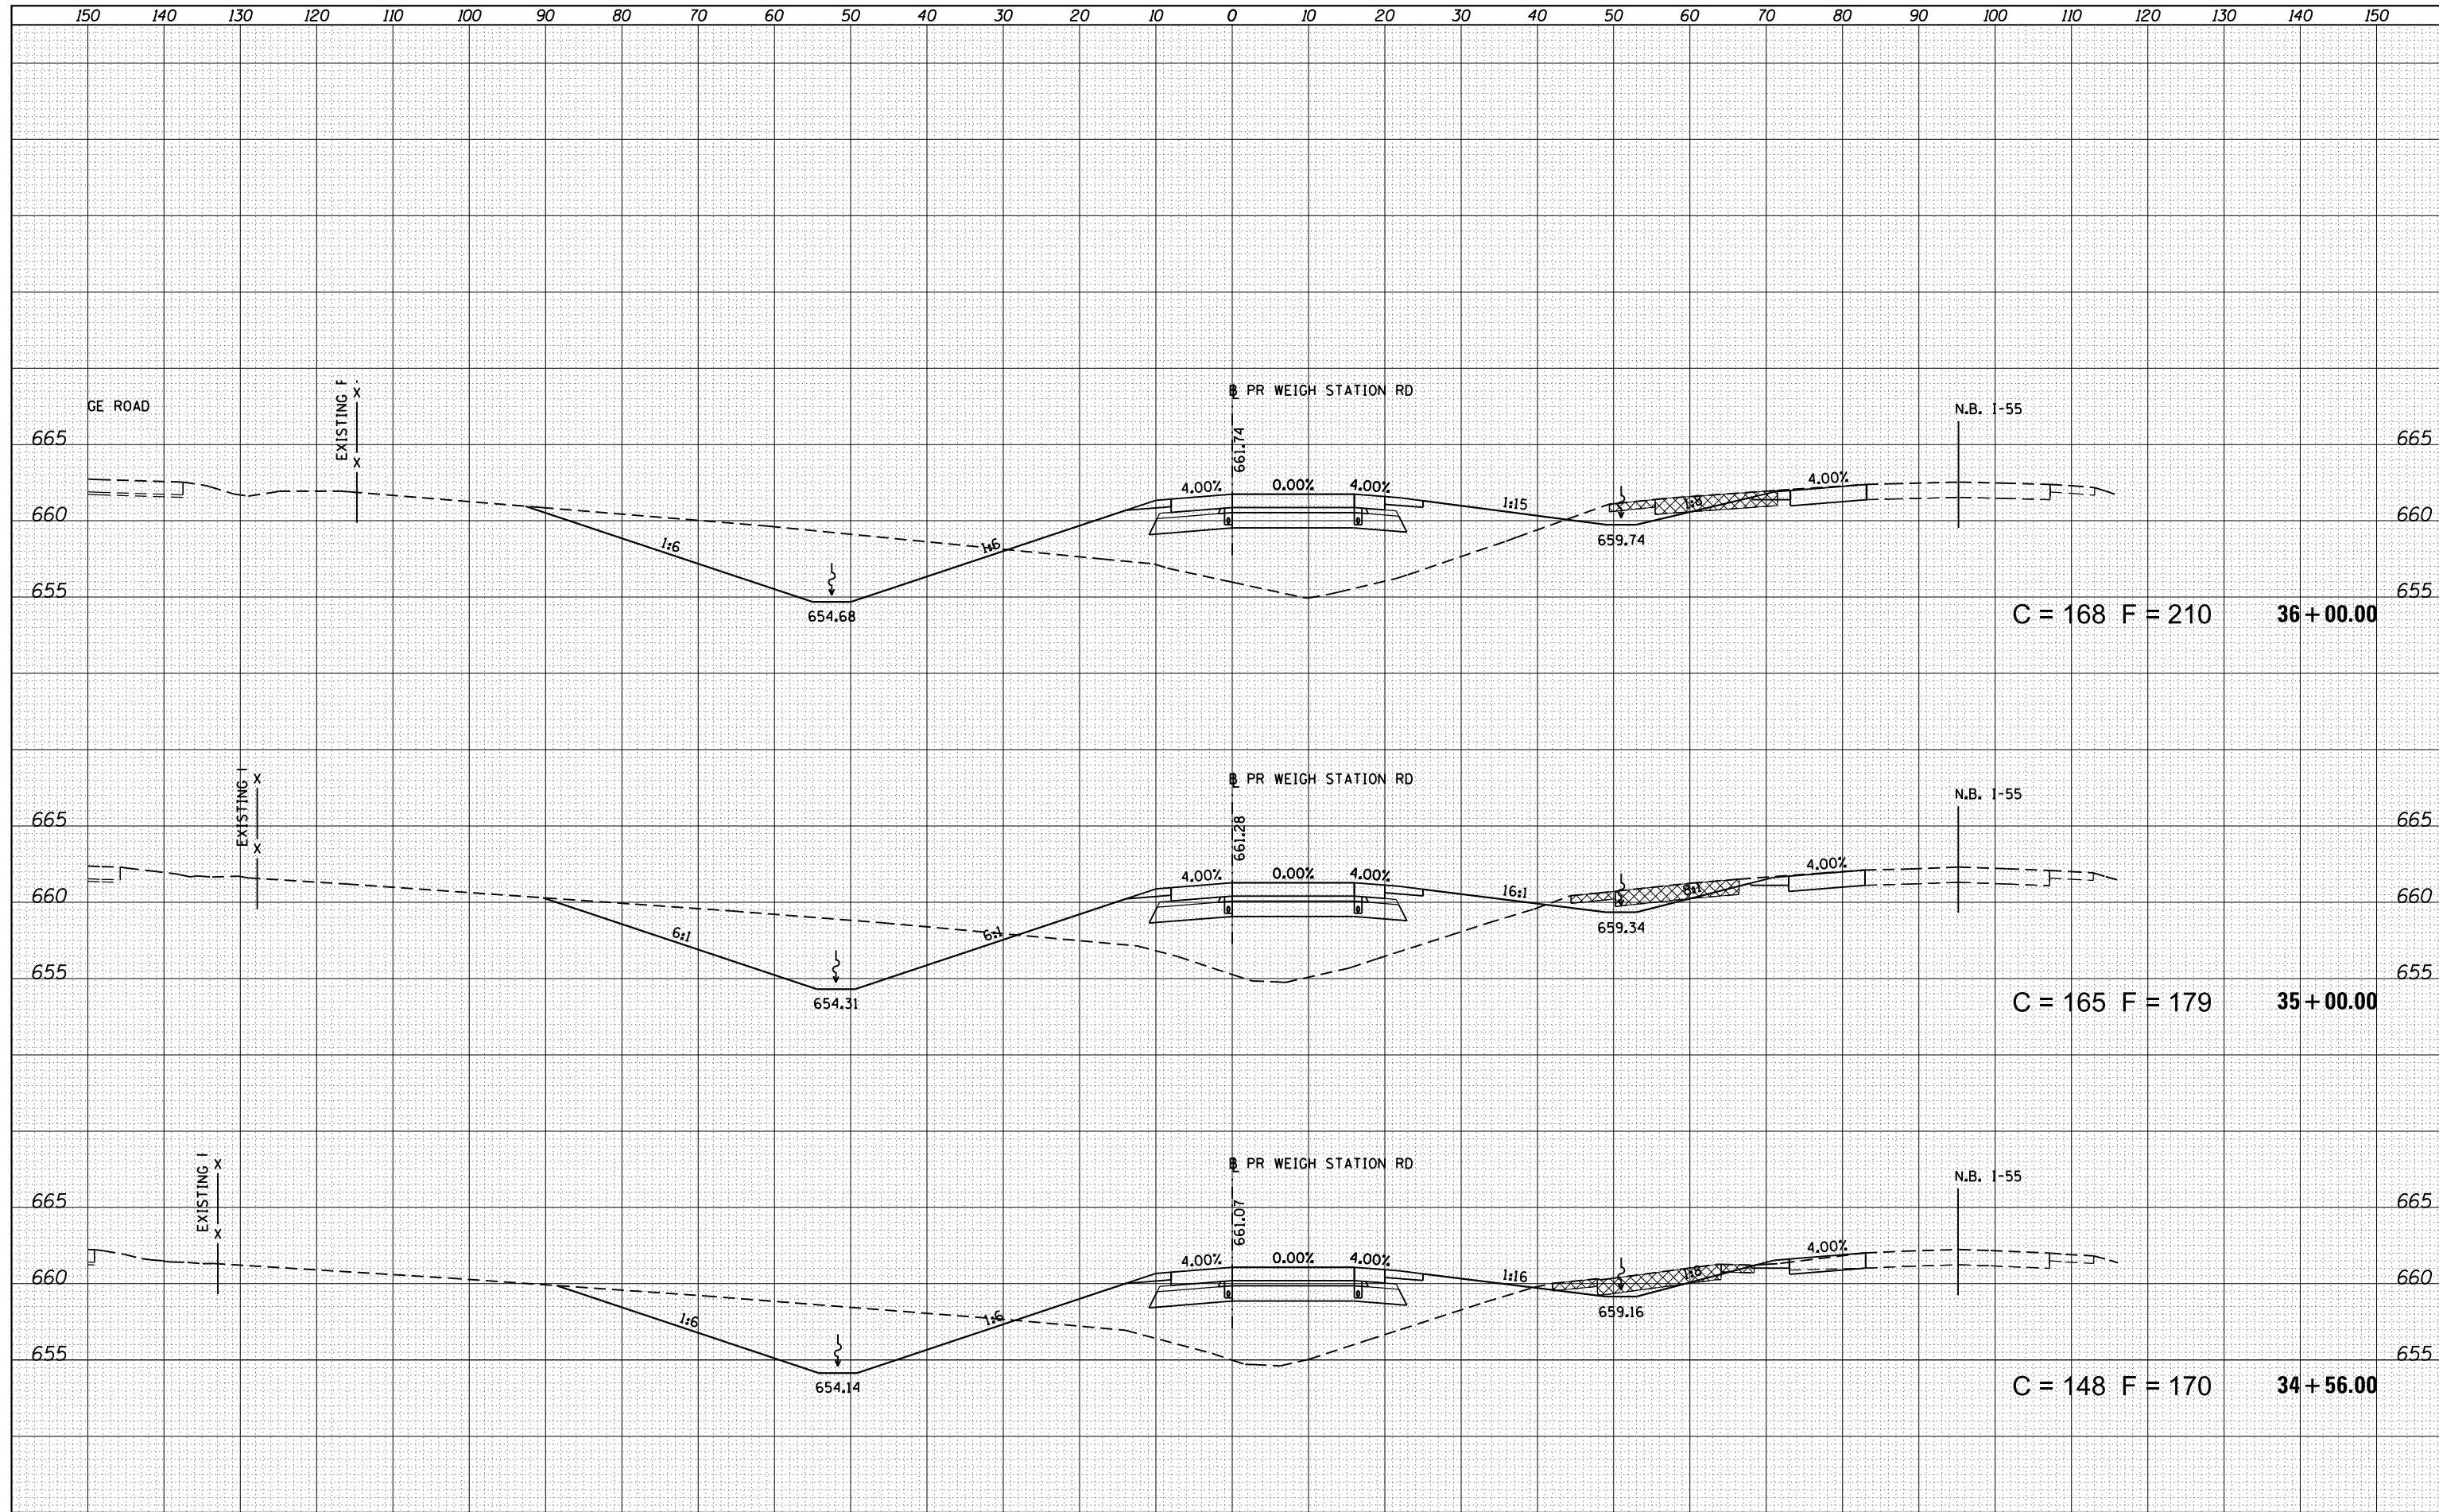

FILE NAME =	USER NAME = sparksgw	DESIGNED -	REVISD -	STATE OF ILLINOIS DEPARTMENT OF TRANSPORTATION	XSC - WEIGH STATION ROAD			F.A.I. RTE.	SECTION	COUNTY	TOTAL SHEETS	SHEET NO.
es:\pw_work\pwidot\sparksgw\d0216368\0672505-sh	xs-wsr\d100.dgn	DRAWN -	REVISD -					55	68-2WS-2	MONTGOMERY	124	118
Default	PLOT SCALE = 20.0000' / in.	CHECKED -	REVISD -					CONTRACT NO. 72505				
	PLOT DATE = Apr-11-2013 03:51:47PM	DATE -	REVISD -					ILLINOIS FED. AID PROJECT				
				SCALE:	SHEET 10 OF 16 SHEETS	STA. 34+56.00 TO STA. 36+00.00						