


DATE	
BY	
FINISHED SURVEY	
PLOTTED	
TEMPLATE	
AREAS	
CHECKED	
NO.	

DATE	
BY	
ORIGINAL SURVEY	
PLOTTED	
TEMPLATE	
AREAS	
CHECKED	
NO.	

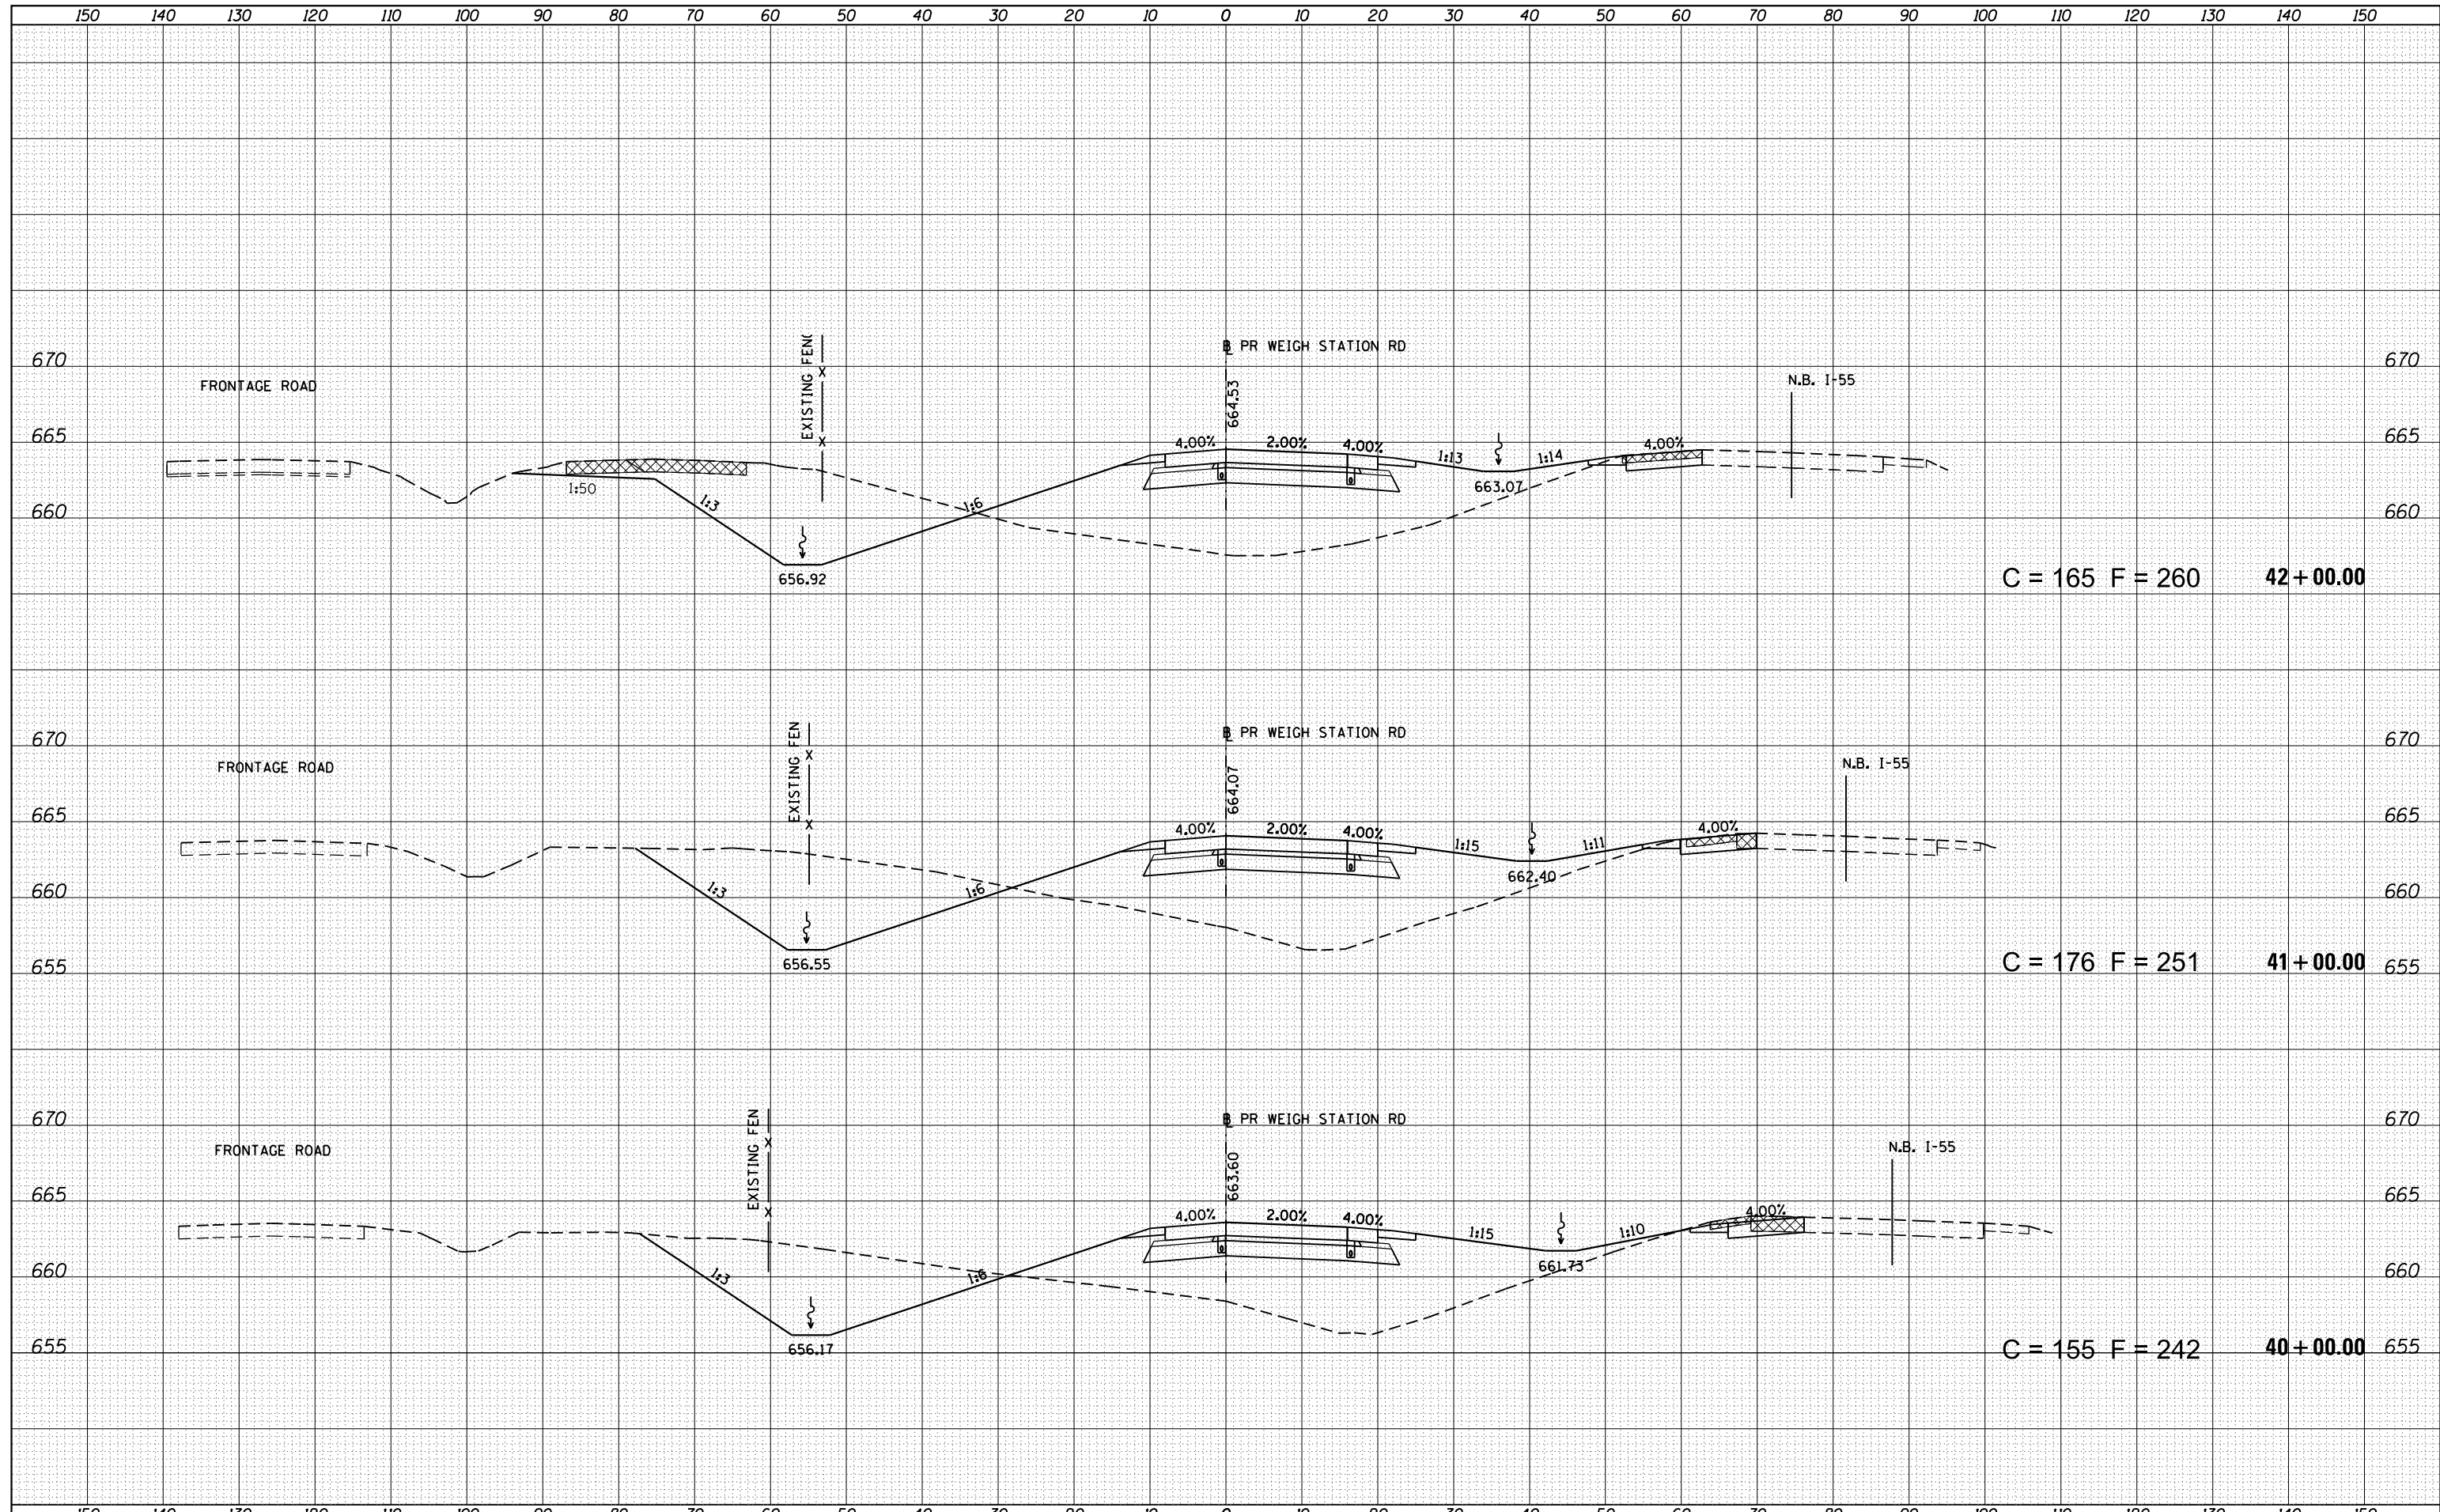

FILE NAME =	USER NAME = sparksgw	DESIGNED -	REVISD -	STATE OF ILLINOIS DEPARTMENT OF TRANSPORTATION	XSC - WEIGH STATION ROAD			F.A.I. RTÉ.	SECTION	COUNTY	TOTAL SHEETS	SHEET NO.
es:\pw-work\pwidot\sparksgw\d0216368\0672505-sh	xs-wsr-d100.dgn	DRAWN -	REVISD -		55	68-2WS-2	MONTGOMERY	124	120			
Default	PLOT SCALE = 20.0000' / in.	CHECKED -	REVISD -		CONTRACT NO. 72505			ILLINOIS FED. AID PROJECT				
	PLOT DATE = Apr-11-2013 03:51:48PM	DATE -	REVISD -		SCALE:	SHEET 12 OF 16 SHEETS	STA. 40+00.00 TO STA. 42+00.00					