


DATE	
BY	
FINAL SURVEY	SURVEYED
NOTE BOOK	PLOTTED
NO.	TEMPLATE
	AREAS
	CHECKED

DATE	
BY	
ORIGINAL SURVEY	SURVEYED
NOTE BOOK	PLOTTED
NO.	TEMPLATE
	AREAS
	CHECKED

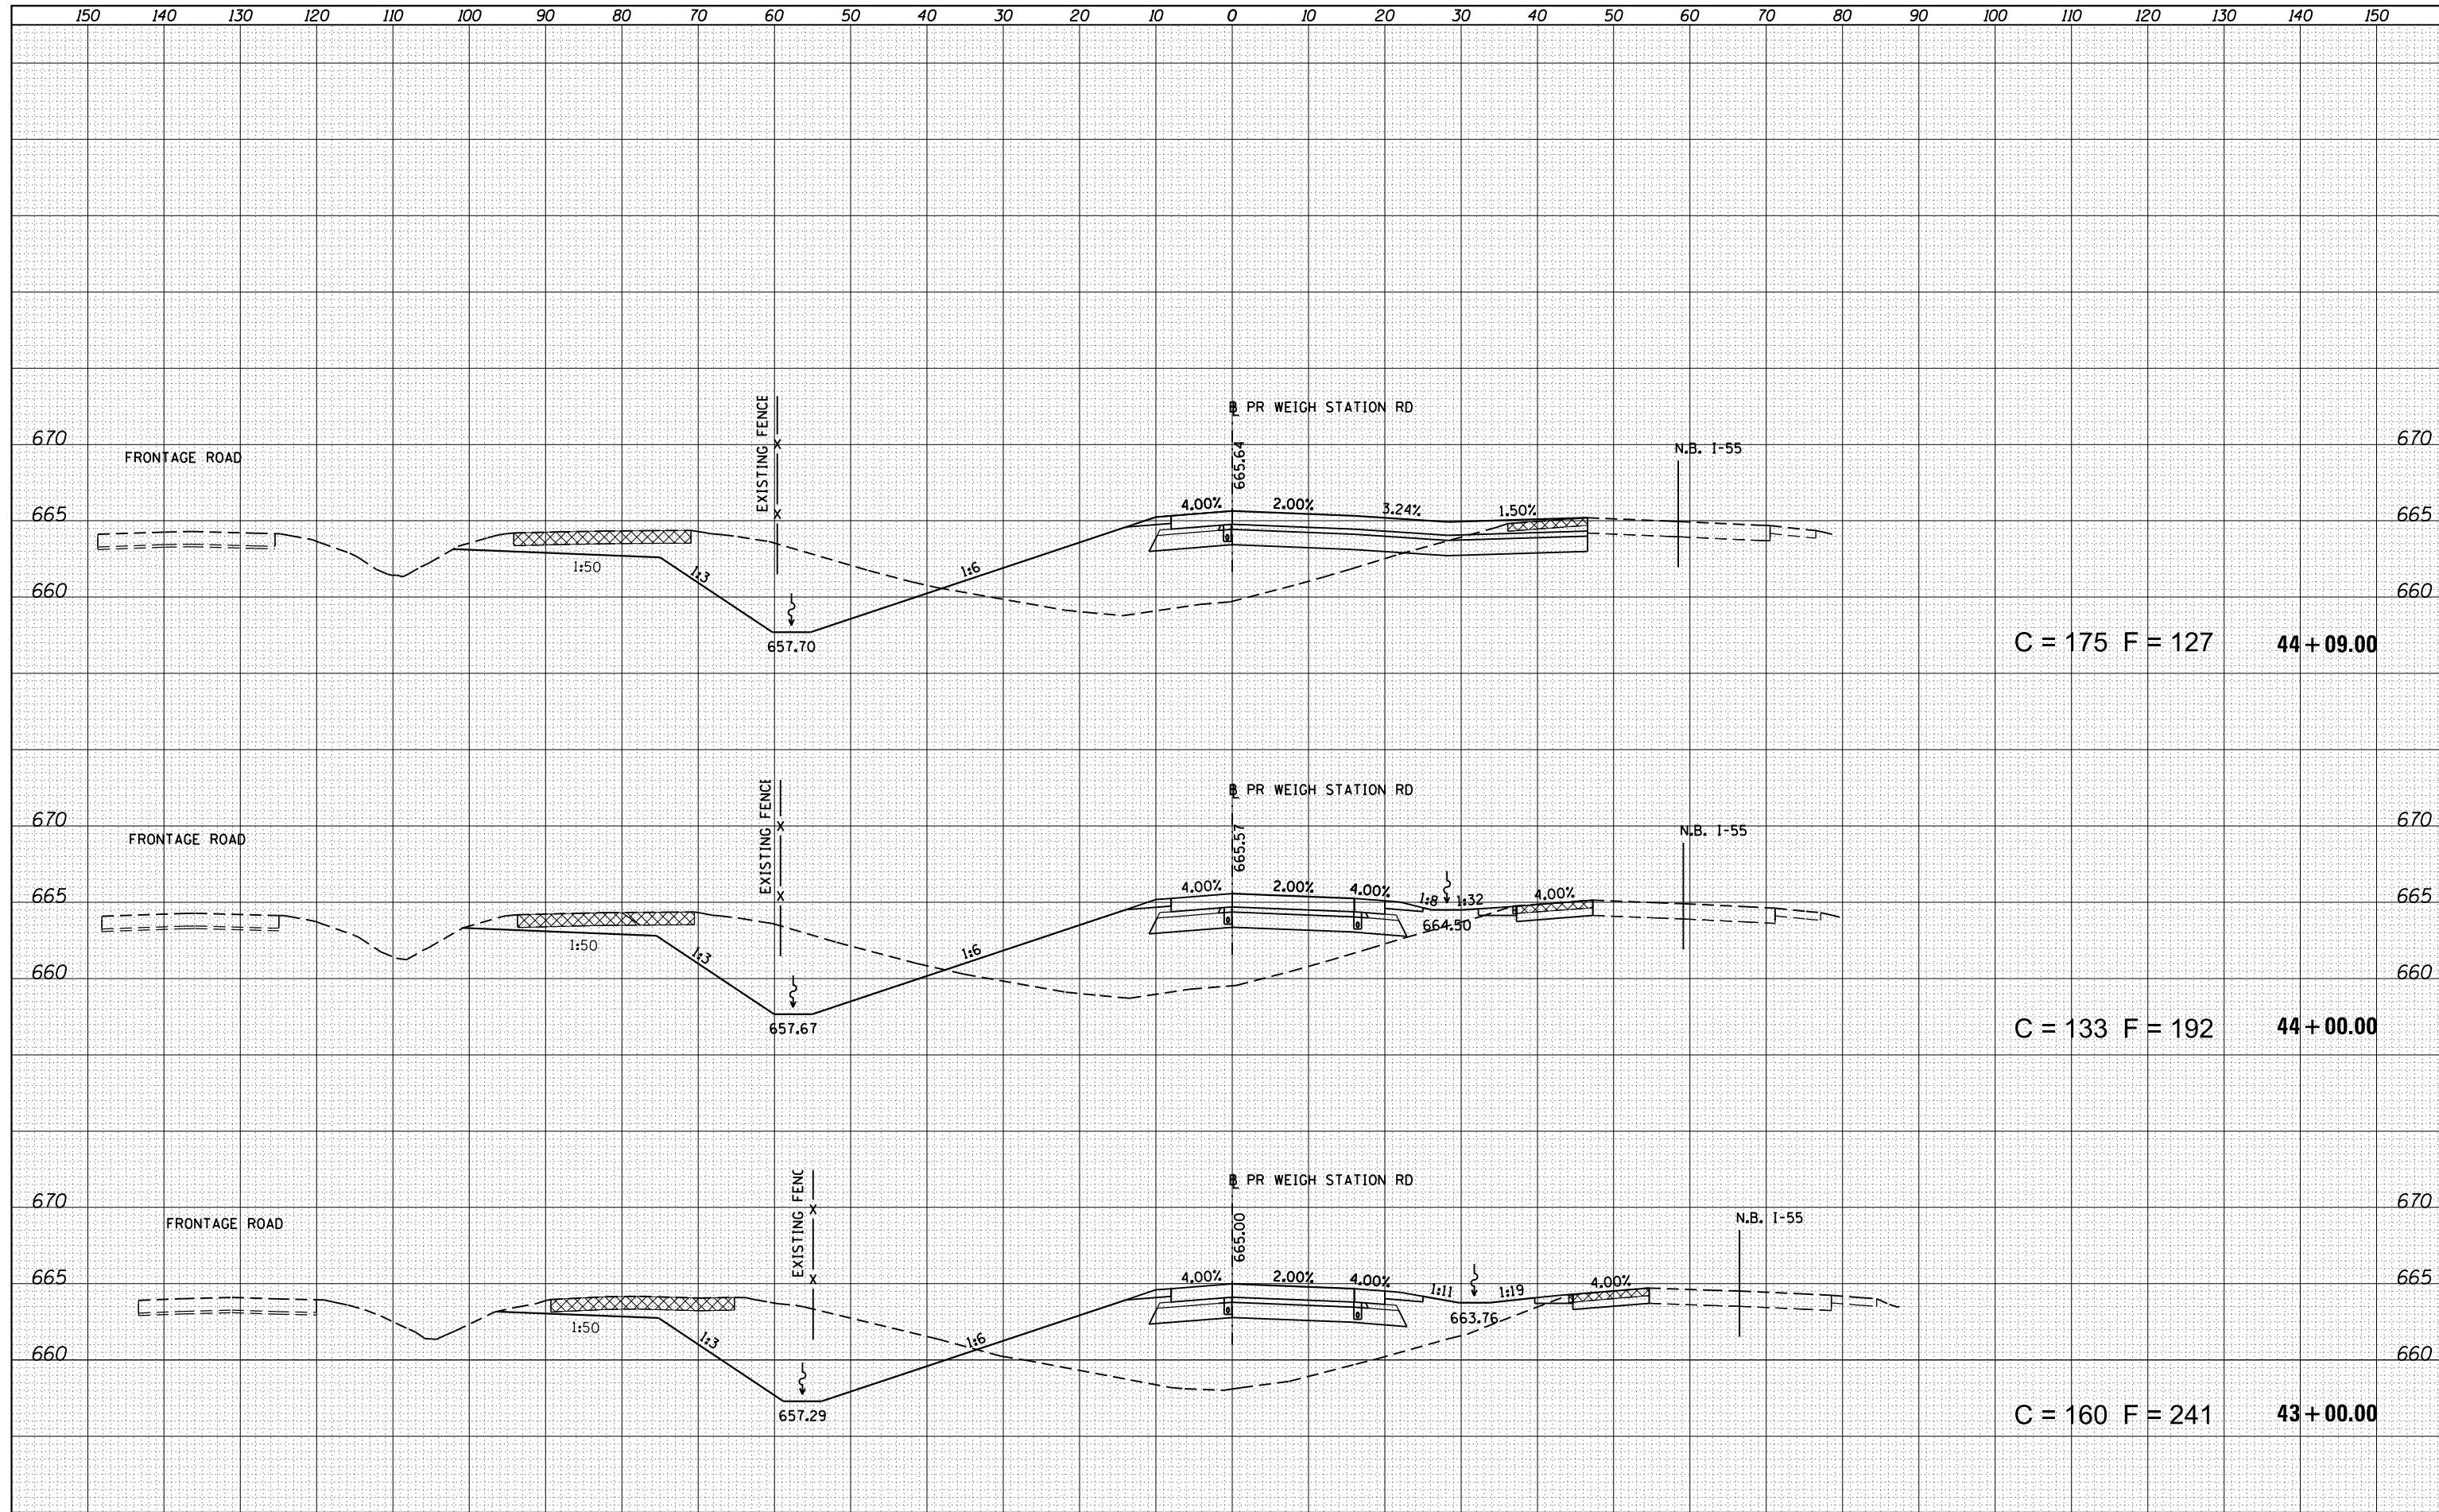

FILE NAME =
 c:\pw_work\pwidot\sparksgw\d0216368\0672505-sh
 Default

USER NAME = sparksgw	DESIGNED -	REVISD -
	DRAWN -	REVISD -
	CHECKED -	REVISD -
	DATE -	REVISD -
PLOT SCALE = 20.0000' / in.		
PLOT DATE = Apr-11-2013 03:51:48PM		

**STATE OF ILLINOIS
 DEPARTMENT OF TRANSPORTATION**

XSC - WEIGH STATION ROAD

SCALE: SHEET 13 OF 16 SHEETS STA. 43+00.00 TO STA. 44+09.00

F.A.I. RTE.	SECTION	COUNTY	TOTAL SHEETS	SHEET NO.
55	68-2WS-2	MONTGOMERY	124	121
			CONTRACT NO. 72505	
ILLINOIS FED. AID PROJECT				