


DATE	
BY	
SURVEYED	
PLOTTED	
TEMPLATE	
NOTE BOOK	
AREAS CHECKED	
AREAS CHECKED	

DATE	
BY	
SURVEYED	
PLOTTED	
TEMPLATE	
NOTE BOOK	
AREAS CHECKED	
AREAS CHECKED	

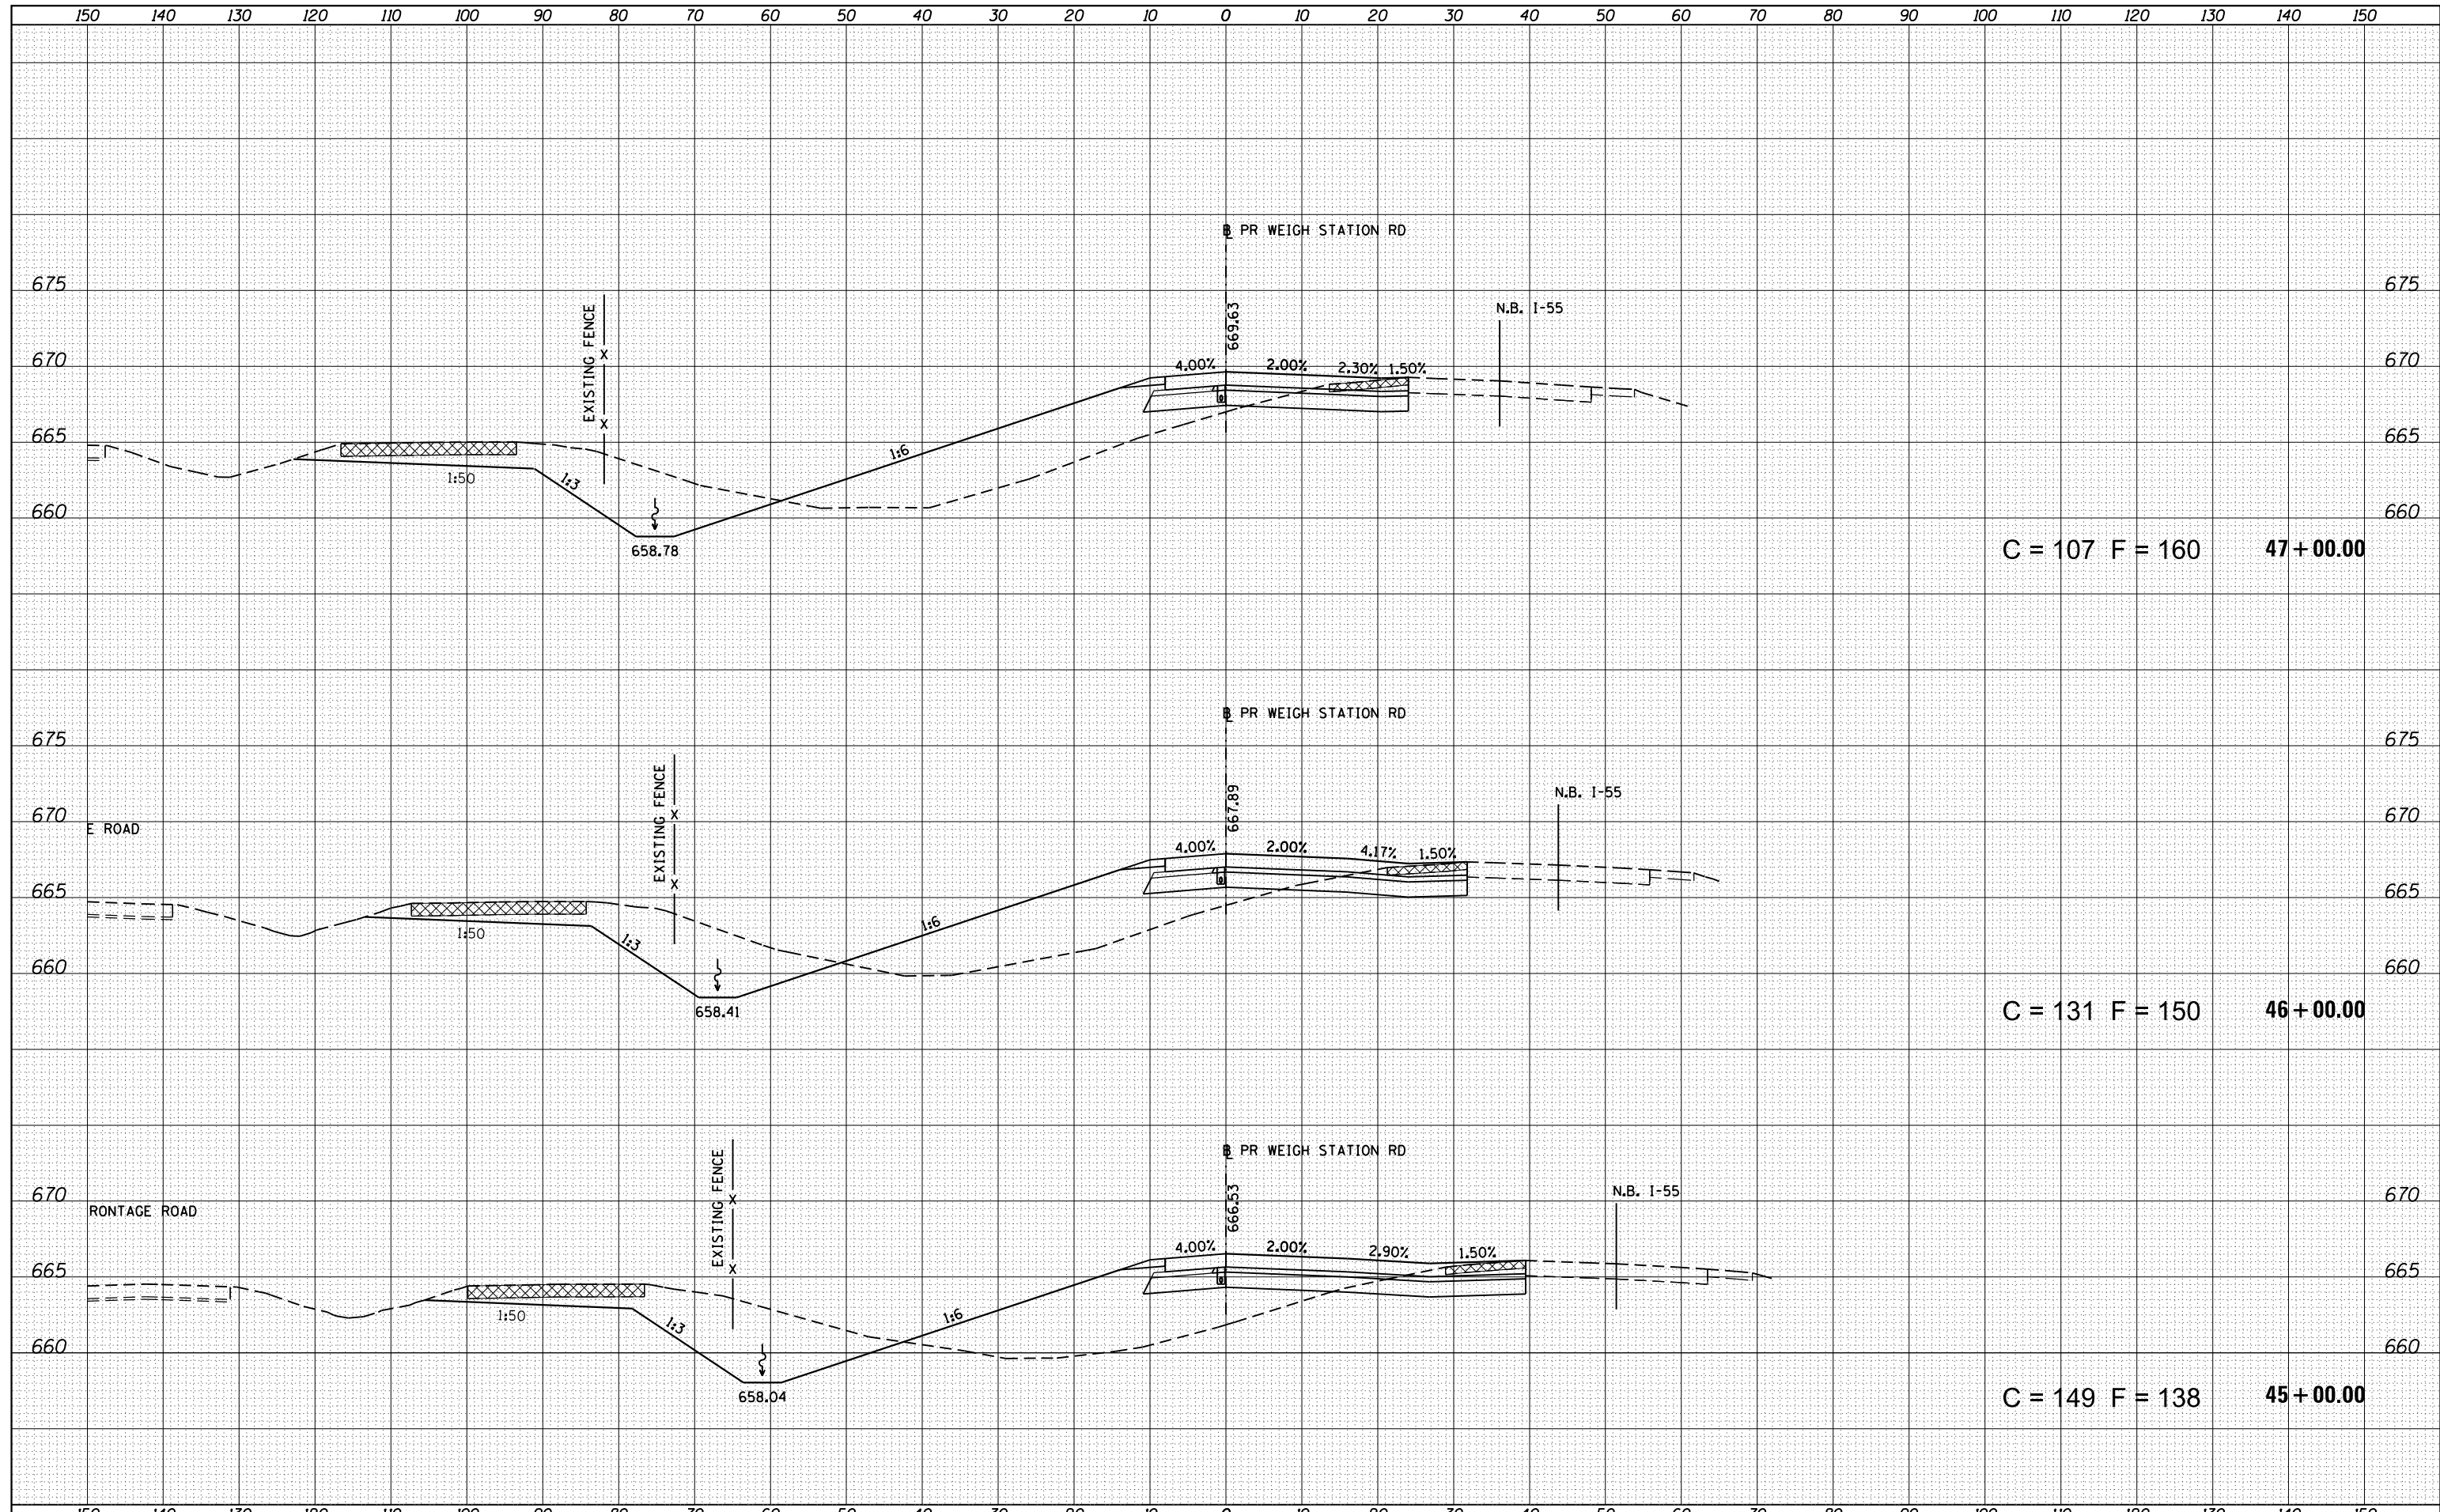

FILE NAME =	USER NAME = sparksgw	DESIGNED -	REVISED -	STATE OF ILLINOIS DEPARTMENT OF TRANSPORTATION	XSC - WEIGH STATION ROAD			F.A.I. RTE.	SECTION	COUNTY	TOTAL SHEETS	SHEET NO.
es:\pw\work\pwidot\sparksgw\d0216368\0672505-sh	xs-wsr-d100.dgn	DRAWN -	REVISED -					55	68-2WS-2	MONTGOMERY	124	122
Default	PLOT SCALE = 20.0000' / in.	CHECKED -	REVISED -		CONTRACT NO. 72505			ILLINOIS FED. AID PROJECT				
	PLOT DATE = Apr-11-2013 03:51:49PM	DATE -	REVISED -		SCALE:	SHEET 14 OF 16 SHEETS	STA. 45+00.00 TO STA. 47+00.00					