


DATE	
BY	
SURVEYED	
PLOTTED	
TEMPLATE	
AREAS	
CHECKED	
NO.	

DATE	
BY	
SURVEYED	
PLOTTED	
TEMPLATE	
AREAS	
CHECKED	
NO.	

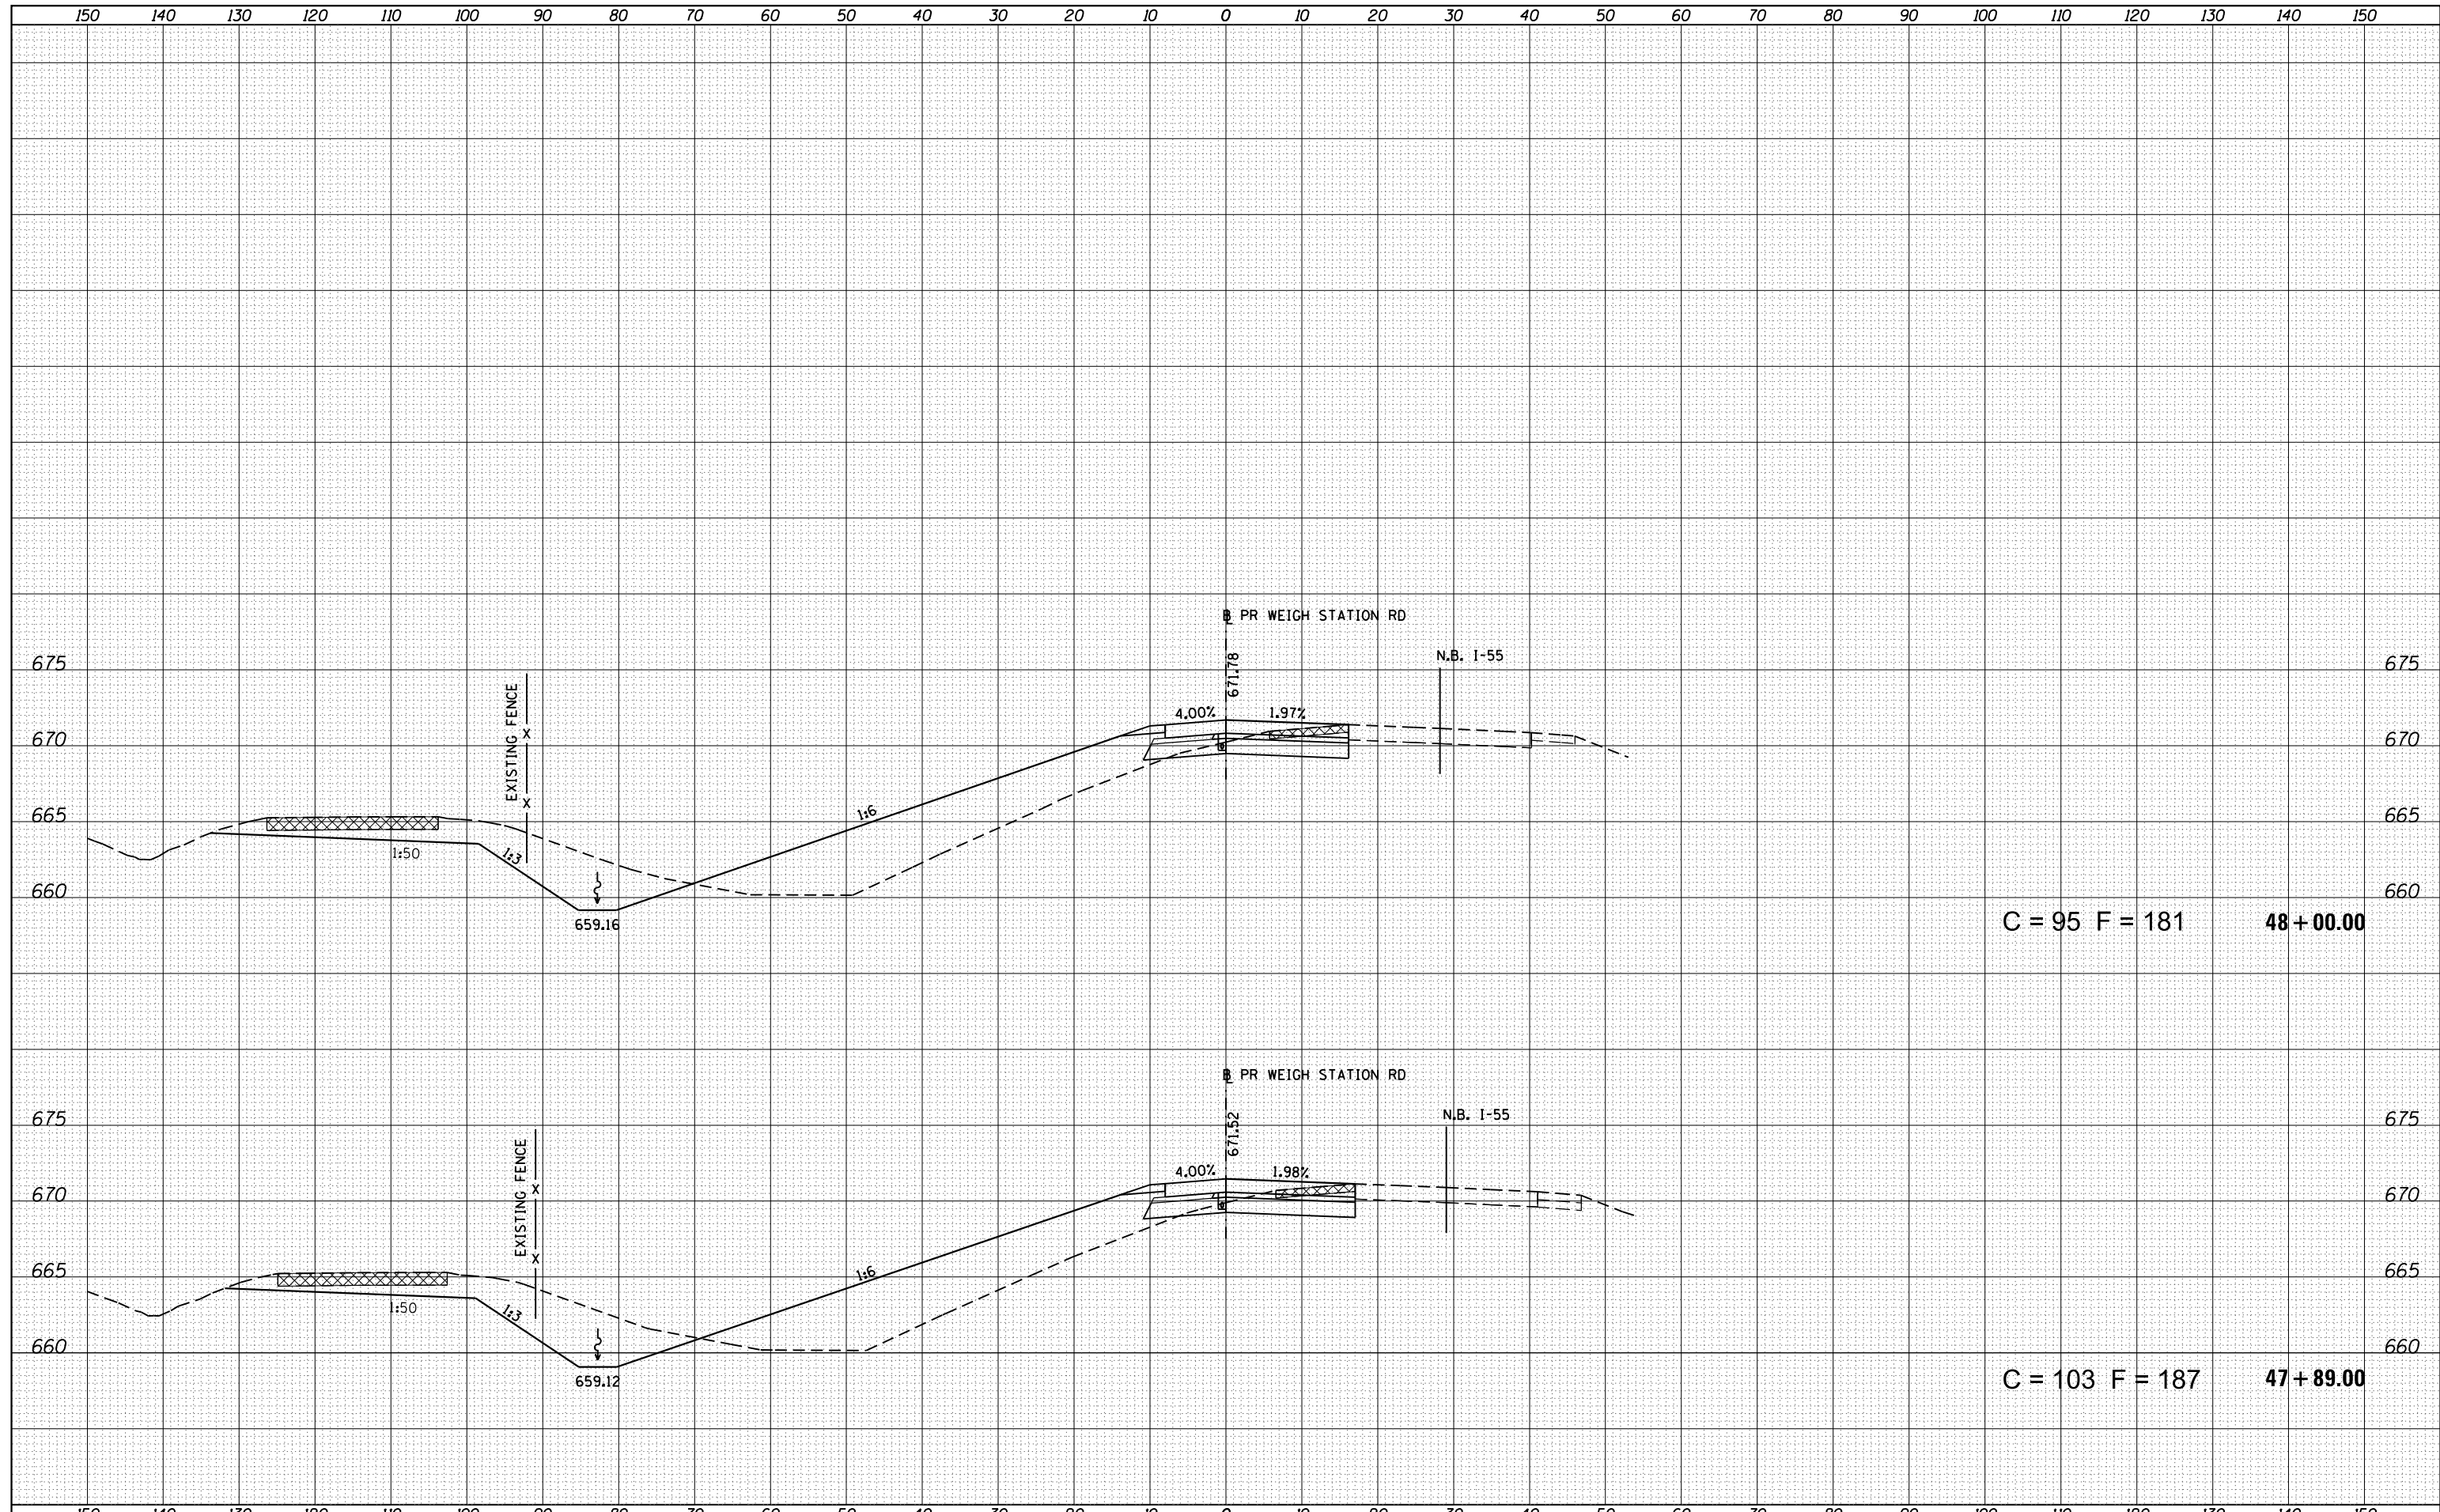

C = 95 F = 181 48 + 00.00

C = 103 F = 187 47 + 89.00

FILE NAME =	USER NAME = sparksgw	DESIGNED -	REVISED -	<b>STATE OF ILLINOIS</b> <b>DEPARTMENT OF TRANSPORTATION</b>	<b>XSC - WEIGH STATION ROAD</b>			F.A.I. RTE.	SECTION	COUNTY	TOTAL SHEETS	SHEET NO.
es:\pw_work\pwidot\sparksgw\d0216368\0672505-sh	xs-wsr-d100.dgn	DRAWN -	REVISED -		55	68-2WS-2	MONTGOMERY	124	123			
Default	PLOT SCALE = 20.0000' / in.	CHECKED -	REVISED -		CONTRACT NO. 72505			ILLINOIS FED. AID PROJECT				
	PLOT DATE = Apr-11-2013 03:51:49PM	DATE -	REVISED -		SCALE:	SHEET 15 OF 16 SHEETS	STA. 47+89.00 TO STA. 48+00.00					