


DATE	
BY	
FINAL SURVEY	SURVEYED
NOTE BOOK	PLOTTED
NO.	TEMPLATE
	AREAS CHECKED

DATE	
BY	
ORIGINAL SURVEY	SURVEYED
NOTE BOOK	PLOTTED
NO.	TEMPLATE
	AREAS CHECKED

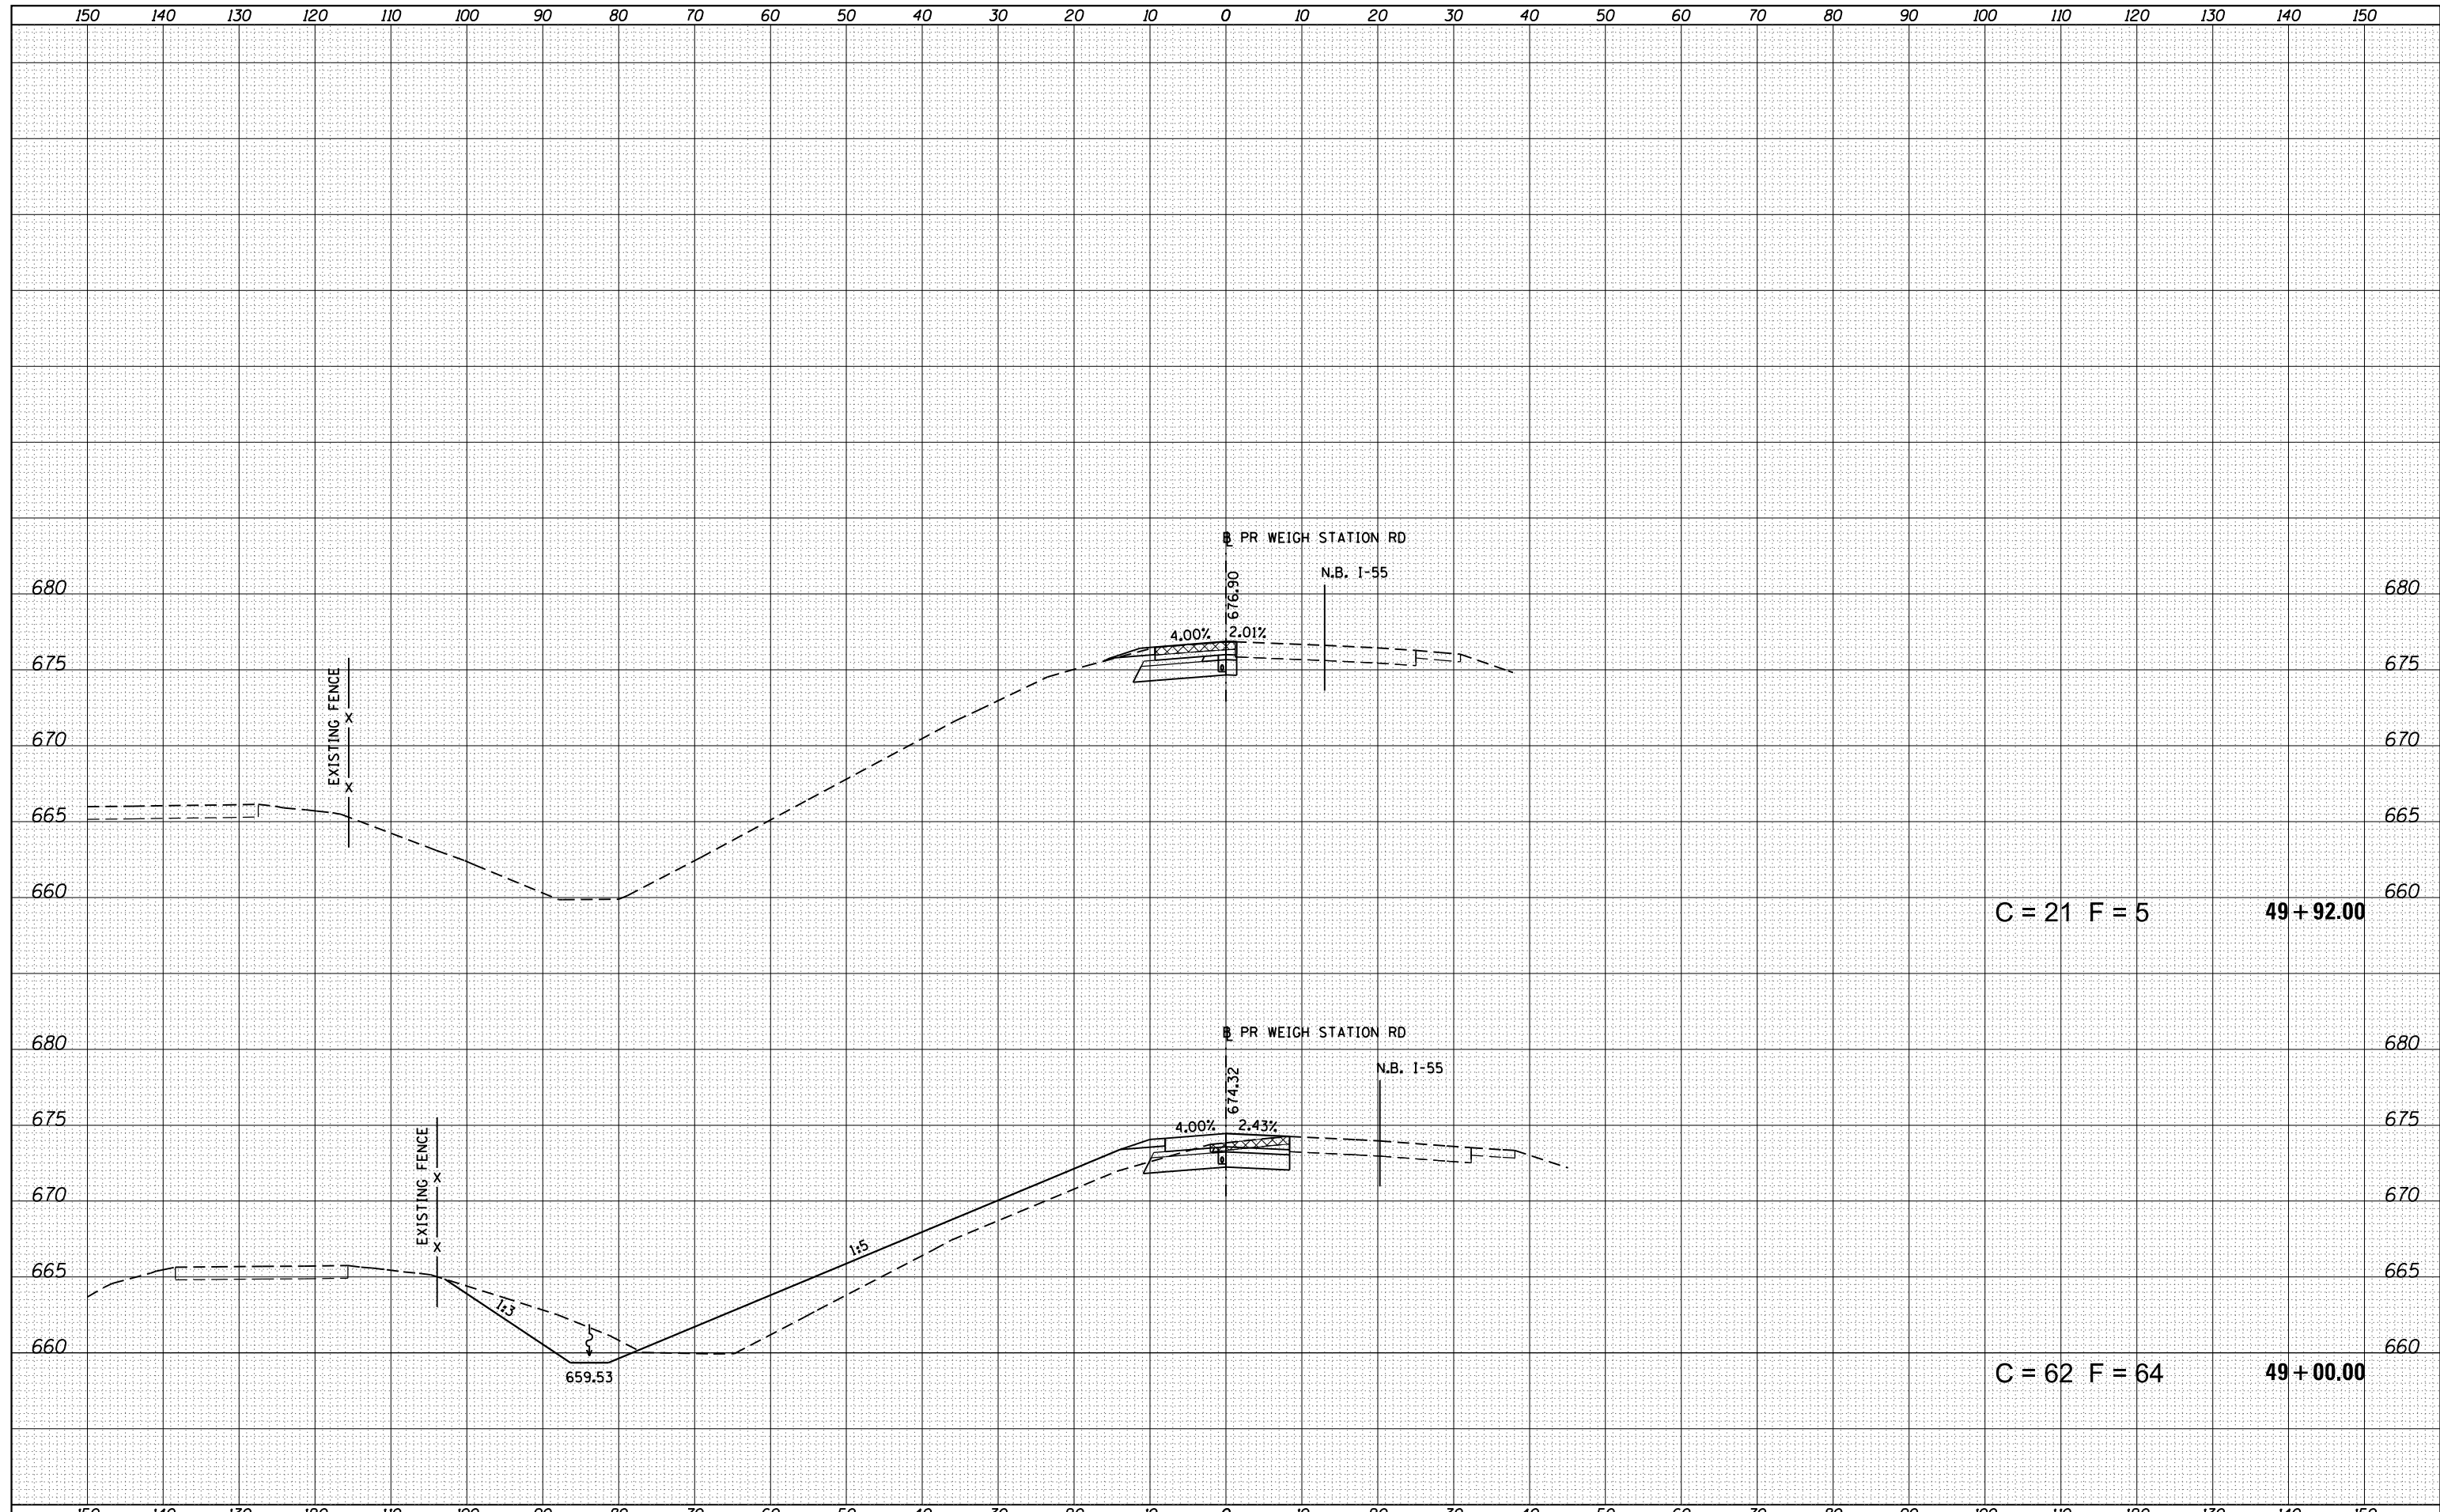

C = 21 F = 5 49 + 92.00

C = 62 F = 64 49 + 00.00

FILE NAME =	USER NAME = sparksq	DESIGNED -	REVISIED -	STATE OF ILLINOIS DEPARTMENT OF TRANSPORTATION	XSC - WEIGH STATION ROAD			F.A.I. RTE.	SECTION	COUNTY	TOTAL SHEETS	SHEET NO.
es:\pw_work\pwidot\sparksq\ad0216368\0672505-sh	xs-wsr-d100.dgn	DRAWN -	REVISIED -		55	68-2WS-2	MONTGOMERY	124	124			
Default	PLOT SCALE = 20.0000' / in.	CHECKED -	REVISIED -		CONTRACT NO. 72505							
	PLOT DATE = Apr-11-2013 03:51:50PM	DATE -	REVISIED -		SCALE:	SHEET 16 OF 16 SHEETS	STA. 49+00.00 TO STA. 49+92.00	ILLINOIS FED. AID PROJECT				