



STATE OF ILLINOIS
 DEPARTMENT OF TRANSPORTATION
 DIVISION OF HIGHWAYS
**PROPOSED
 HIGHWAY PLANS**

F.A.I. RTE.	SECTION	COUNTY	TOTAL SHEETS	SHEET NO.
72	(84-10-3) RS-5	SANGAMON	95	1
		ILLINOIS	CONTRACT NO. 72C88	

D-96-083-09

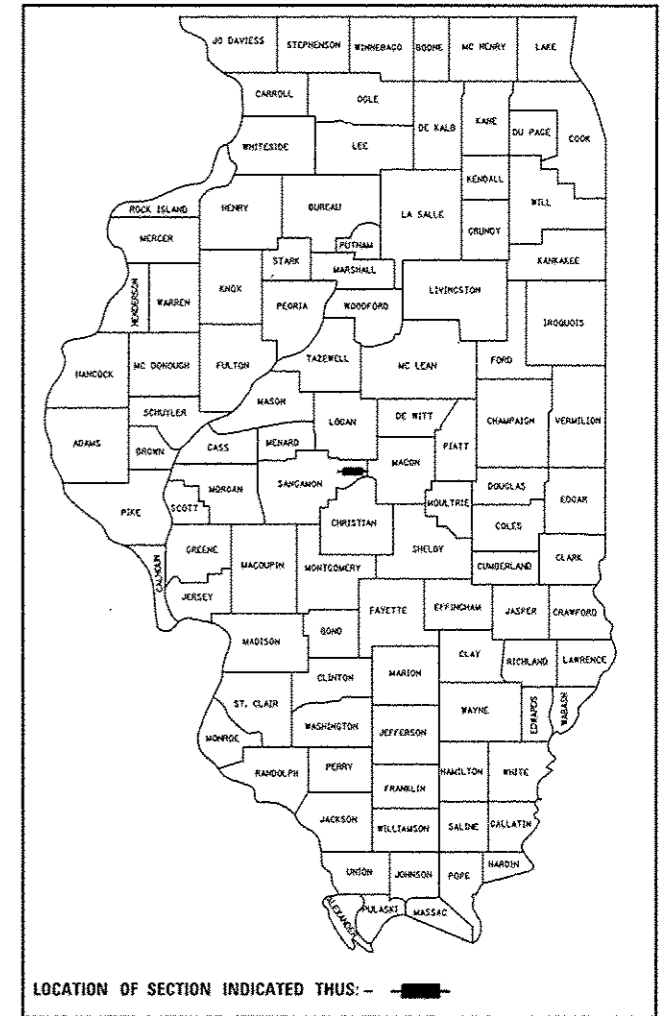

FOR INDEX OF SHEETS, SEE SHEET NO. 2 of 95

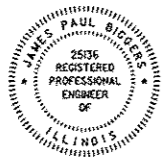

James Paul Biggers
 JAMES PAUL BIGGERS, P.E.
 DATE 4/8/2013
 LICENSE EXPIRES 11/30/13


FAI ROUTE 72 (I-72)
 SECTION (84-10-3)RS-5
 PROJECT ACIM-0072(006)
 RESURFACING, BRIDGE REHABILITATION
 SANGAMON COUNTY

C-96-083-09

PLANS PREPARED BY:




JOHNSON, DEPP & QUISENBERRY
 CONSULTING ENGINEERS
 6450 South Sixth Street Road, Suite B Springfield, Illinois 62712
 Phone: (217) 529-4534 Fax: (217) 529-8278

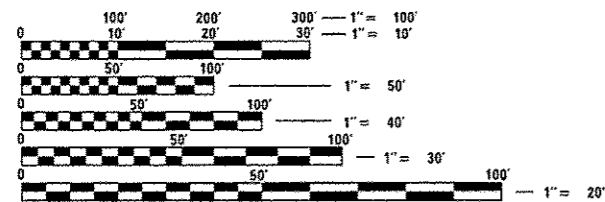

FULL SIZE PLANS HAVE BEEN PREPARED USING STANDARD ENGINEERING SCALES. REDUCED SIZED PLANS WILL NOT CONFORM TO STANDARD SCALES. IN MAKING MEASUREMENTS ON REDUCED PLANS, THE ABOVE SCALES MAY BE USED.

J.U.L.I.E.
 JOINT UTILITY LOCATION INFORMATION FOR EXCAVATION
 1-800-892-0123
 OR 811

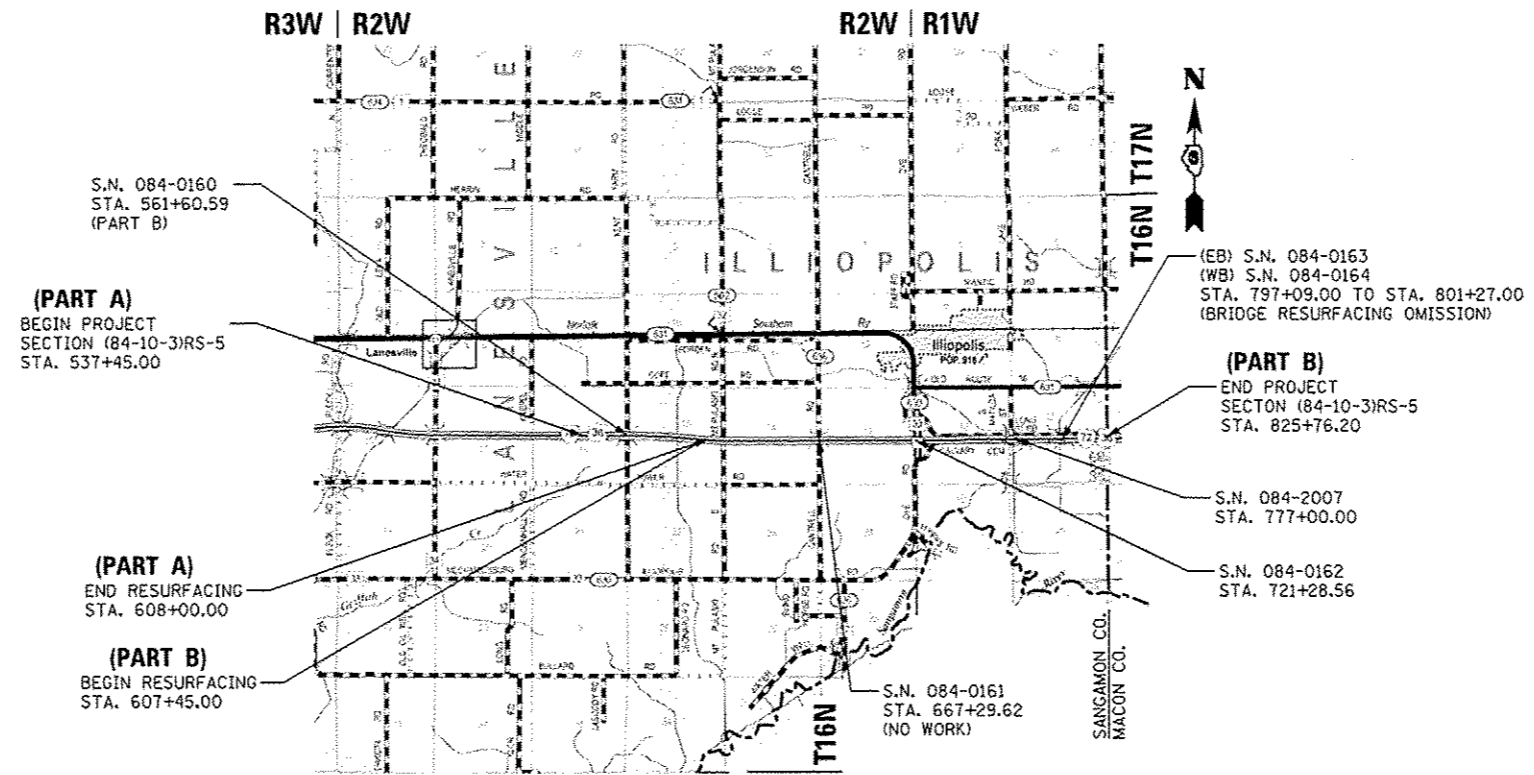

LOCATION MAP



(PART A)	GROSS LENGTH = 7,055.00 FT. = 1.336 MILES
	NET LENGTH = 7055.00 FT. = 1.336 MILES
(PART B)	GROSS LENGTH = 26,415.61 FT. = 5.003 MILES
	NET LENGTH = 21,413.20 FT. = 4.056 MILES

PRINCIPAL ARTERIAL (INTERSTATE)
 F.A.I. 72
 ADT (2009) = 12,200
 PV = 84.2% SU = 3.6% MU = 12.2%
 DESIGN SPEED = 70 MPH

STATE OF ILLINOIS
 DEPARTMENT OF TRANSPORTATION
 DIVISION OF HIGHWAYS

SUBMITTED April 8 2013
Reza Z. Osnoff
 DEPUTY DIRECTOR OF HIGHWAYS, REGION ENGINEER

May 10 2013
John D. Baranelli, P.E.
 acting ENGINEER OF DESIGN AND ENVIRONMENT

May 10 2013
Omer Osman, P.E.
 DIRECTOR OF HIGHWAYS, CHIEF ENGINEER

SENIOR TEAM ENGINEER: VINCE MADONIA (217) 785-9046
 TEAM ENGINEER: VICTOR YOUNG (217) 524-0472

CONTRACT NO. 72C88

**PRINTED BY THE AUTHORITY
 OF THE STATE OF ILLINOIS**