



TYPICAL SHORT TERM PAVEMENT MARKING FOR INTERSTATE ROUTES

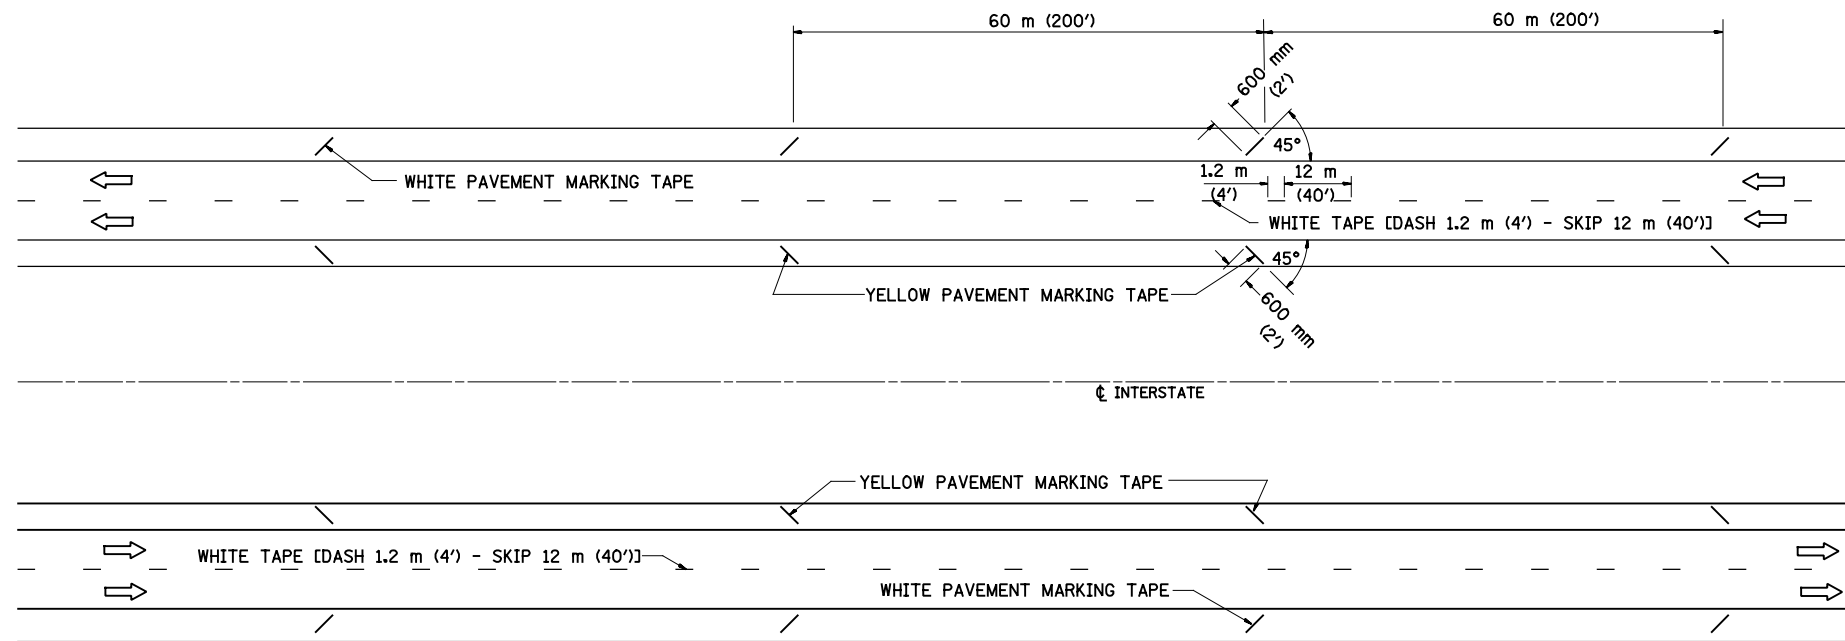

FILE NAME = ... \CADD\1672C88-shr-details.dgn	USER NAME =	DESIGNED -	REVISED -
	PLOT SCALE = 100.0000' / 1in.	DRAWN -	REVISED -
PLOT DATE = 04/02/2013 09:03:42	DATE -	CHECKED -	REVISED -
		DATE -	REVISED -

STATE OF ILLINOIS
DEPARTMENT OF TRANSPORTATION

SHORT TERM PAVMENT MARKING
FOR INTERSTATE ROUTES

SCALE: SHEET NO. OF SHEETS STA. TO STA.

F.A.I. RTE.	SECTION	COUNTY	TOTAL SHEETS	SHEET NO.
72	(84-10-3)RS-5	SANGAMON	95	25
FED. ROAD DIST. NO. ILLINOIS FED. AID PROJECT			CONTRACT NO. 72C88	