

F.A.I. RTE.	SECTION	COUNTY	TOTAL SHEETS	SHEET NO.
72	(84-10-3) RS-5	SANGAMON	95	29
		ILLINOIS	CONTRACT NO. 72C88	

PART B - SHEET 1 of 67

STATE OF ILLINOIS
DEPARTMENT OF TRANSPORTATION
DIVISION OF HIGHWAYS

**PROPOSED
HIGHWAY PLANS**

FAI ROUTE 72 (I-72)
SECTION (84-10-3)RS-5
PROJECT
RESURFACING, BRIDGE REHABILITATION
SANGAMON COUNTY


C-96-083-09

FOR INDEX OF SHEETS, SEE SHEET NO. 2

D-96-083-09




PRINCIPAL ARTERIAL (INTERSTATE)
F.A.I. 72
ADT (2009) = 12,200
PV = 84.2% SU = 3.6% MU = 12.2%
DESIGN SPEED = 70 MPH

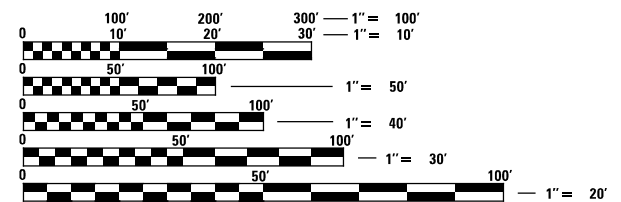

FULL SIZE PLANS HAVE BEEN PREPARED USING STANDARD ENGINEERING SCALES. REDUCED SIZED PLANS WILL NOT CONFORM TO STANDARD SCALES. IN MAKING MEASUREMENTS ON REDUCED PLANS, THE ABOVE SCALES MAY BE USED.

J.U.L.I.E.
JOINT UTILITY LOCATION INFORMATION FOR EXCAVATION
1-800-892-0123
OR 811

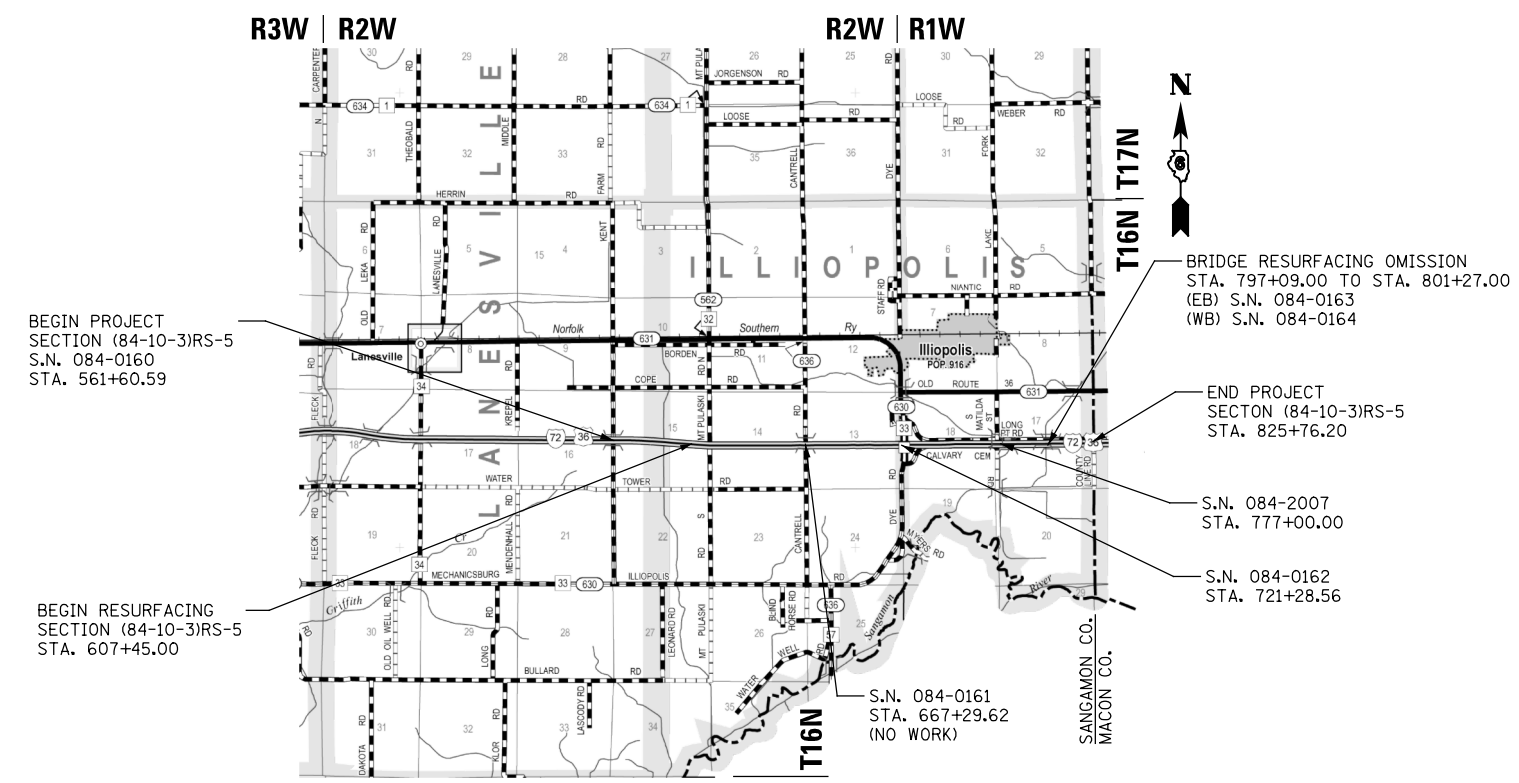

LOCATION MAP



GROSS LENGTH = 26,415.61 FT. = 5.003 MILES
NET LENGTH = 21,413.20 FT. = 4.056 MILES

SENIOR TEAM ENGINEER: VINCE MADONIA (217) 785-9046
TEAM ENGINEER: VICTOR YOUNG (217) 524-0472

CONTRACT NO. 72C88

STATE OF ILLINOIS
DEPARTMENT OF TRANSPORTATION
DIVISION OF HIGHWAYS

SUBMITTED _____ 20 _____
DEPUTY DIRECTOR OF HIGHWAYS, REGION ENGINEER

_____ 20 _____
ENGINEER OF DESIGN AND ENVIRONMENT

_____ 20 _____
DIRECTOR OF HIGHWAYS, CHIEF ENGINEER

**PRINTED BY THE AUTHORITY
OF THE STATE OF ILLINOIS**