



FILE: J:\ID01\0204 IL-06VW7 I-72 Illopolis\3-LongPoint\0840163-72C88-006-approslab.dgn
 SAVE DATE: 3/29/2013

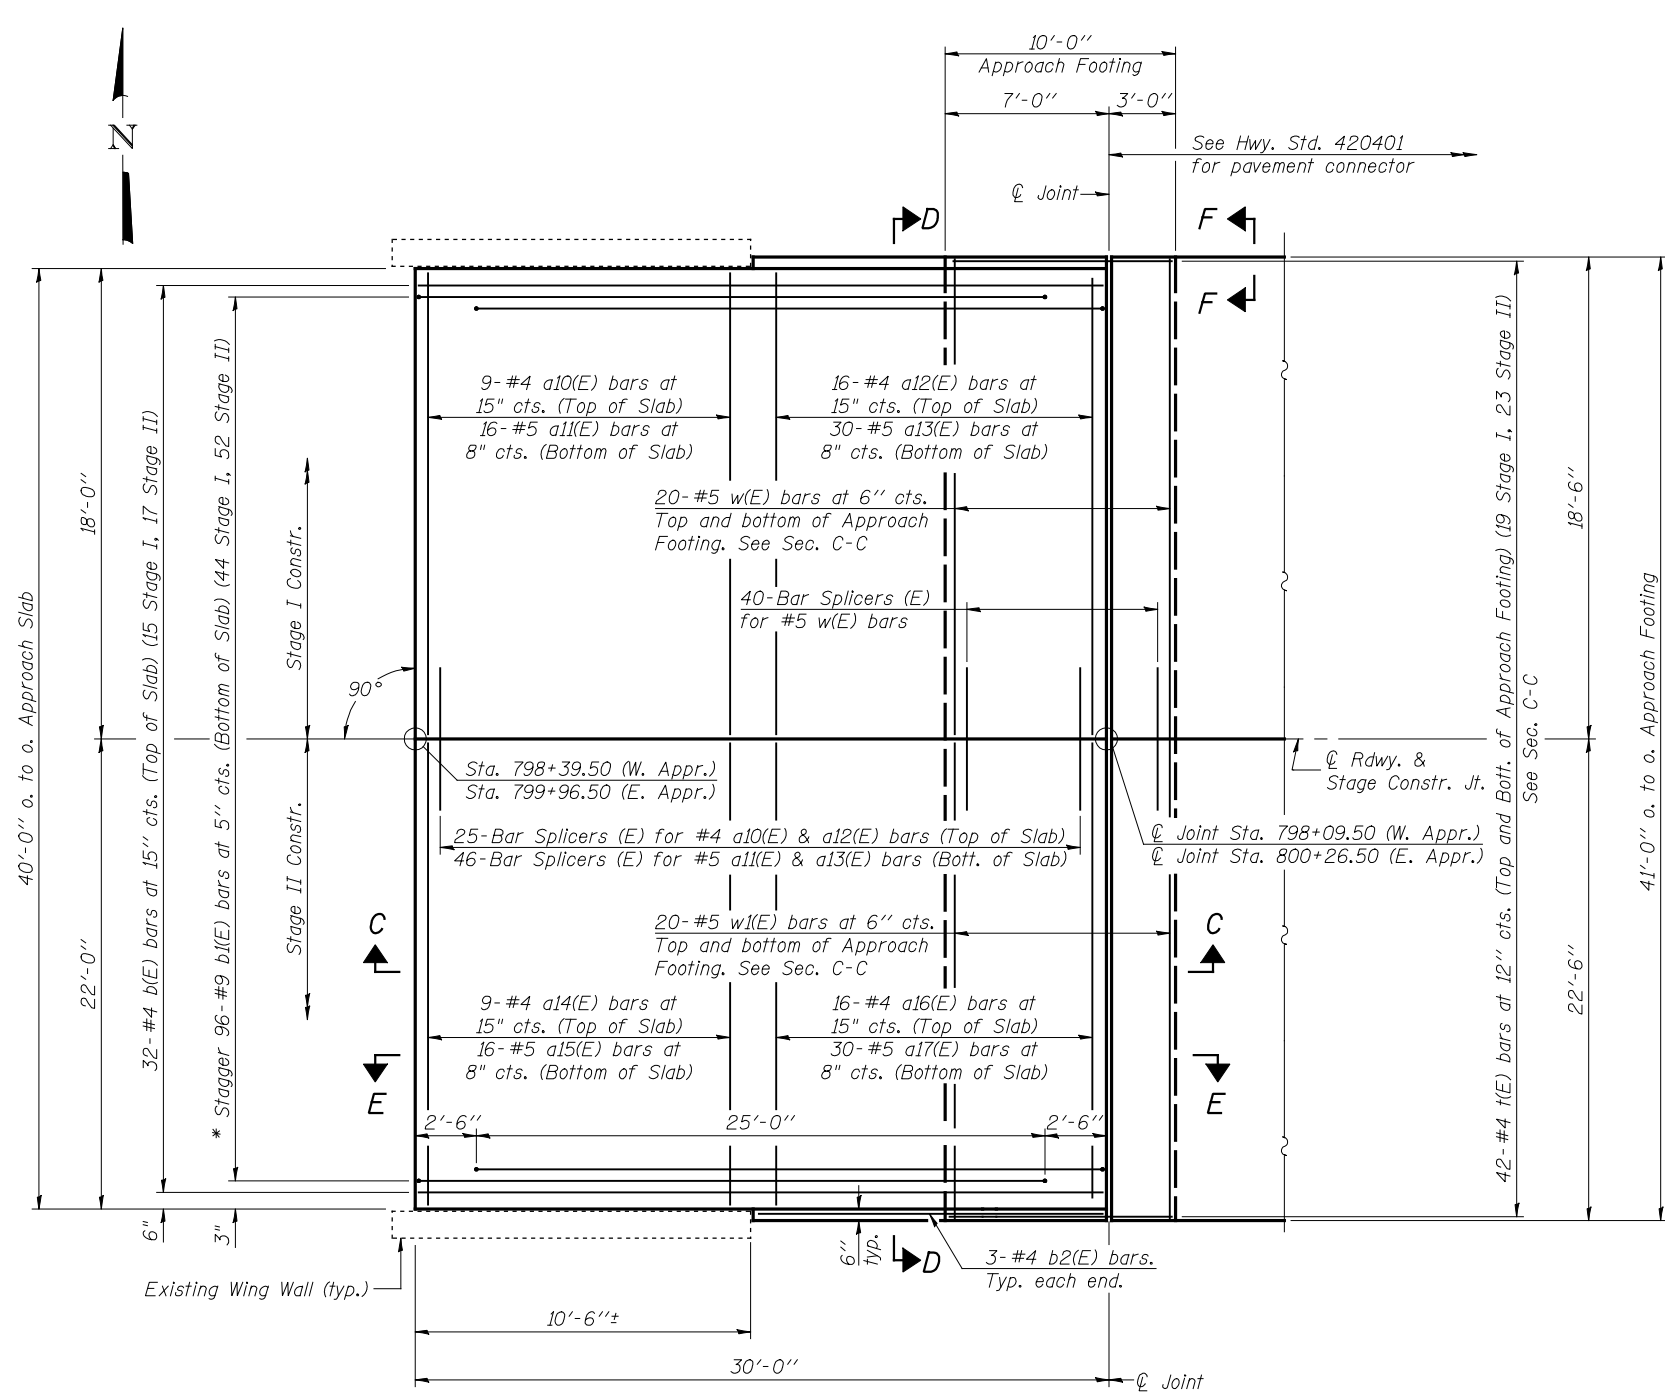


PLAN
 (EB Bridge, East Approach shown, WB Bridge & West Approach similar)
 * Tilt #9 b(E) bars as required to maintain clearance.

Notes:
 See sheet 7 of 10 for Sections C-C & D-D and View E-E.
 a10(E) thru a17(E) bar spacings measured along \varnothing Rdwy.
 The joint opening shall be determined per Article 520.04 except that on jointless structures, the distance described as the bridge length between the nearest fixed bearings each way from the joint shall be taken as half the bridge length plus the approach slab length. The minimum dimension shall be 1/2" for installation purposes.


*** Cost included with Concrete Superstructure.

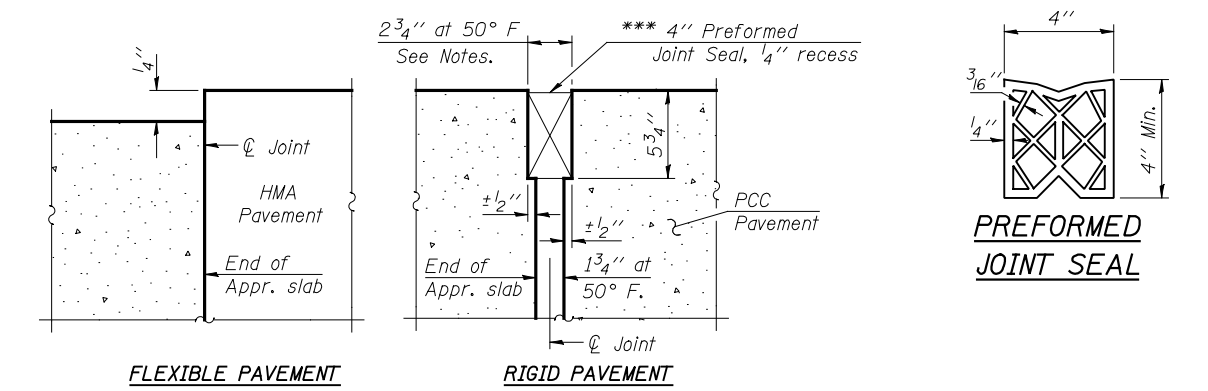

DETAIL A

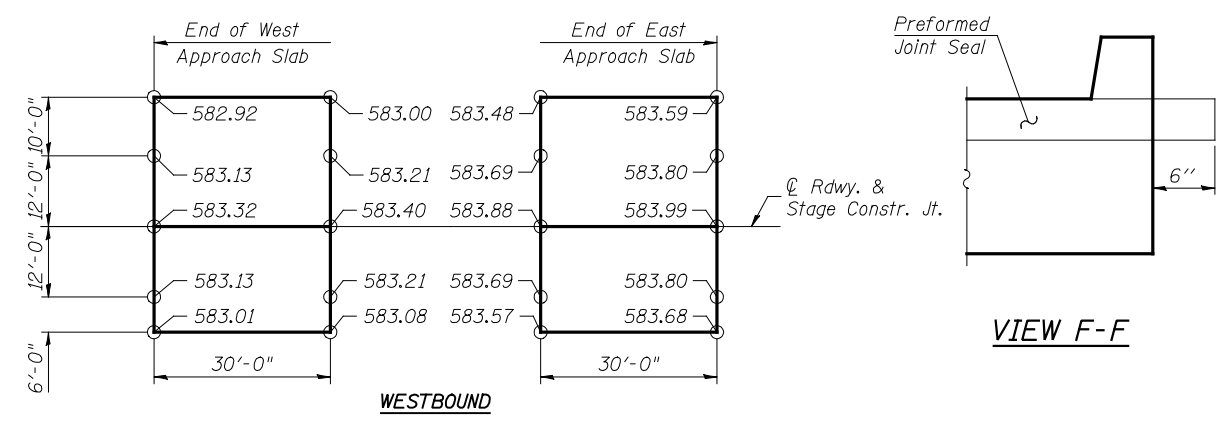

WESTBOUND

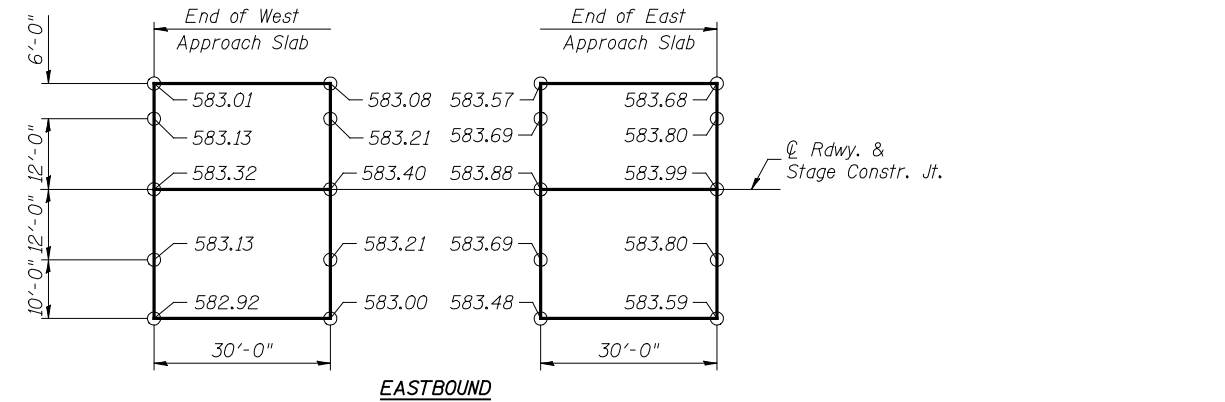

EASTBOUND

TOP OF APPROACH SLAB ELEVATIONS

NOTE:
 Proposed elevations are based on the original 1973 plan elevations, increased by 0.04' (1/2") to account for the replacement deck overlay from 1991. The top of the existing abutment backwall can be used as a temporary benchmark by assuming the following elevations:
 Back of West Abut. at \varnothing Rdwy (crown) Elev. 583.40
 Back of East Abut. at \varnothing Rdwy (crown) Elev. 583.88

(Sheet 1 of 2)

BA-0 12-12-12 (Modified)

FILE NAME =	USER NAME = DCD	DESIGNED - CMV	REVISED -
... \0840163-72C88-006-approslab.dgn		CHECKED - DCD	REVISED -
PLOT SCALE =		DRAWN - P. Ray	REVISED -
PLOT DATE = 04/02/2013 15:18:49		CHECKED - CMV/DCD	REVISED -

**STATE OF ILLINOIS
 DEPARTMENT OF TRANSPORTATION**

**BRIDGE APPROACH SLAB DETAILS
 STRUCTURE NO. 084-0163(EB) & 084-0164(WB)**

SHEET NO. 6 OF 10 SHEETS

F.A.I. RTE.	SECTION	COUNTY	TOTAL SHEETS	SHEET NO.
72	(84-10-3)RS-5	SANGAMON	95	83
STA. 799+18.00		CONTRACT NO. 72C88		
ILLINOIS FED. AID PROJECT				

PART B - SHEET 55 of 67