
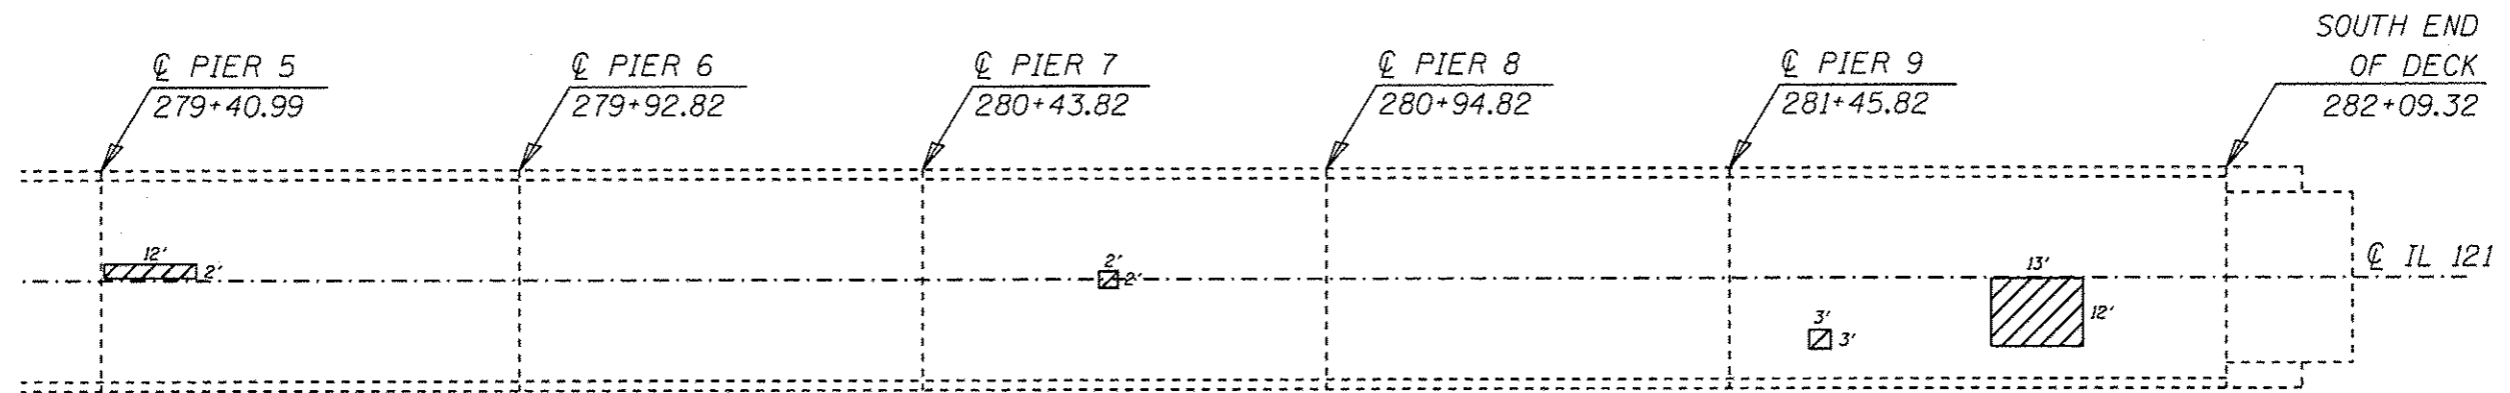


PATCHING PLAN (N. ABUT. - PIER 5)

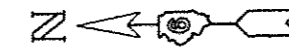

PATCHING PLAN (PIER 5 - S. ABUT.)

 FULL DEPTH PATCHING AREAS

DATE OF SURVEY 1/7/2013

DECK SLAB REPAIR (FULL DEPTH, TYPE II) = 21 SQ YD

DECK SLAB REPAIR (FULL DEPTH, TYPE I) = 1 SQ YD

THE ENGINEER SHALL RECORD THE ACTUAL DECK SLAB REPAIR AREAS IN THE AS BUILT PLANS

NOTE: PATCHES SHOWN ARE TAKEN FROM EXISTING INSPECTION REPORTS. FULL DEPTH PATCHES SHALL ONLY BE USED IN AREAS WHERE SCARIFICATION REVEALS OR PRODUCES UNSOUND CONCRETE AS DETERMINED BY THE ENGINEER.

FULL DEPTH PATCHING PLAN
FAP 320 (IL 121)
SECTION (117) I-2
LOGAN COUNTY