


2013 03 29

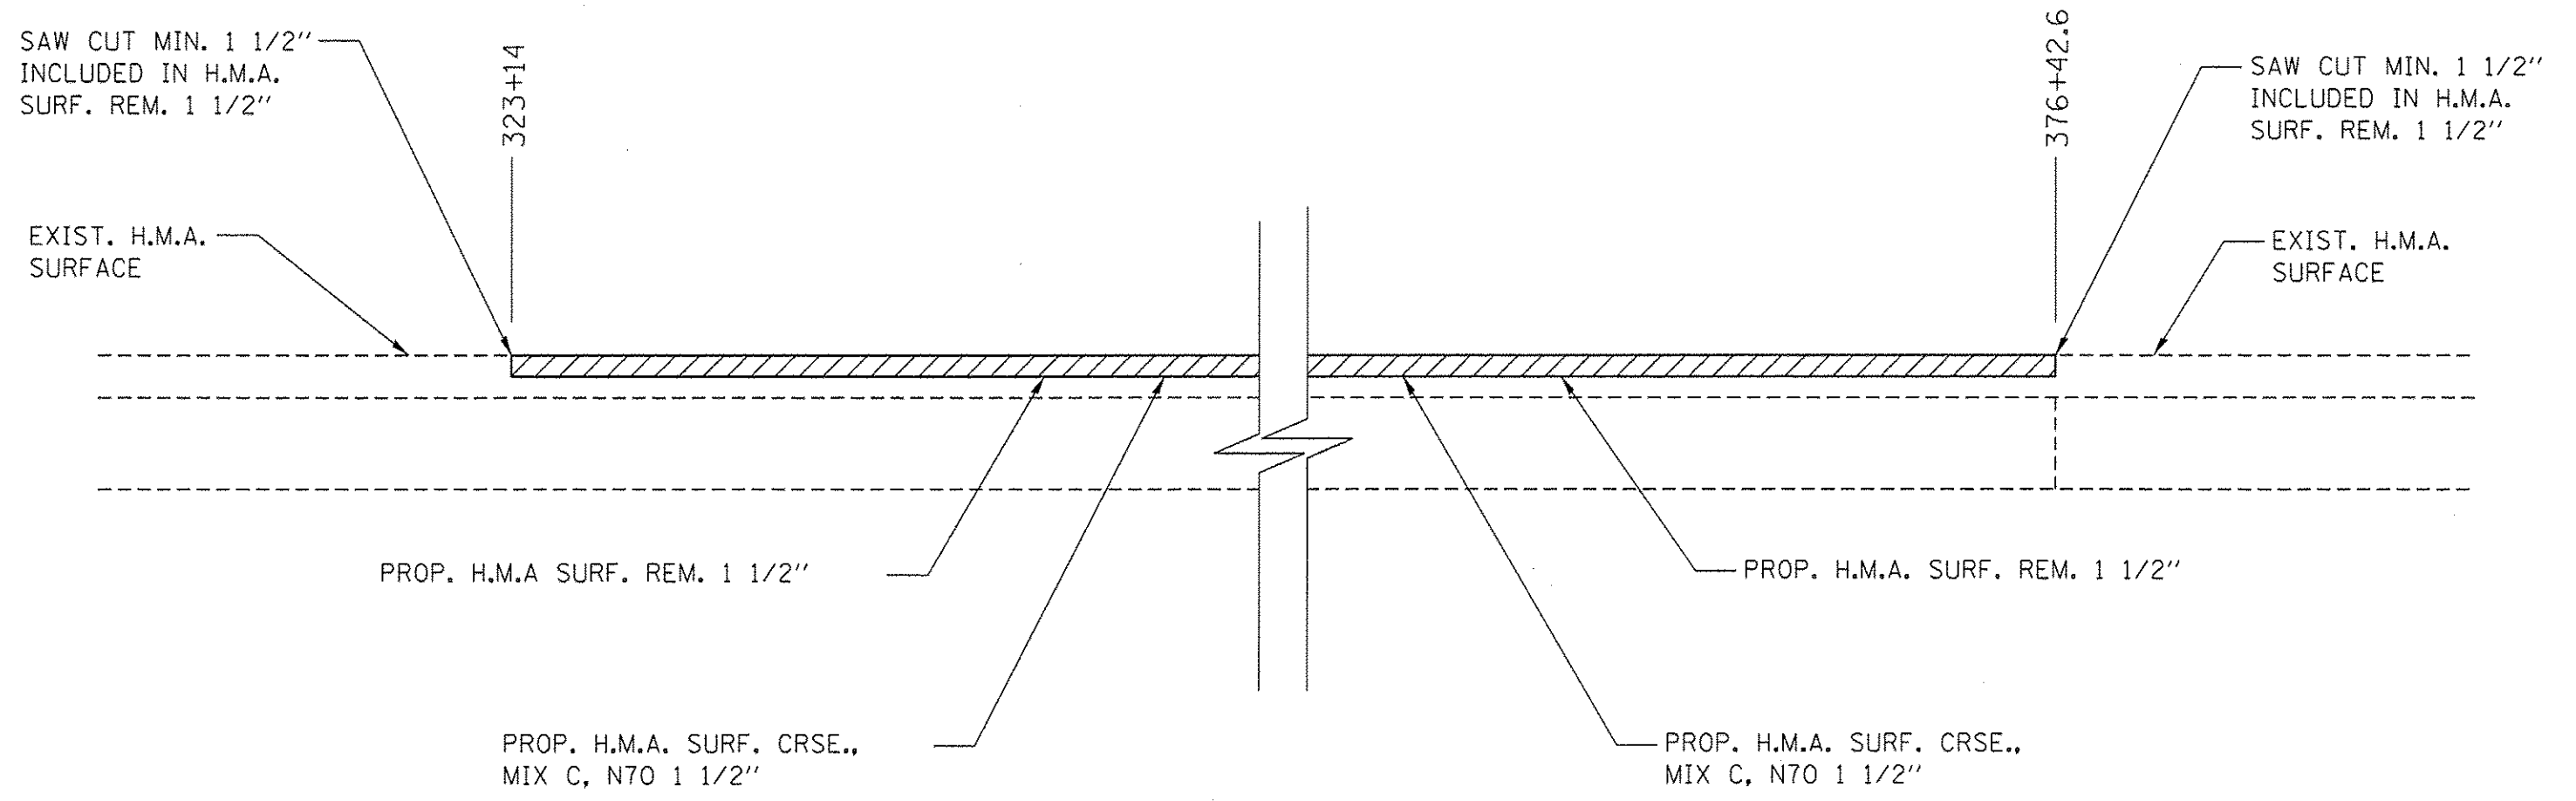

FILE NAME *	USER NAME * shohdm	DESIGNED -	REVISED -
c:\pwwork\pwwork\shohdm\0341396\05xxx\shohdm-detailed.dgn		DRAWN - DMS	REVISED -
		CHECKED -	REVISED -
		DATE -	REVISED -
Default	PLOT DATE * Mar-27-2013 09:58:11AM		

**STATE OF ILLINOIS  
DEPARTMENT OF TRANSPORTATION**

**BUTT JOINT DETAIL**

SCALE: SHEET OF SHEETS STA. TO STA.

F.A.P. RTE.	SECTION	COUNTY	TOTAL SHEETS	SHEET NO.
320	(134) I-2	LOGAN	8	8
ILLINOIS FED. AID PROJECT			CONTRACT NO. 72G13	