


EXISTING TYPICAL CROSS SECTION

U. S. ROUTE 45

STA. 516+21.90 TO STA. 518+47.87

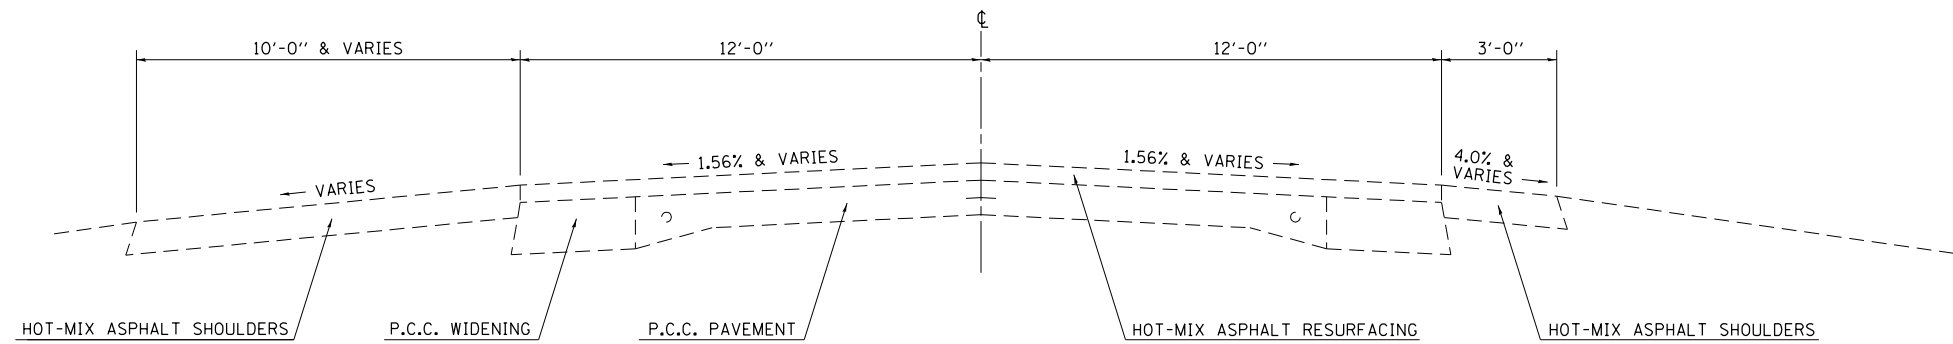

NOTE: NOT DRAWN TO SCALE


EXISTING TYPICAL CROSS SECTION

U. S. ROUTE 45

STA. 518+47.87 TO STA. 518+99.50

STA. 5+29.30 TO STA. 14+12.00

STATION EQUATION
STA. 518+99.50 (BK) = STA. 5+29.30 (AH)

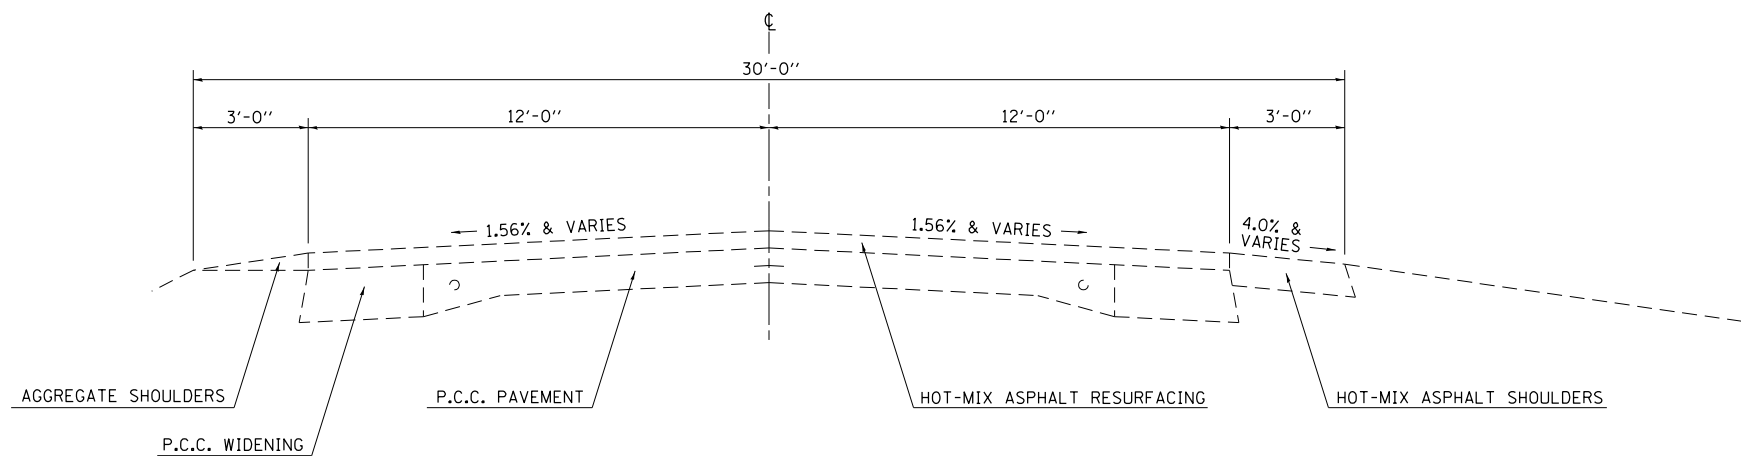

NOTE: NOT DRAWN TO SCALE

FILE NAME = c:\pwork\pwork\stefhenk\d0249325\d74511-sh-typicals.dgn	USER NAME = stefhenk	DESIGNED -	REVISED -	STATE OF ILLINOIS DEPARTMENT OF TRANSPORTATION	EXISTING TYPICAL CROSS SECTION			F.A.P. RTE.	SECTION	COUNTY	TOTAL SHEETS	SHEET NO.
	PLOT SCALE = 100.0000' / 1in.	CHECKED -	REVISED -					824	(19,20)RS-4	COLES	56	6
PLOT DATE = 10/2/2012	DATE -	REVISED -	REVISED -	SCALE: NA	SHEET NO. 1 OF 6 SHEETS	STA.	TO STA.	ILLINOIS FED. AID PROJECT CONTRACT NO. 74511				