


PAVING OMISSION
 STA. 73+30.67 TO STA. 73+89.33

EXISTING TYPICAL CROSS SECTION

U. S. ROUTE 45

STA. 14+12.00 TO STA. 73+30.67
 STA. 73+89.33 TO STA. 101+14.00
 STA. 127+59.00 TO STA. 163+90.71
 STA. 184+69.50 TO STA. 218+02.50

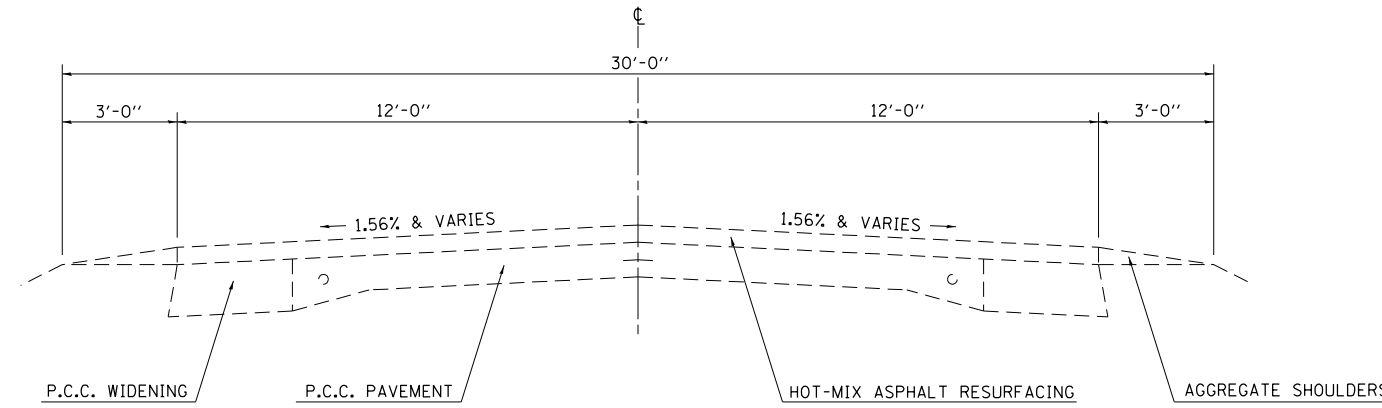


NOTE: NOT DRAWN TO SCALE

EXISTING TYPICAL CROSS SECTION

U. S. ROUTE 45

STA. 101+14.00 TO STA. 116+81.00

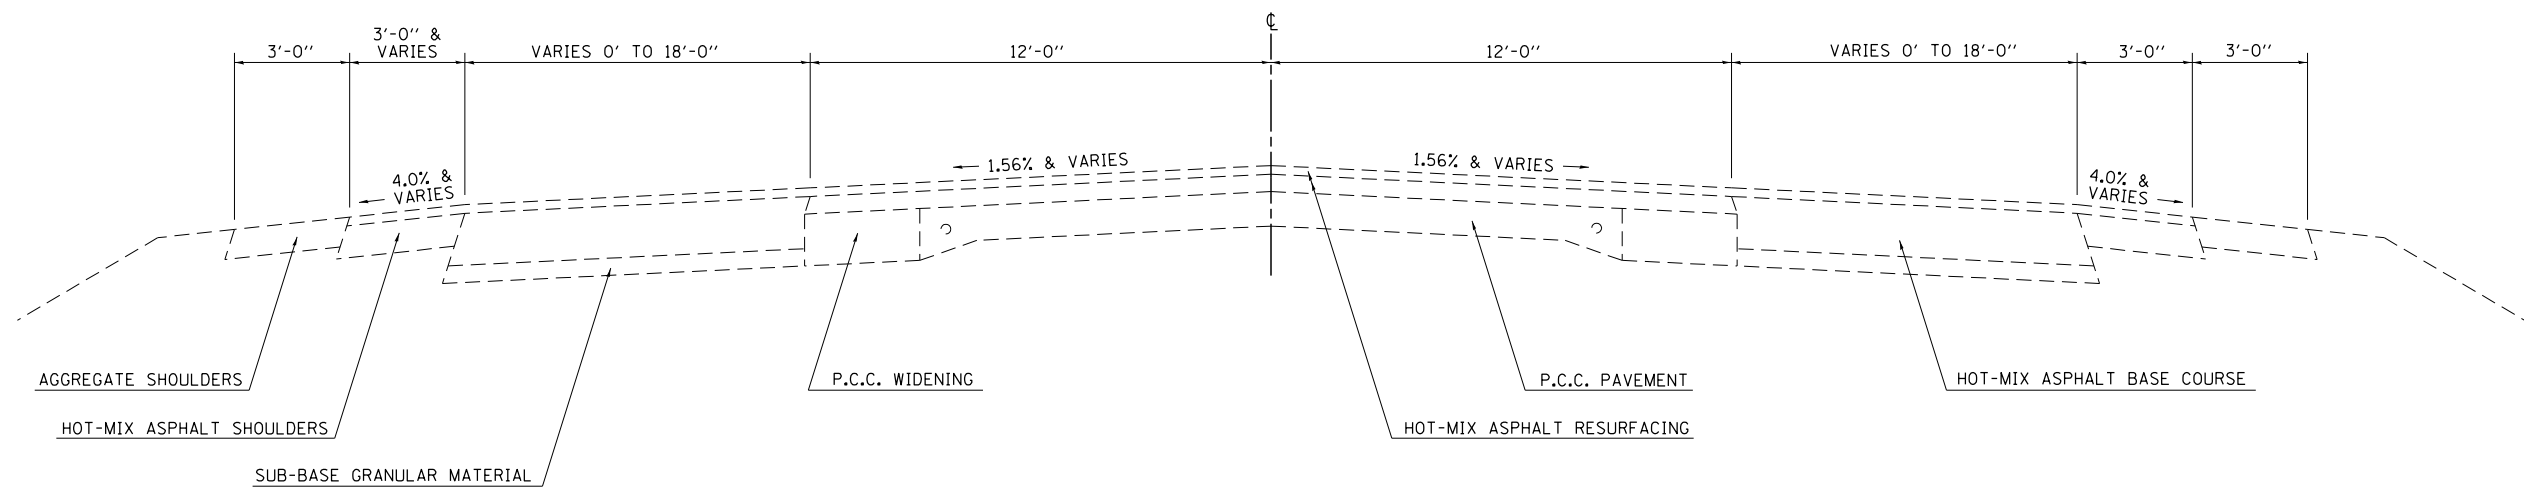

NOTE: NOT DRAWN TO SCALE

FILE NAME =	USER NAME = steffenmk	DESIGNED -	REVISED -	STATE OF ILLINOIS DEPARTMENT OF TRANSPORTATION	EXISTING TYPICAL CROSS SECTION			F.A.P. RTE.	SECTION	COUNTY	TOTAL SHEETS	SHEET NO.
ci:\pw\work\p\dot\steffenmk\d0249325\d74511-sh-typicals.dgn		DRAWN -	REVISED -		824	(19,20)RS-4	COLES	56	7			
PLOT SCALE = 100.0000' / in.		CHECKED -	REVISED -		SCALE: NA SHEET NO. 2 OF 6 SHEETS STA. TO STA.			CONTRACT NO. 74511				
PLOT DATE = 10/2/2012		DATE -	REVISED -		ILLINOIS FED. AID PROJECT							