


PAVING OMISSION  
 STA. 73+30.67 TO STA. 73+89.33

PROPOSED TYPICAL CROSS SECTION

U. S. ROUTE 45

STA. 14+12.00 TO STA. 73+30.67  
 STA. 73+89.33 TO STA. 101+14.00  
 STA. 127+59.00 TO STA. 163+90.71  
 STA. 184+69.50 TO STA. 218+02.50

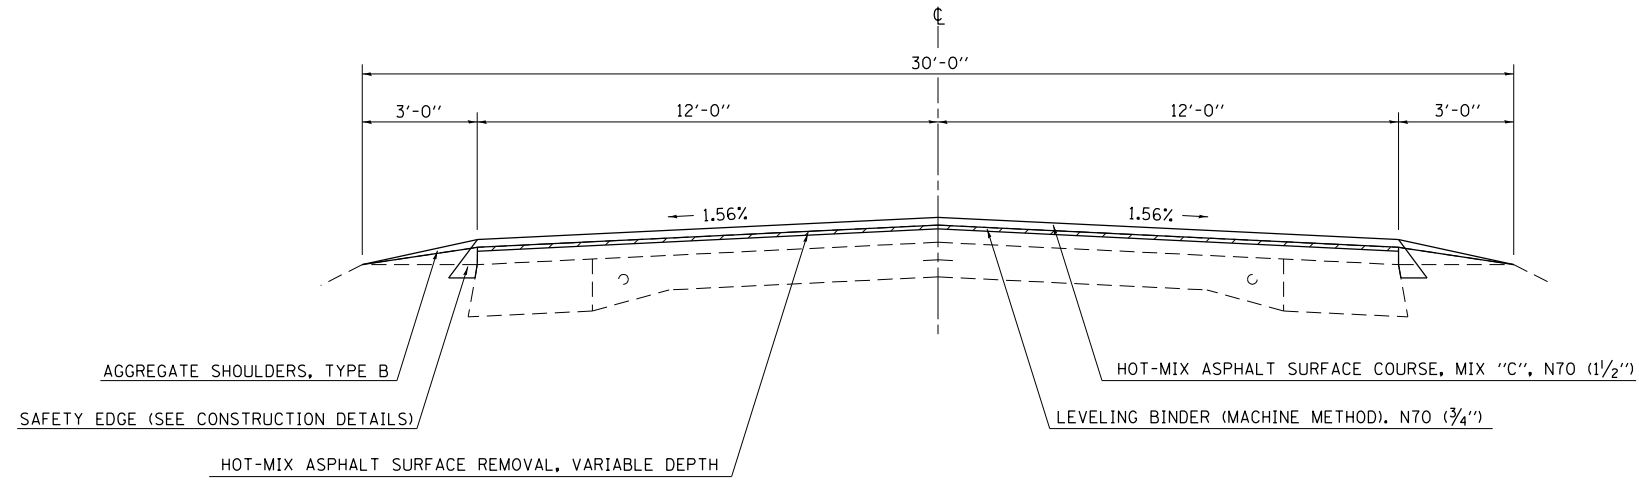


HOT-MIX ASPHALT SURFACE REMOVAL, VARIABLE DEPTH

NOTE: NOT DRAWN TO SCALE

PROPOSED TYPICAL CROSS SECTION

U. S. ROUTE 45

STA. 101+14.00 TO STA. 116+81.00

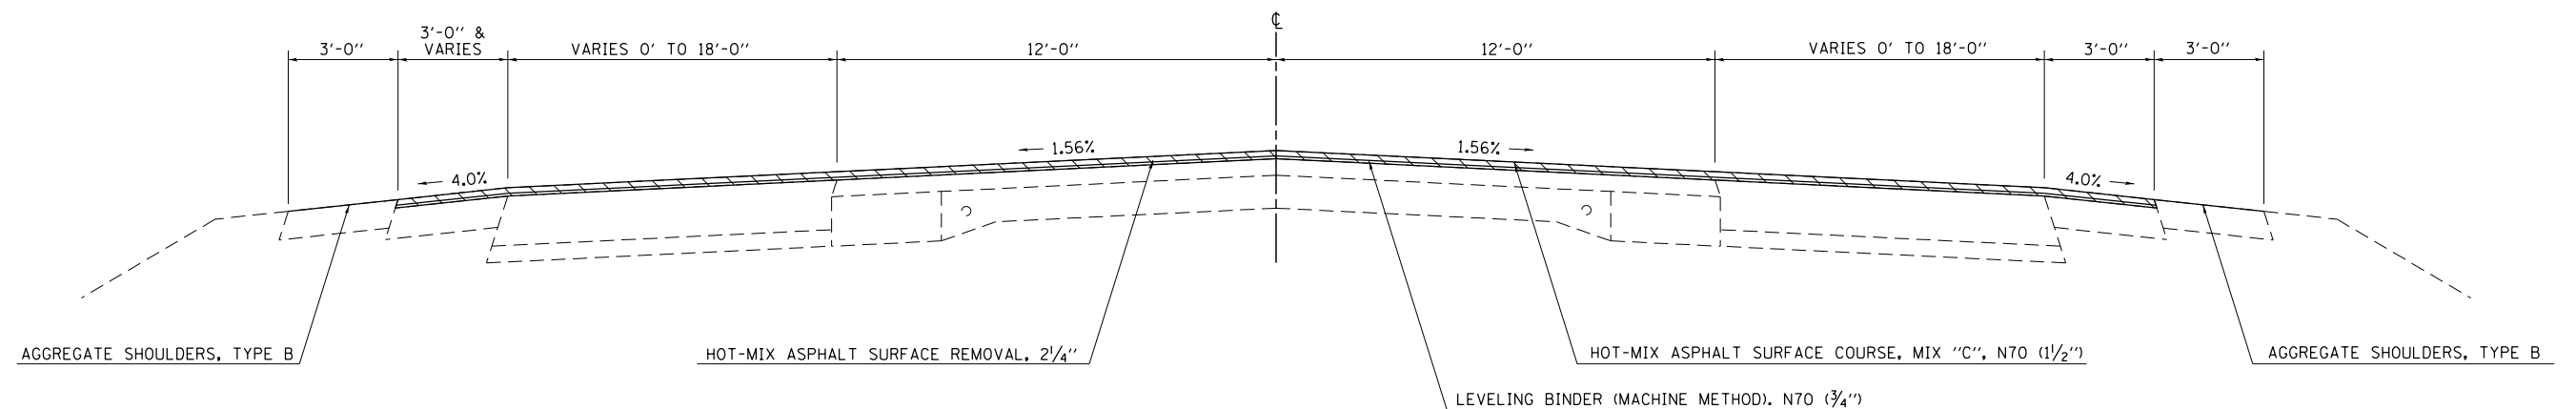

HOT-MIX ASPHALT SURFACE REMOVAL, 2 1/4"

NOTE: NOT DRAWN TO SCALE

FILE NAME =	USER NAME = steffenmk	DESIGNED -	REVISED -
ci:\pw\work\p\idot\stefjenmk\d0249325\d74511-sh-typicals.dgn		DRAWN -	REVISED -
	PLOT SCALE = 100.0000' / 1" =	CHECKED -	REVISED -
	PLOT DATE = 10/2/2012	DATE -	REVISED -

STATE OF ILLINOIS  
 DEPARTMENT OF TRANSPORTATION

**PROPOSED TYPICAL CROSS SECTION**

SCALE: NA SHEET NO. 2 OF 6 SHEETS STA. TO STA.

F.A.P. RTE.	SECTION	COUNTY	TOTAL SHEETS	SHEET NO.
824	(19,20)RS-4	COLES	56	13
CONTRACT NO. 74511				
ILLINOIS FED. AID PROJECT				