


**PROPOSED TYPICAL CROSS SECTION**

U. S. ROUTE 45

STA. 116+81.00 TO STA. 121+00.00

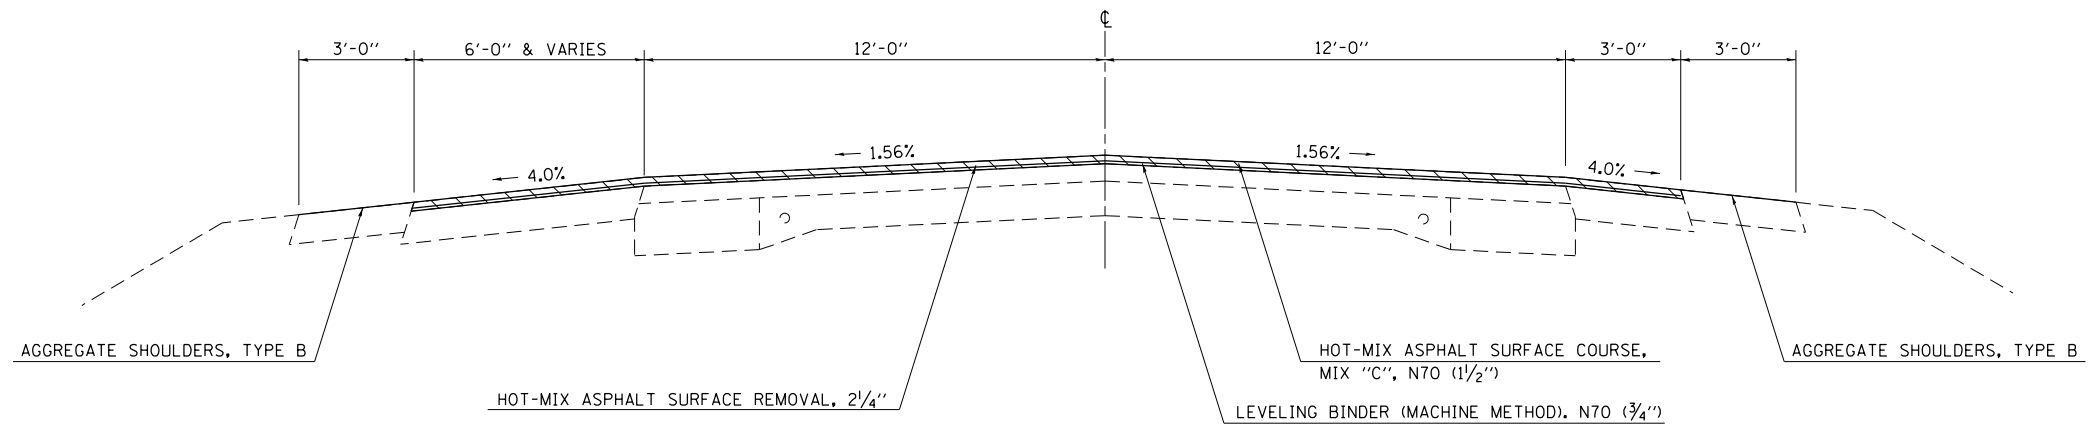


 HOT-MIX ASPHALT SURFACE REMOVAL, 2 1/4"

NOTE: NOT DRAWN TO SCALE

**PROPOSED TYPICAL CROSS SECTION**

U. S. ROUTE 45

STA. 121+00.00 TO STA. 127+59.00

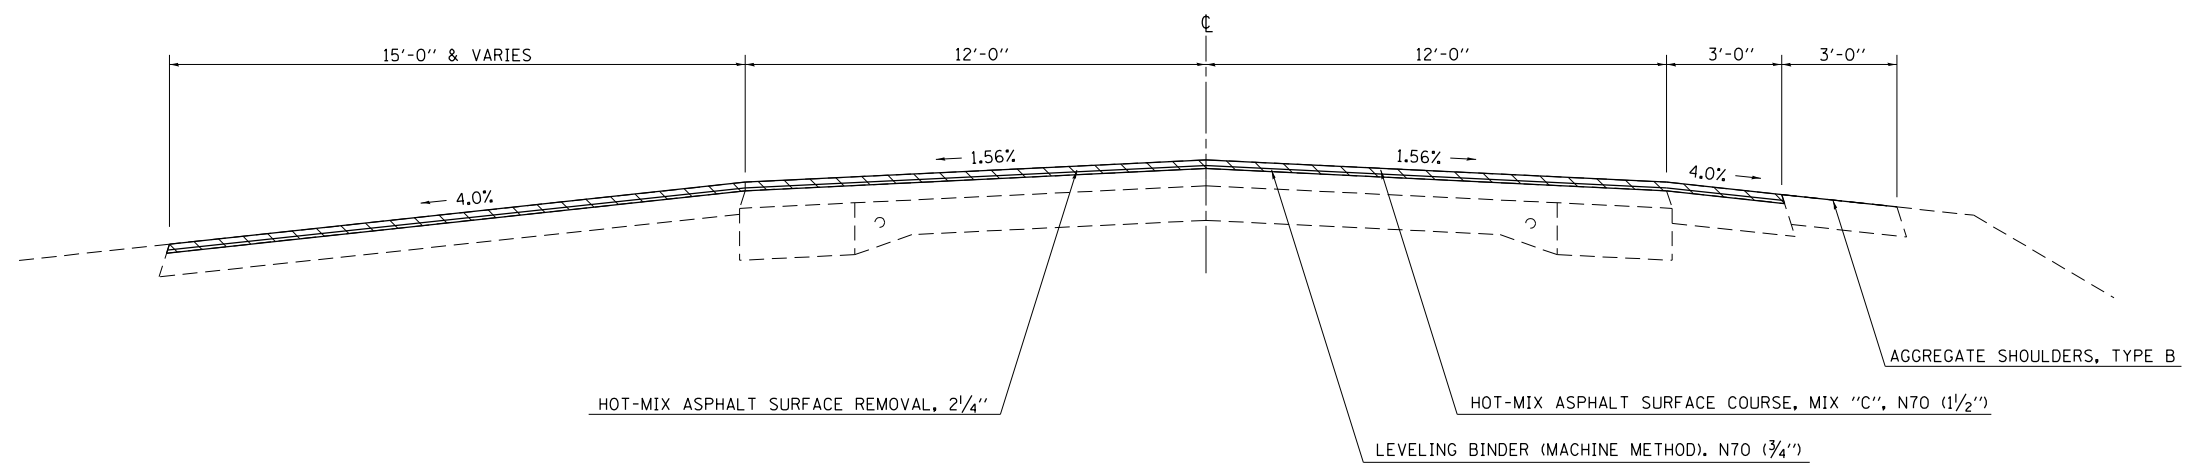

 HOT-MIX ASPHALT SURFACE REMOVAL, 2 1/4"

NOTE: NOT DRAWN TO SCALE

FILE NAME =	USER NAME = steffenmk	DESIGNED -	REVISED -
ci:\pwork\pwork\stevfenmk\d0249325\d74511-sh-typical.dgn		DRAWN -	REVISED -
	PLOT SCALE = 100.0000' / in.	CHECKED -	REVISED -
	PLOT DATE = 10/2/2012	DATE -	REVISED -

**STATE OF ILLINOIS  
DEPARTMENT OF TRANSPORTATION**

**PROPOSED TYPICAL CROSS SECTION**

SCALE: NA SHEET NO. 3 OF 6 SHEETS STA. TO STA.

F.A.P. RTE.	SECTION	COUNTY	TOTAL SHEETS	SHEET NO.
824	(19,20)RS-4	COLES	56	14
CONTRACT NO. 74511				
ILLINOIS FED. AID PROJECT				