


**PROPOSED TYPICAL CROSS SECTION**

U. S. ROUTE 45

STA. 220+04.50 TO STA. 220+56.43

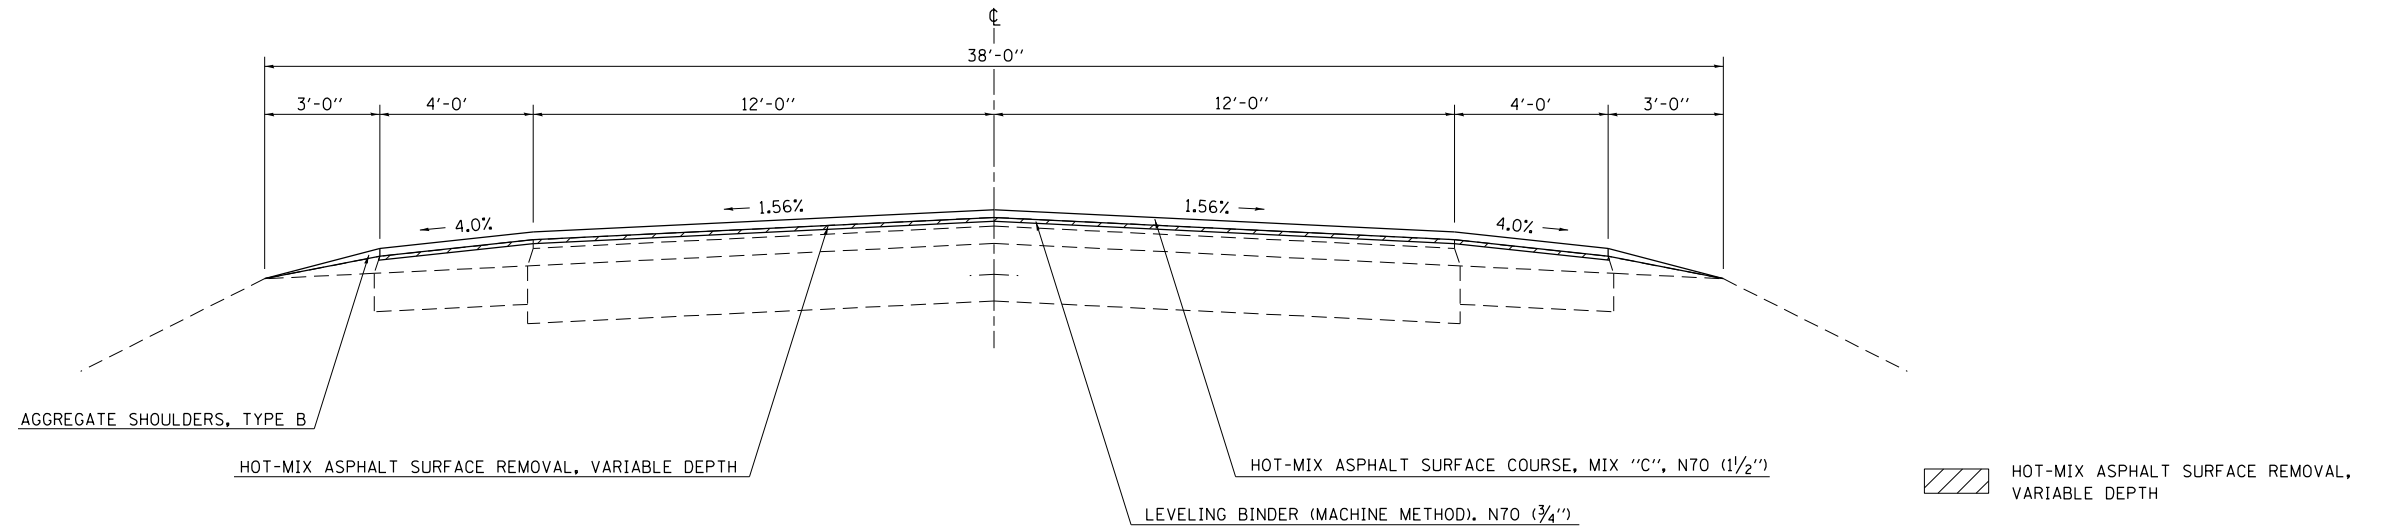


NOTE: NOT DRAWN TO SCALE

**PROPOSED TYPICAL CROSS SECTION**

U. S. ROUTE 45

STA. 222+62.50 TO STA. 254+39.00

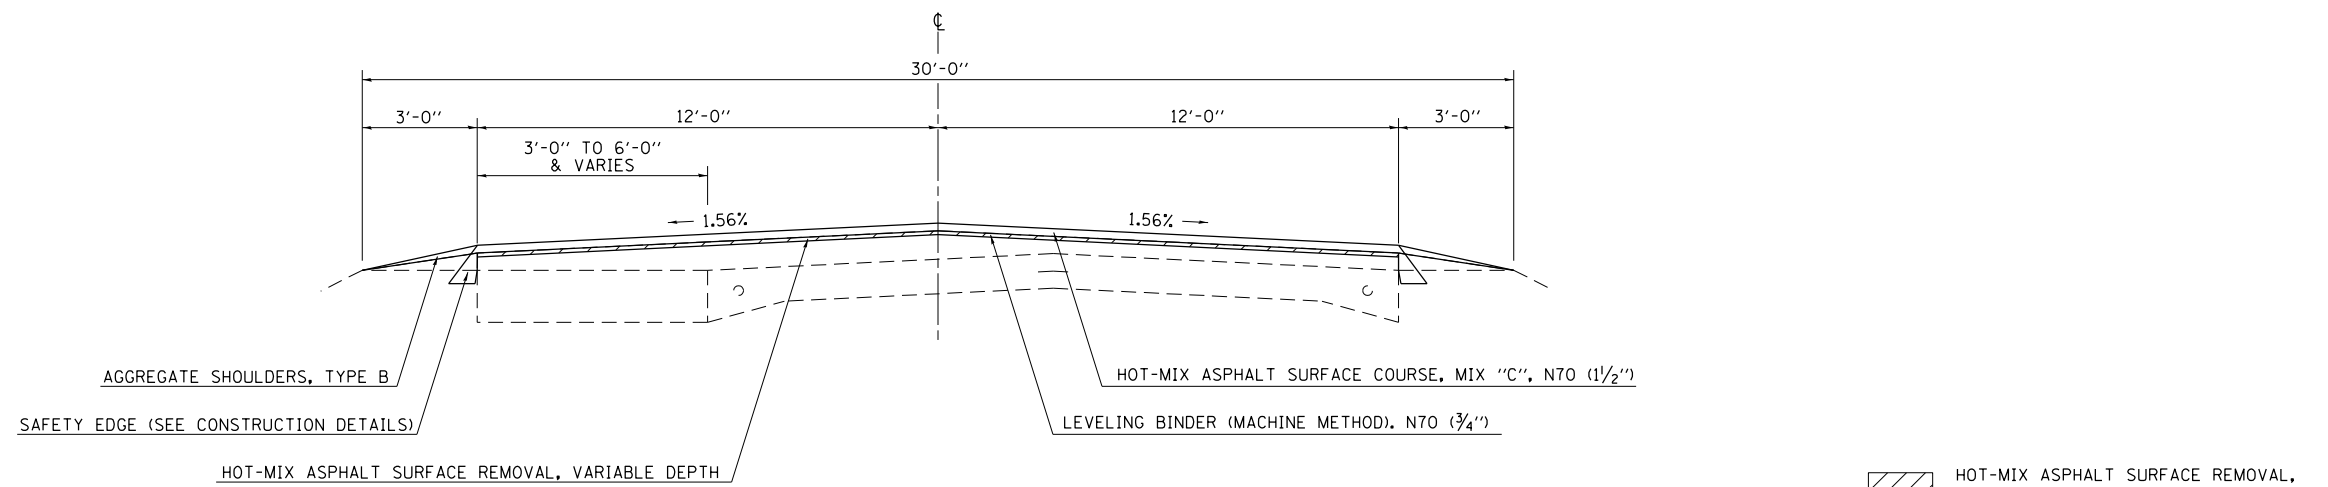

NOTE: NOT DRAWN TO SCALE

FILE NAME =	USER NAME = steffenmk	DESIGNED -	REVISED -	<b>STATE OF ILLINOIS DEPARTMENT OF TRANSPORTATION</b>	<b>PROPOSED TYPICAL CROSS SECTION</b>			F.A.P. RTE.	SECTION	COUNTY	TOTAL SHEETS	SHEET NO.
ci:\pw\work\p\dot\steffenmk\d0249325\d74511-sh-typicals.dgn		DRAWN -	REVISED -					824	(19,20)RS-4	COLES	56	16
	PLOT SCALE = 100.0000' / 1".	CHECKED -	REVISED -		SCALE: NA			SHEET NO. 5 OF 6 SHEETS			STA. TO STA.	
	PLOT DATE = 10/2/2012	DATE -	REVISED -		ILLINOIS FED. AID PROJECT							