


FAP ROUTE 824  
SECTION (19,20)RS-4  
COLES COUNTY  
BEGINS STATION 516+21.90

EXIST. CURVE CUR1  
PI STA. = 517+60.77  
Δ = 4° 32' 40'' (LT)  
D = 1° 38' 13''  
R = 3,500.00'  
T = 138.87'  
L = 277.60'  
E = 2.75'  
e = ----  
T.R. = ----  
S.E. RUN = ----  
P.C. STA. = 516+21.90  
P.T. STA. = 518+99.50

EQUATION:  
Sta 518+99.50 BK =  
Sta 5+29.30 AH

INCIDENTAL HOT-MIX  
ASPHALT SURFACING

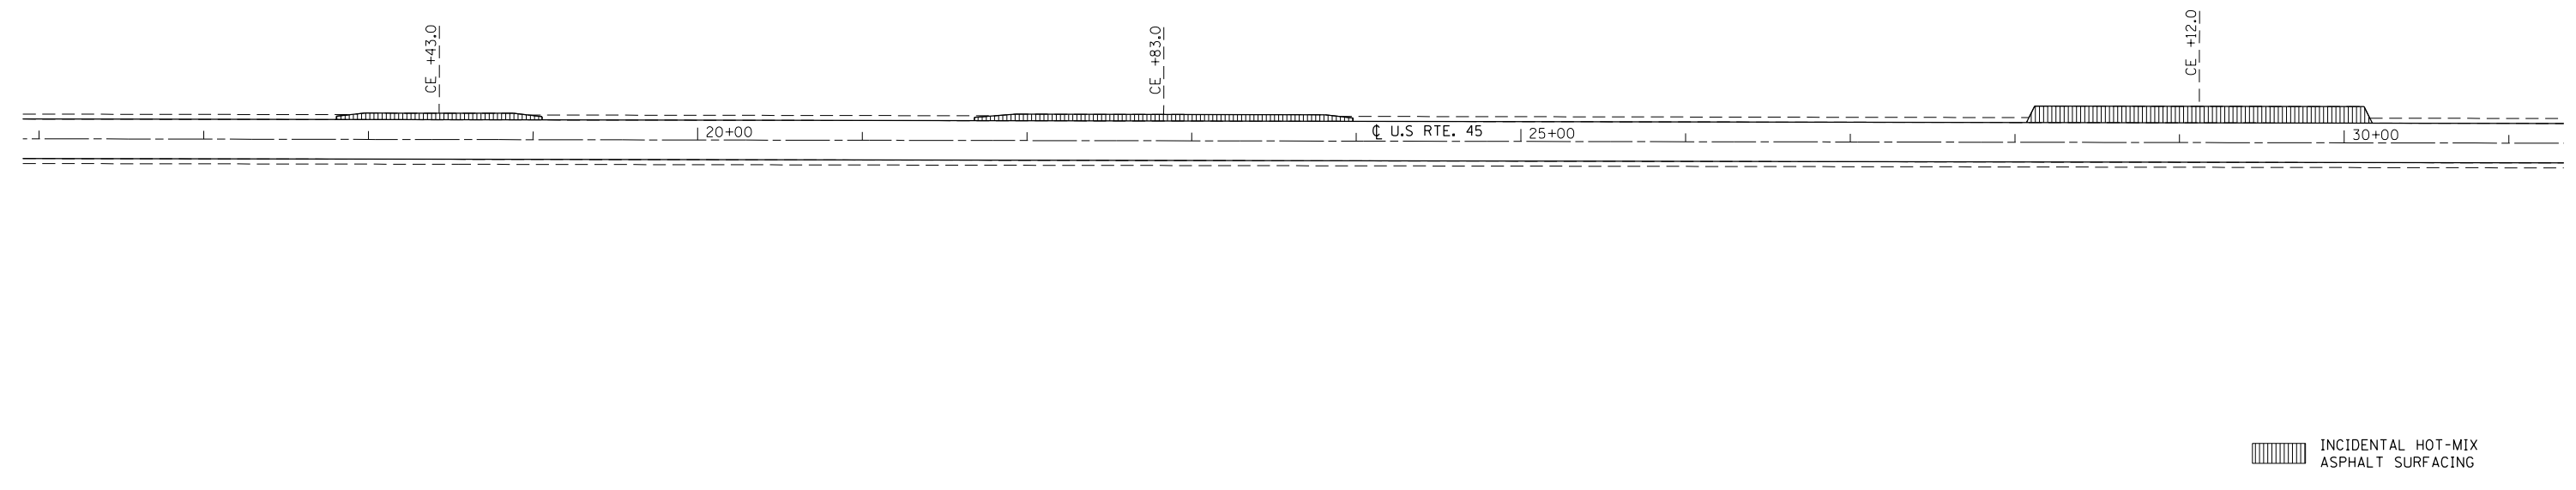

INCIDENTAL HOT-MIX  
ASPHALT SURFACING

FILE NAME =	USER NAME = steffenmk	DESIGNED -	REVISED -	<b>STATE OF ILLINOIS DEPARTMENT OF TRANSPORTATION</b>	<b>PLAN SHEET</b>			F.A.P. RTE.	SECTION	COUNTY	TOTAL SHEETS	SHEET NO.
ci:\pw\work\p\dot\steffenmk\d0249325\d74511-sh1-plan.dgn		DRAWN -	REVISED -		824	(19,20)RS-4	COLES	56	27			
PLOT SCALE = 100.0000' / in.		CHECKED -	REVISED -		CONTRACT NO. 74511			ILLINOIS FED. AID PROJECT				
PLOT DATE = 10/2/2012		DATE -	REVISED -		SCALE: 50	SHEET NO. 1 OF 21 SHEETS	STA. 516+21.90 TO STA. 31+00					