


INCIDENTAL HOT-MIX ASPHALT SURFACING

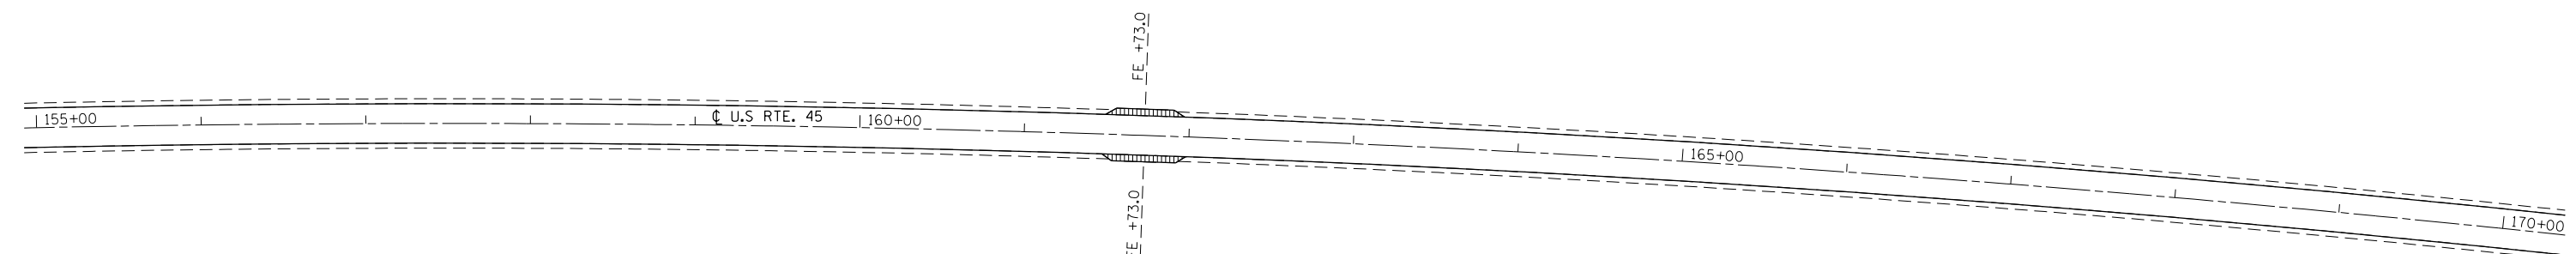

INCIDENTAL HOT-MIX ASPHALT SURFACING

EXIST. CURVE CUR3  
 PI STA. = 169+14.50  
 $\Delta$  = 20° 47' 44" (RT)  
 D = 0° 28' 08"  
 R = 12,218.72'  
 T = 2,242.07'  
 L = 4,434.80'  
 E = 204.00'  
 e = -----  
 T.R. = -----  
 S.E. RUN = -----  
 P.C. STA. = 146+72.44  
 P.T. STA. = 191+07.24

FILE NAME =	USER NAME = steffenmk	DESIGNED -	REVISED -
ci:\pw\work\p\idot\steffenmk\d0249325\d74511-sh\plan.dgn		DRAWN -	REVISED -
	PLOT SCALE = 100.0000' / in.	CHECKED -	REVISED -
	PLOT DATE = 10/2/2012	DATE -	REVISED -

**STATE OF ILLINOIS  
 DEPARTMENT OF TRANSPORTATION**

**PLAN SHEET**

SCALE: 50      SHEET NO. 15 OF 21 SHEETS      STA. 140+00 TO STA. 170+00

F.A.P. RTE.	SECTION	COUNTY	TOTAL SHEETS	SHEET NO.
824	(19,20)RS-4	COLES	56	41
CONTRACT NO. 74511				
ILLINOIS FED. AID PROJECT				