


DATE	
BY	
FINAL SURVEY	SURVEYED
NOTE BOOK	PLOTTED
NO.	TEMPLATE
	AREAS
	CHECKED

DATE	
BY	
ORIGINAL SURVEY	SURVEYED
NOTE BOOK	PLOTTED
NO.	TEMPLATE
	AREAS
	CHECKED

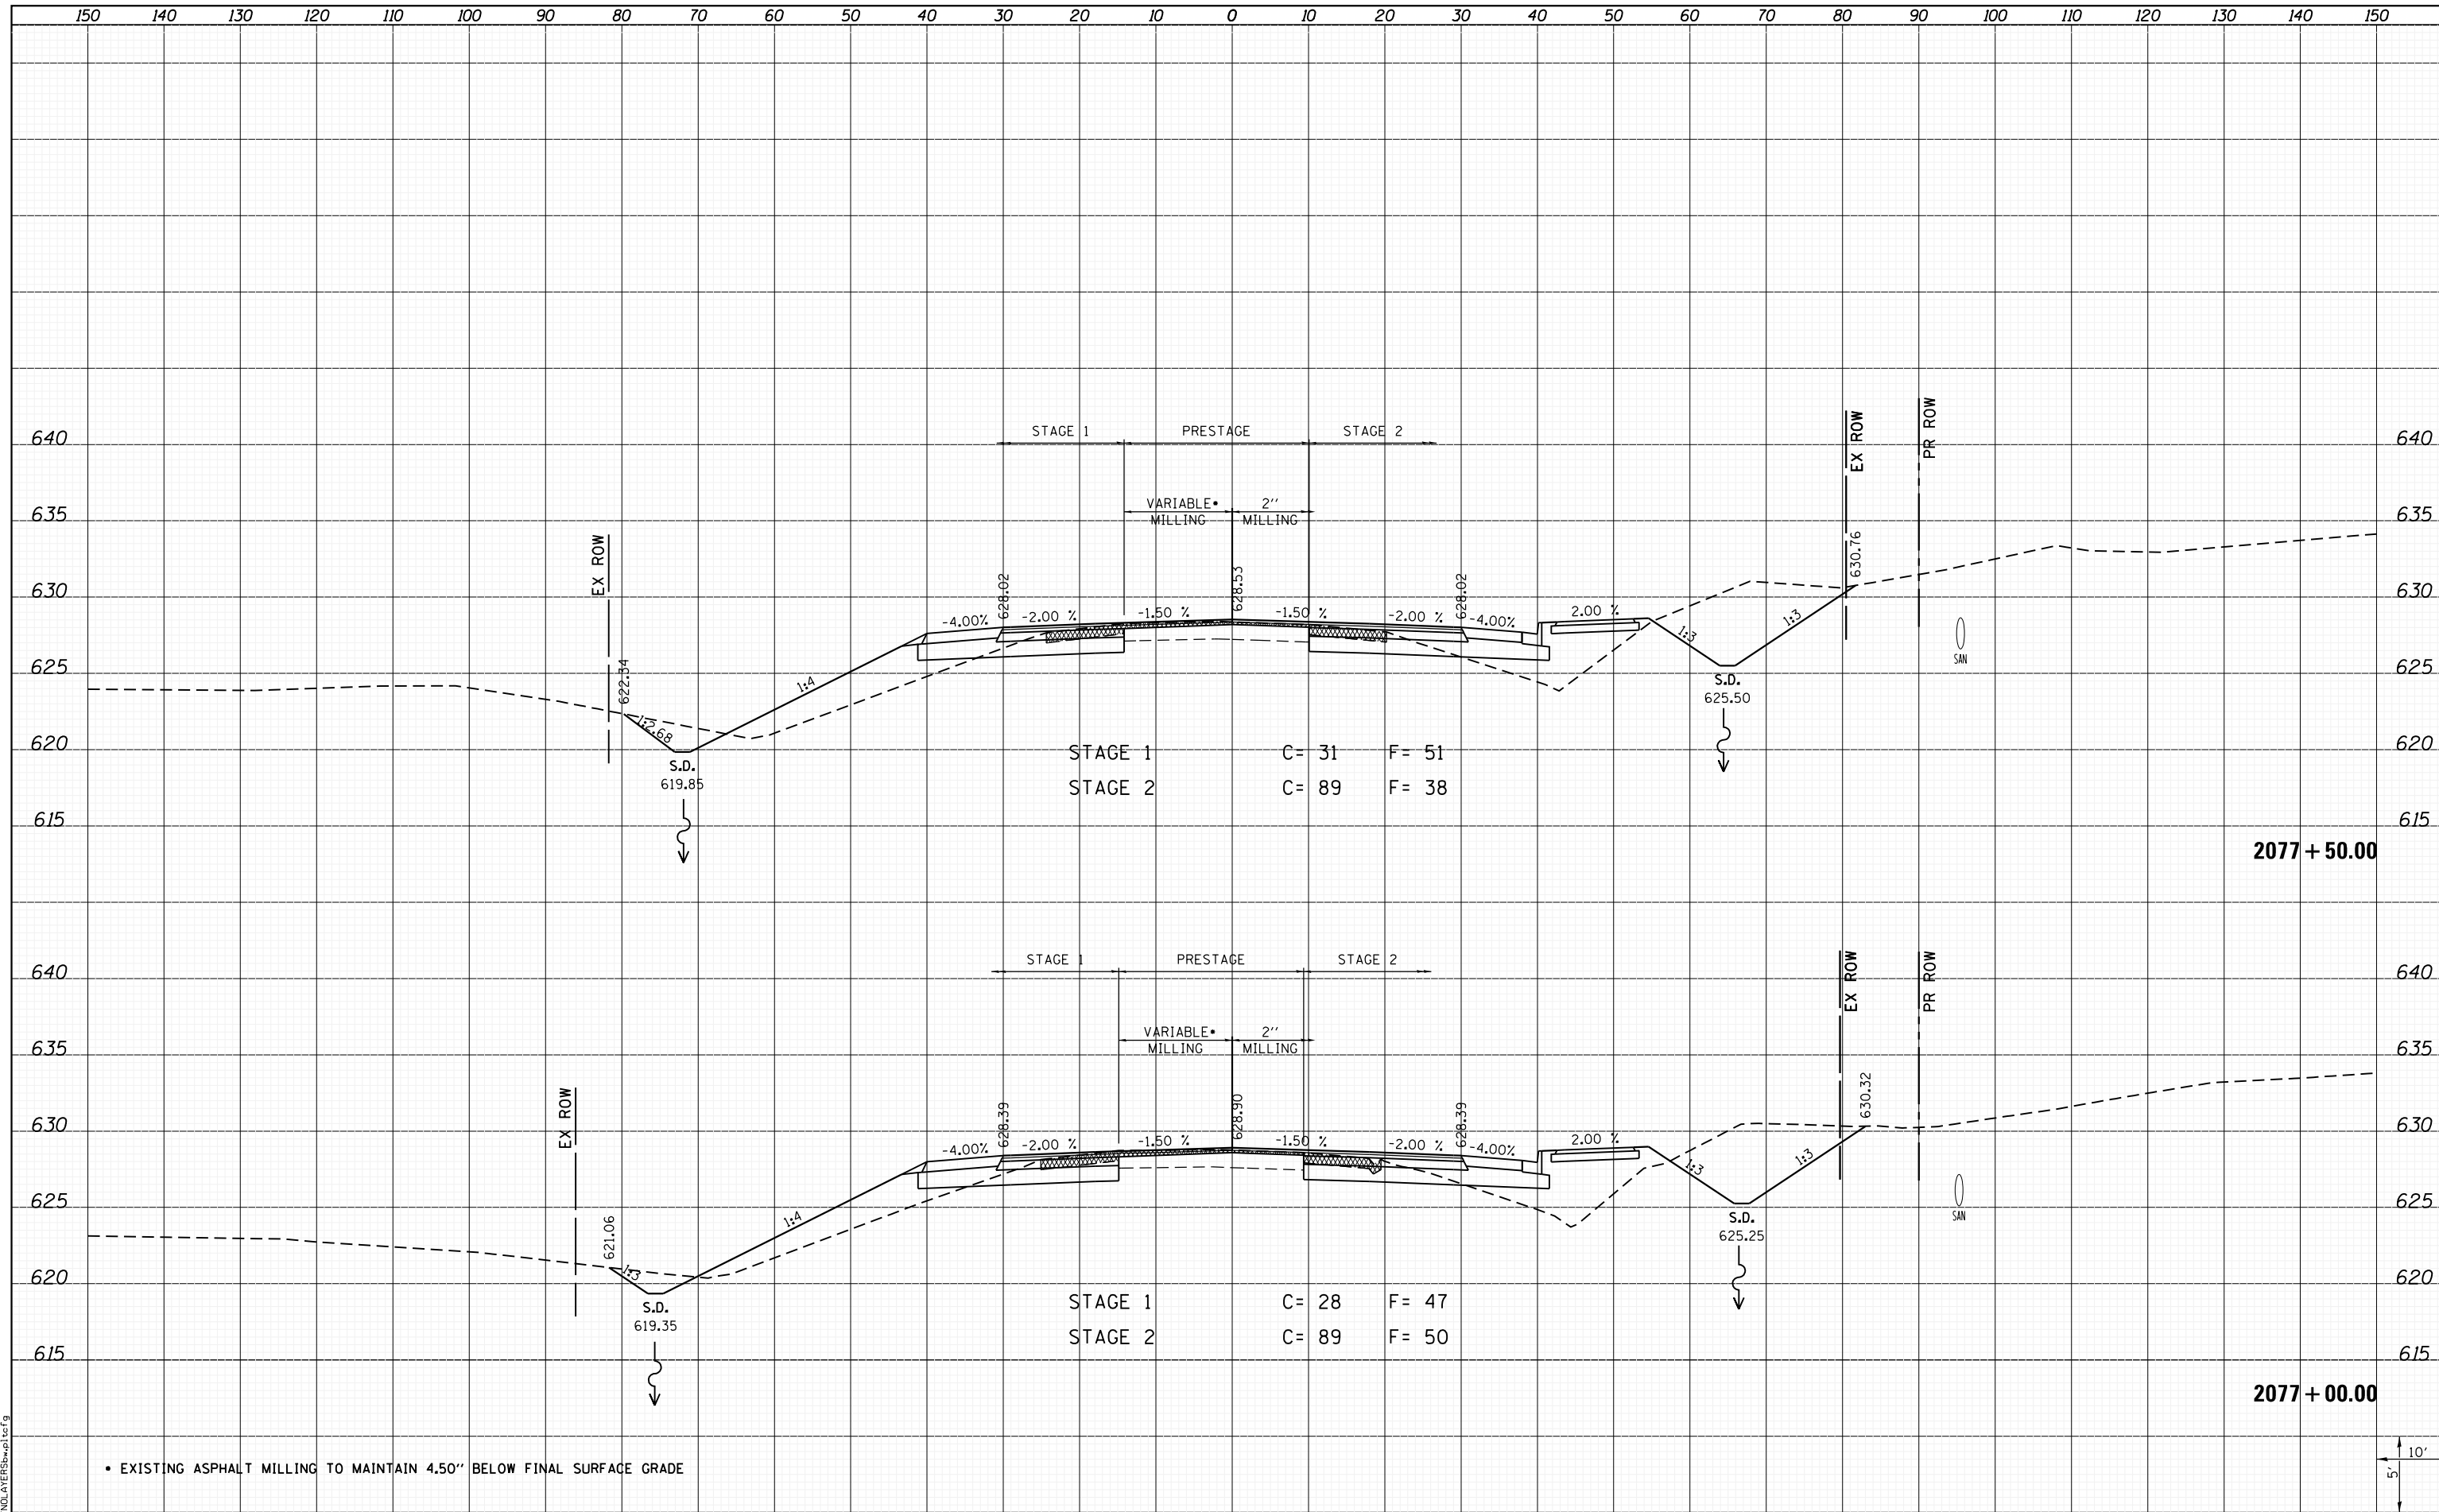

LAST SAVED = 1/25/2013
 PEN TABLE = 161-H&I-F&I
 PLOT DRIVER = PdfPlotterServer.bat

FILE NAME =	I:\1001100\Phase II - 76817\Cad\T\Plans\300.08
USER NAME =	kaklues
DESIGNED -	REVISD -
DRAWN -	REVISD -
PLLOT SCALE =	20.0000' / in.
CHECKED -	REVISD -
PLLOT DATE =	1/25/2013 4:57:18 PM
DATE -	REVISD -

**STATE OF ILLINOIS
 DEPARTMENT OF TRANSPORTATION**



**CROSS SECTIONS
 IL ROUTE 3**

SCALE: SHEET 96 OF 197 SHEETS STA. 2077+00.00 TO STA. 2077+50.00

F.A.P. RTE.	SECTION	COUNTY	TOTAL SHEETS	SHEET NO.
312	68-WRS-1	MONROE	760	582
			CONTRACT NO. 76817	
ILLINOIS FED. AID PROJECT				