
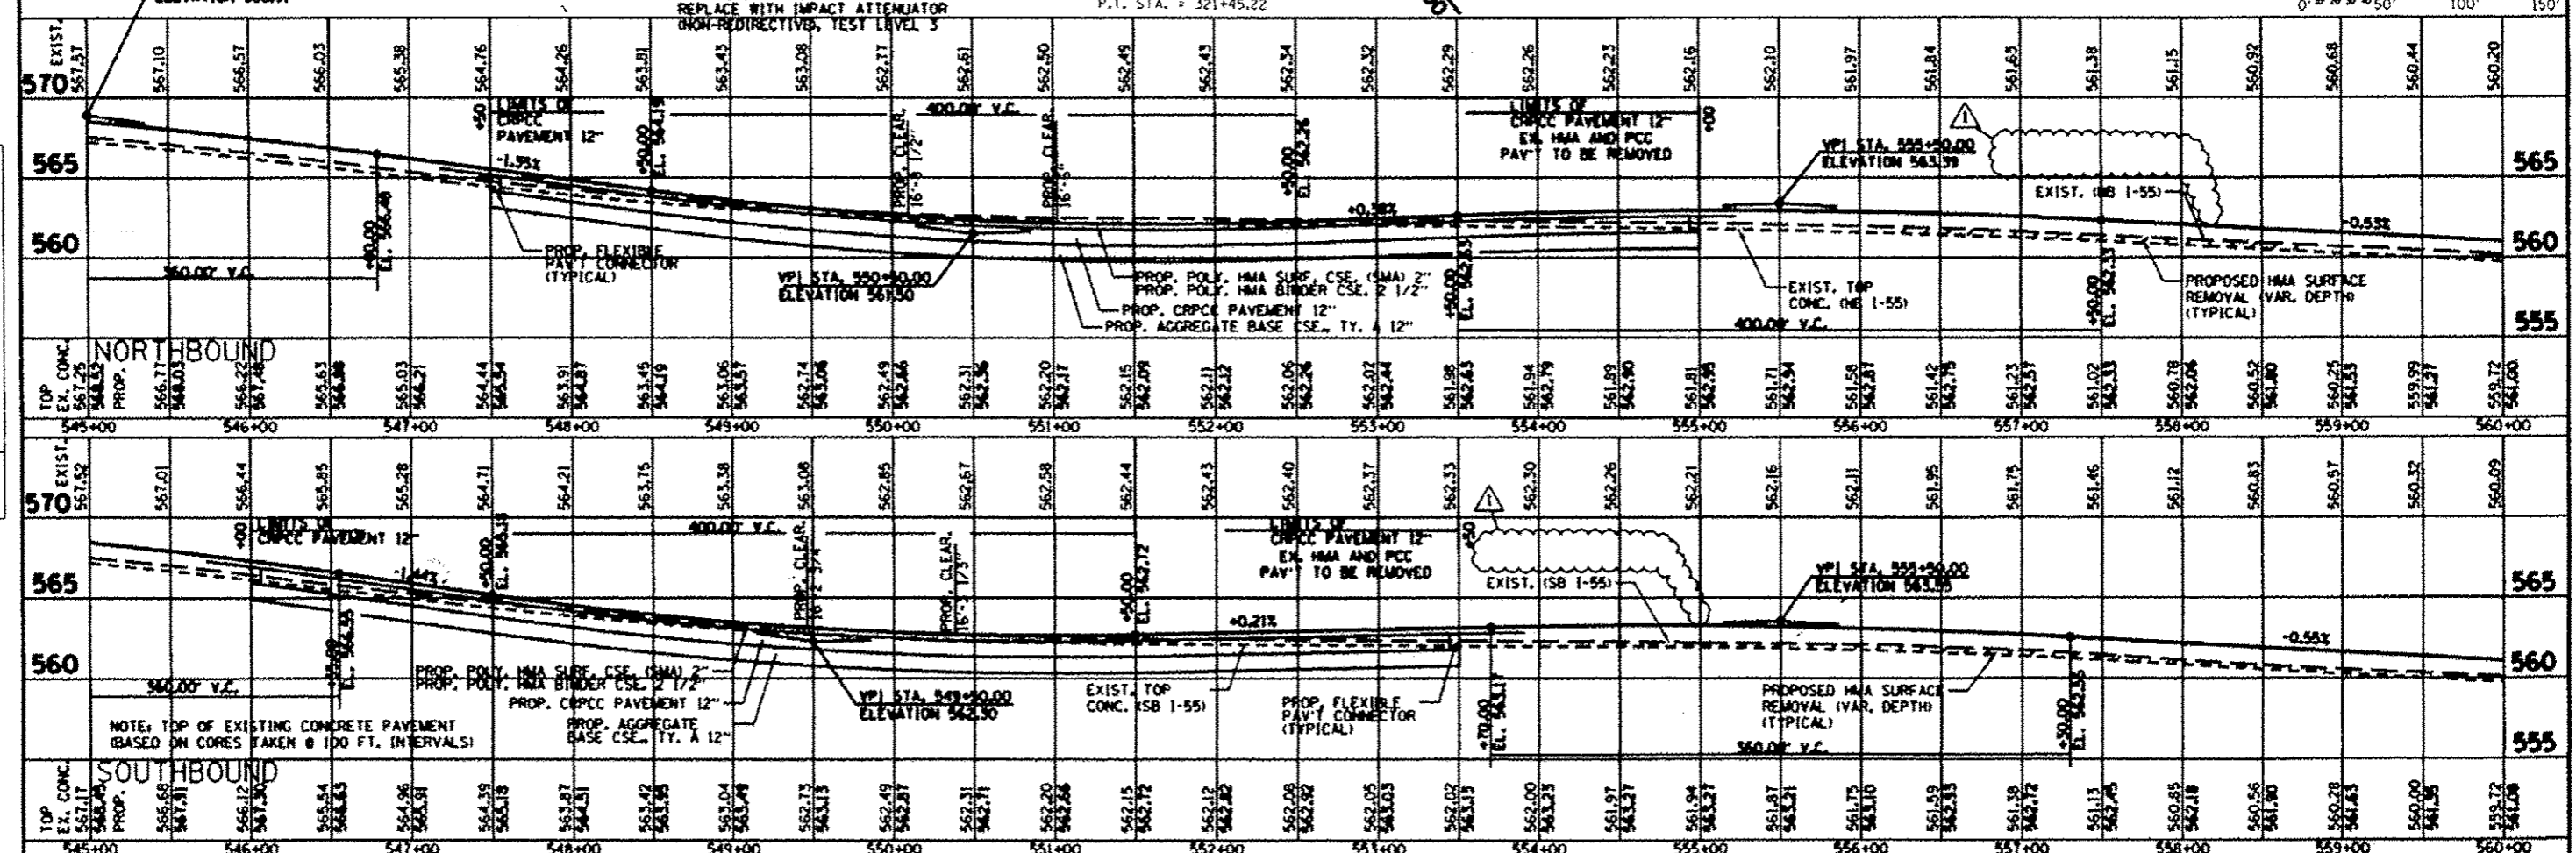


DATE	
BY	
PROJECT	
PROJ. NO.	
NOT BOOK	
NO.	
FILE NAME	
NO.	

DATE	
BY	
PROJECT	
PROJ. NO.	
NOT BOOK	
NO.	
FILE NAME	
NO.	

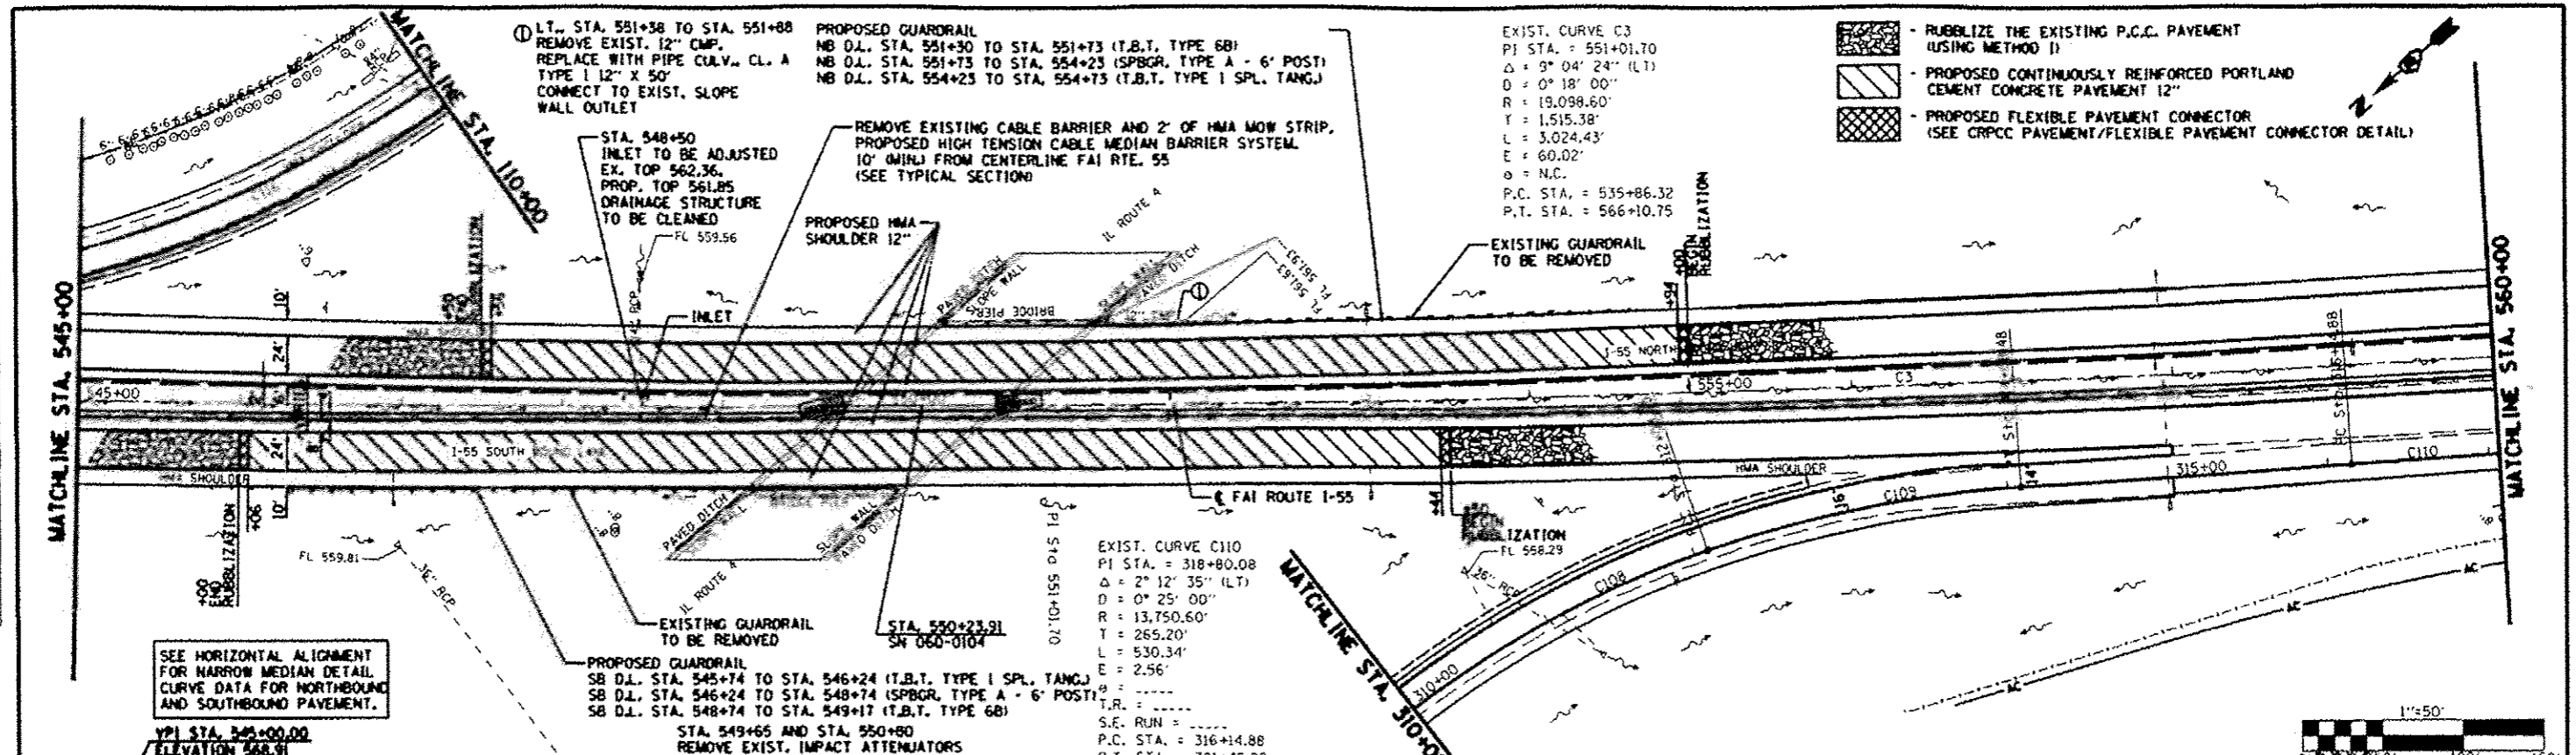

DESIGNED	REVISION	6-6-13	STATE OF ILLINOIS DEPARTMENT OF TRANSPORTATION	FAI ROUTE 55 (I-55)	SECTION 60-112RS-3	COUNTY MADISON	TOTAL SHEETS 212	SHEET NO. 37
CHECKED	REVISION							
DRAWN	REVISION							
CHECKED	REVISION							
CHECKED	REVISION							