


DATE	BY	DESCRIPTION

DATE	BY	DESCRIPTION

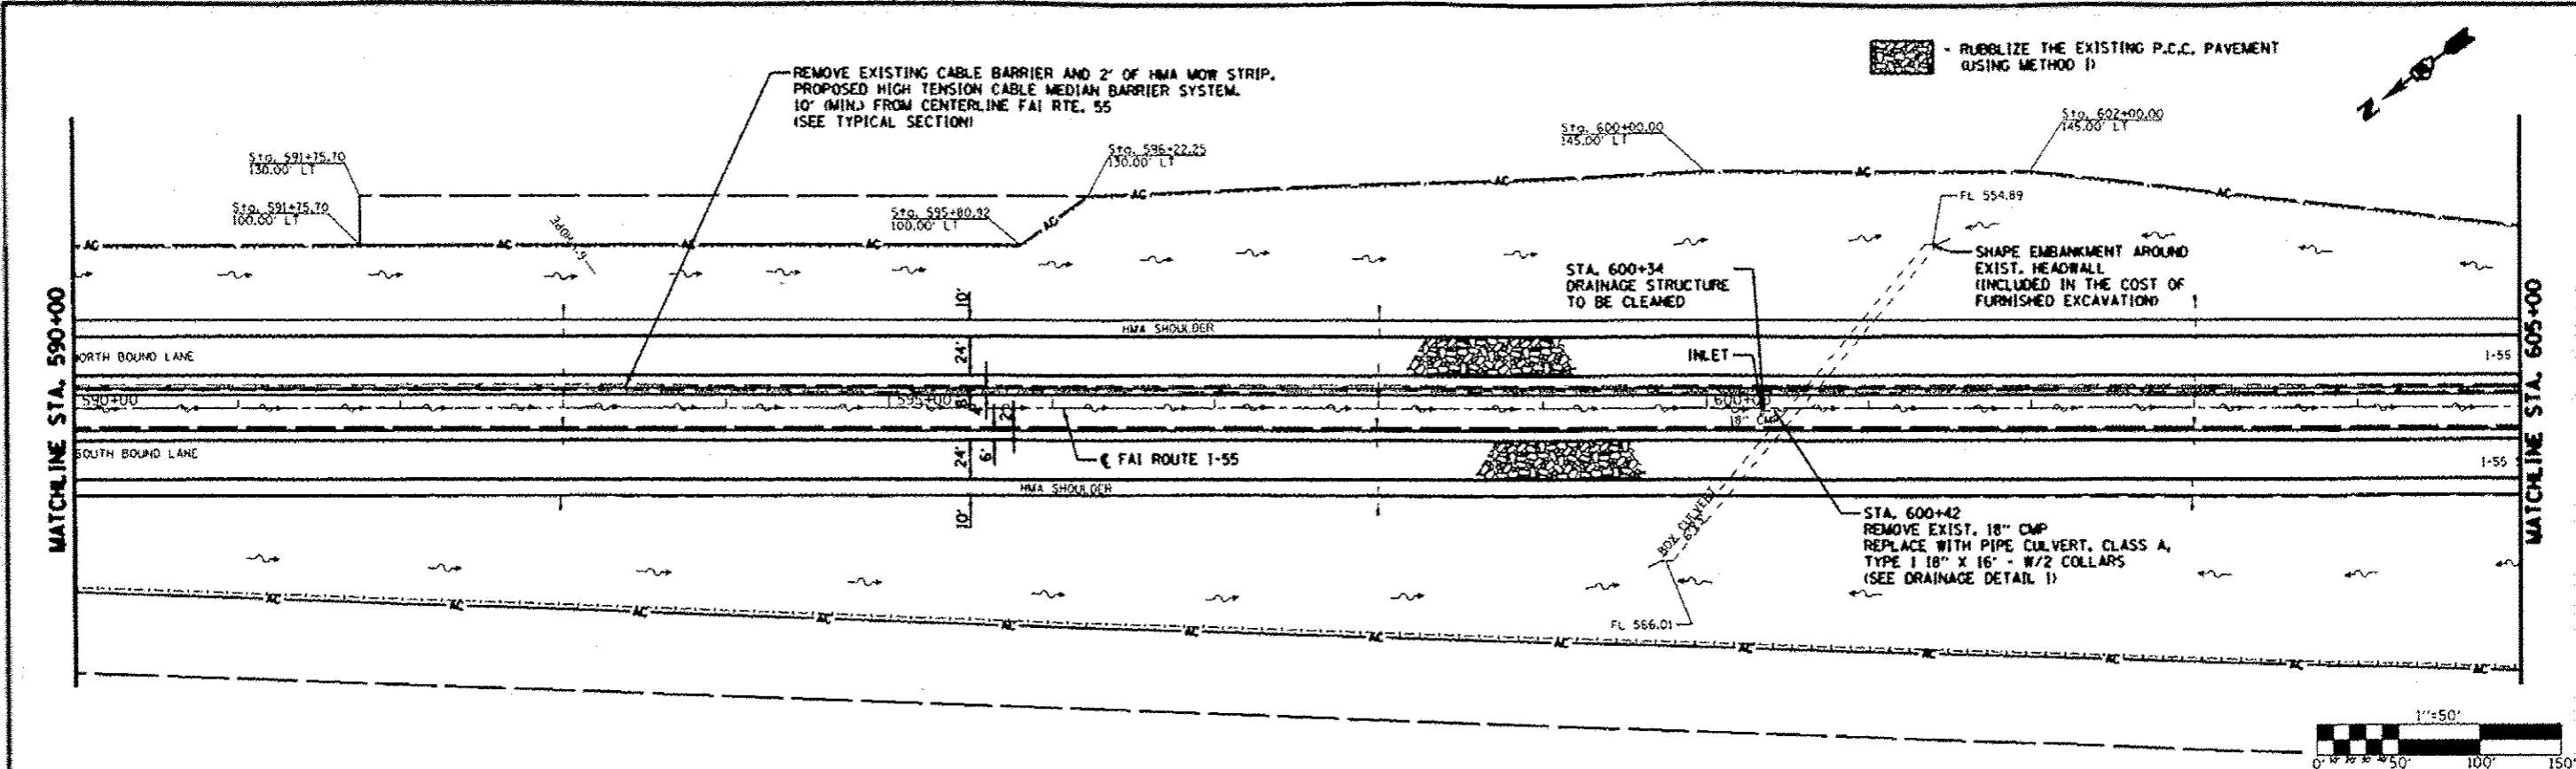

STATION	EXIST. SURF. ELEV.	PROPOSED HMA SURF. ELEV.	EXIST. TOP CONC. (NB 1-55)	PROPOSED HMA SURF. REMOVAL (VAR. DEPTH) (TYPICAL)
590+00	569.57	569.57	569.57	
591+00	569.41	569.41	569.41	
592+00	569.26	569.26	569.26	
593+00	569.10	569.10	569.10	
594+00	568.90	568.90	568.90	
595+00	568.78	568.78	568.78	
596+00	568.66	568.66	568.66	
597+00	568.55	568.55	568.55	
598+00	568.47	568.47	568.47	
599+00	568.38	568.38	568.38	
600+00	568.30	568.30	568.30	
601+00	568.20	568.20	568.20	
602+00	568.09	568.09	568.09	
603+00	567.97	567.97	567.97	
604+00	567.86	567.86	567.86	
605+00	567.75	567.75	567.75	

STATE OF ILLINOIS DEPARTMENT OF TRANSPORTATION	FAI ROUTE 55 (I-55)	SECTION 60-(L)295-3	COUNTY MADISON	SHEET 212 OF 40		
		CONTRACT NO. 76099	SCALE: 1" = 50' SHEET NO. OF SHEETS STA. 590+00 TO STA. 605+00			
		REVISIONS			PROJECT NO.	
		DESIGNED	CHECKED	DRAWN	DATE	
		REVISION 6-6-13	CHECKED	DRAWN	DATE	