
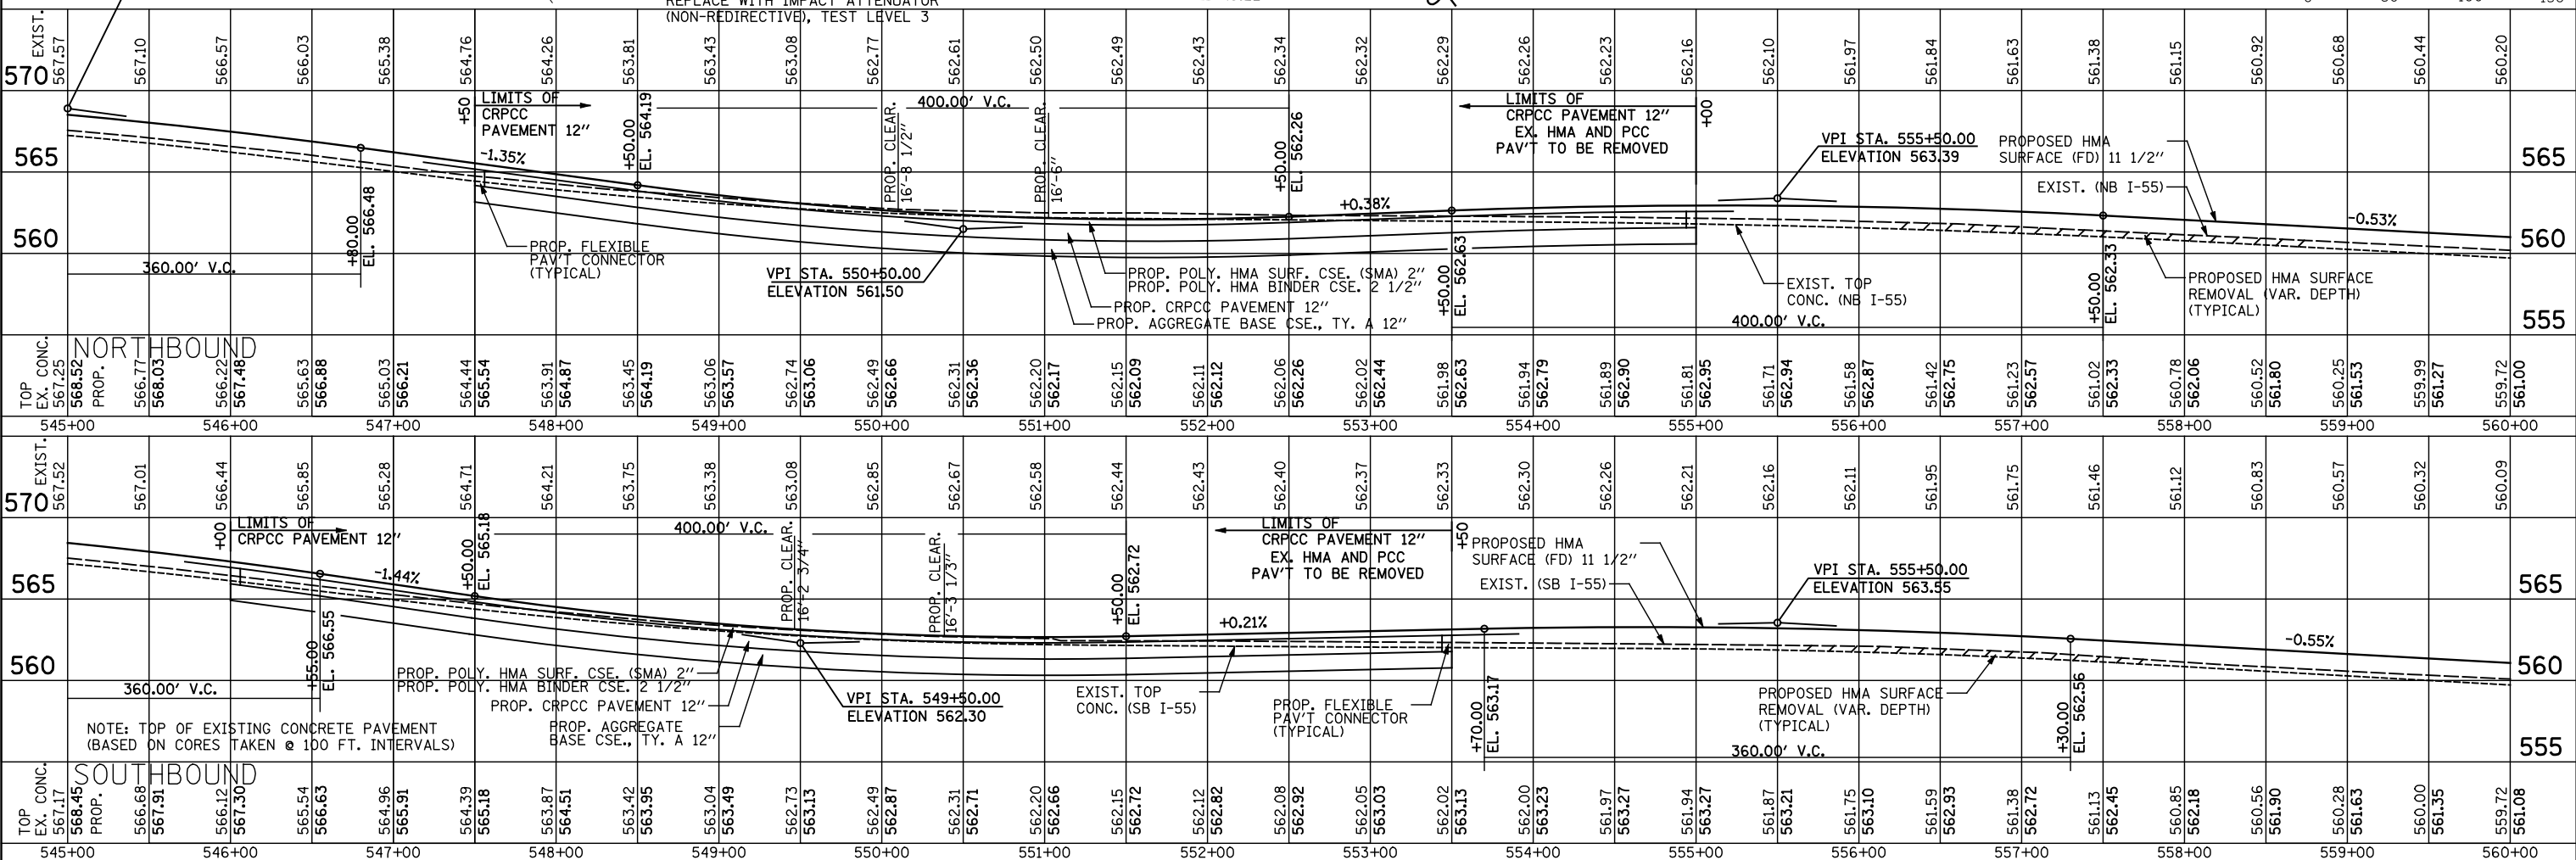


PLAN	SURVEYED	BY	DATE
	PLOTTED		
	CHECKED		
	DATE		
	NO.		
	FILE NAME		

PROFILE	SURVEYED	BY	DATE
	GRADES CHECKED		
	STRUCTURE NOTATIONS OK'D		
	NO.		
	FILE NAME		

FILE NAME	USER NAME	DESIGNED	REVIS
...\\eadd\0876099-Sht-P1nprf3.dgn	= (USER)	-	-
		CHECKED	REVIS
		-	-
		DRAWN	REVIS
		-	-
		CHECKED	REVIS
		-	-

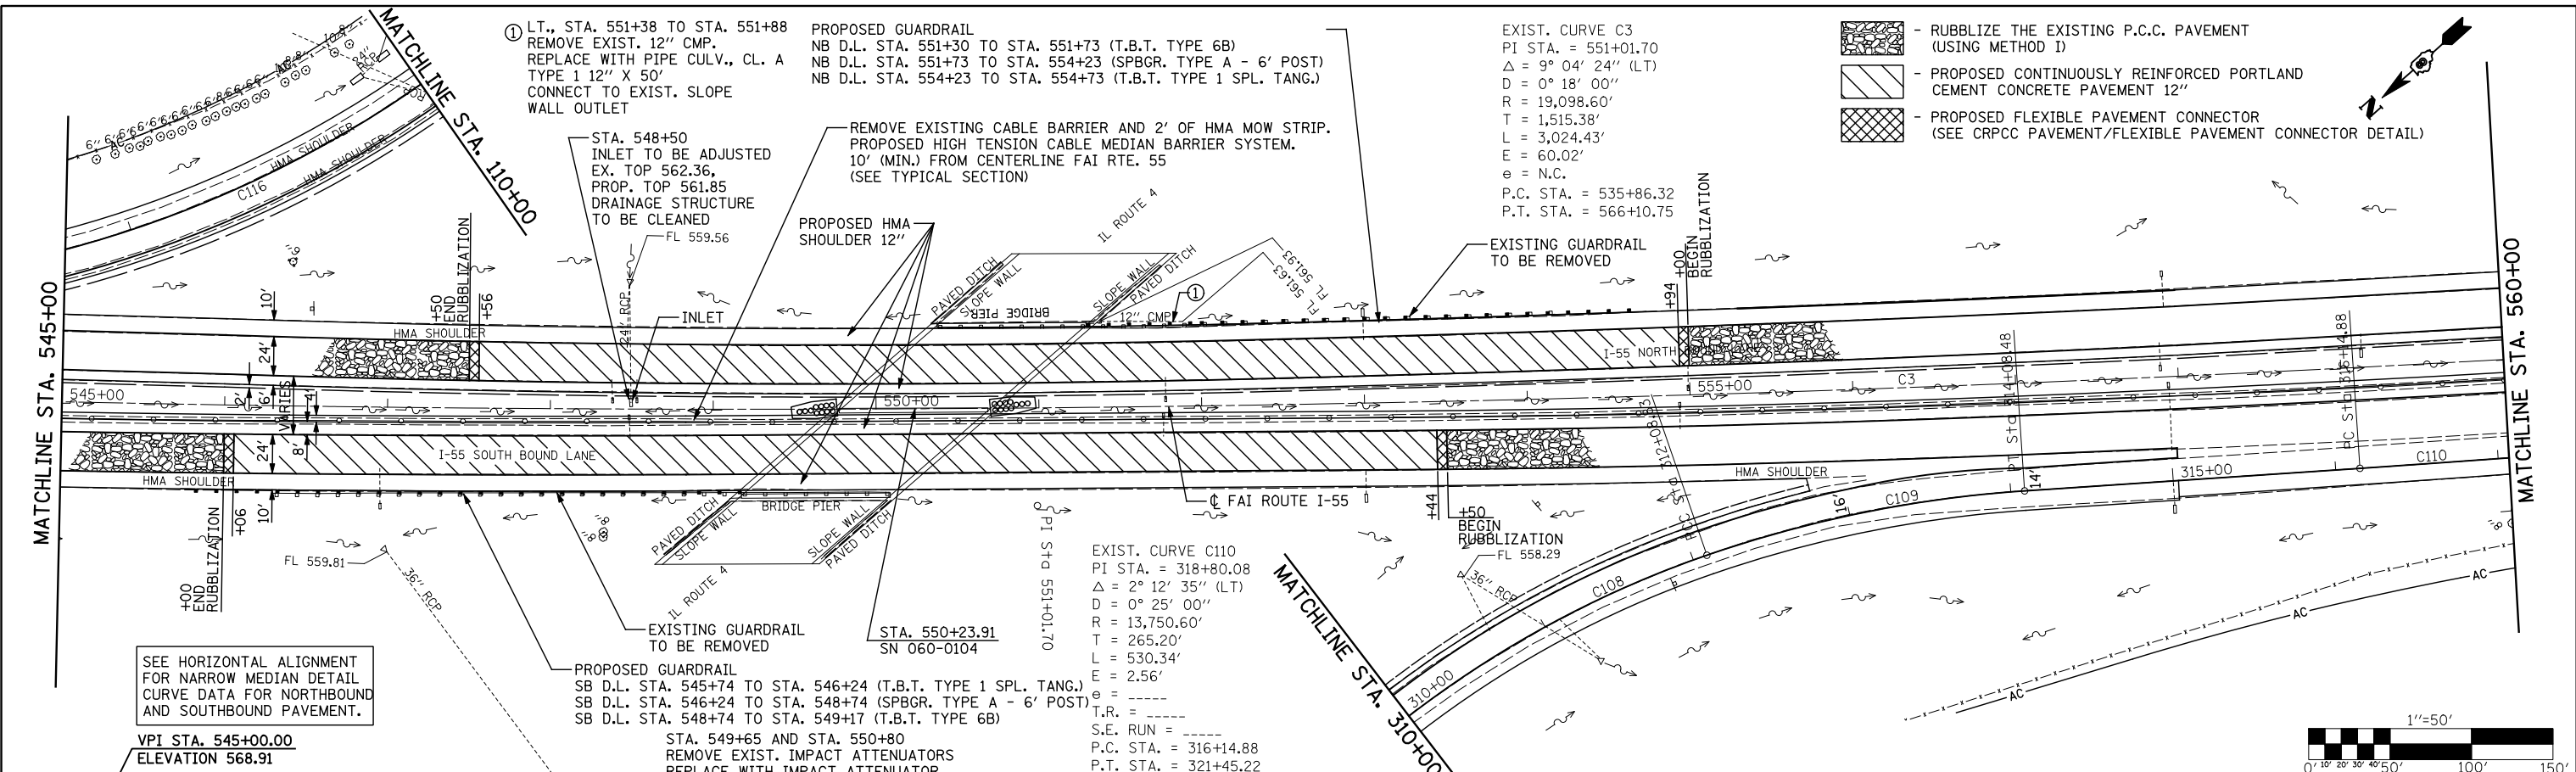

FILE NAME =	USER NAME = (USER)	DESIGNED -	REVIS -	<b>STATE OF ILLINOIS</b> <b>DEPARTMENT OF TRANSPORTATION</b>	<b>FAI ROUTE 55 (I-55)</b>	SCALE: 1" = 50' SHEET NO. OF SHEETS STA. 545+00 TO STA. 560+00	F.A.I. RTE.	SECTION	COUNTY	TOTAL SHEETS	
...		CHECKED -	REVIS -				55	60-(1,2)RS-3	MADISON	212	37
		DRAWN -	REVIS -				CONTRACT NO. 76D99				
		CHECKED -	REVIS -				ILLINOIS FED. AID PROJECT				

Johnson, Depp & Oulsenberry  
CONSULTING ENGINEERS  
Springfield, Illinois