
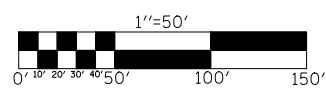


PLAN	SURVEYED	BY	DATE
	PLOTTED		
	CHECKED		
	ATTEMPTED		
	FILE NAME		
	NO.		

PROFILE	SURVEYED	BY	DATE
	PLOTTED		
	CHECKED		
	ATTEMPTED		
	FILE NAME		
	NO.		

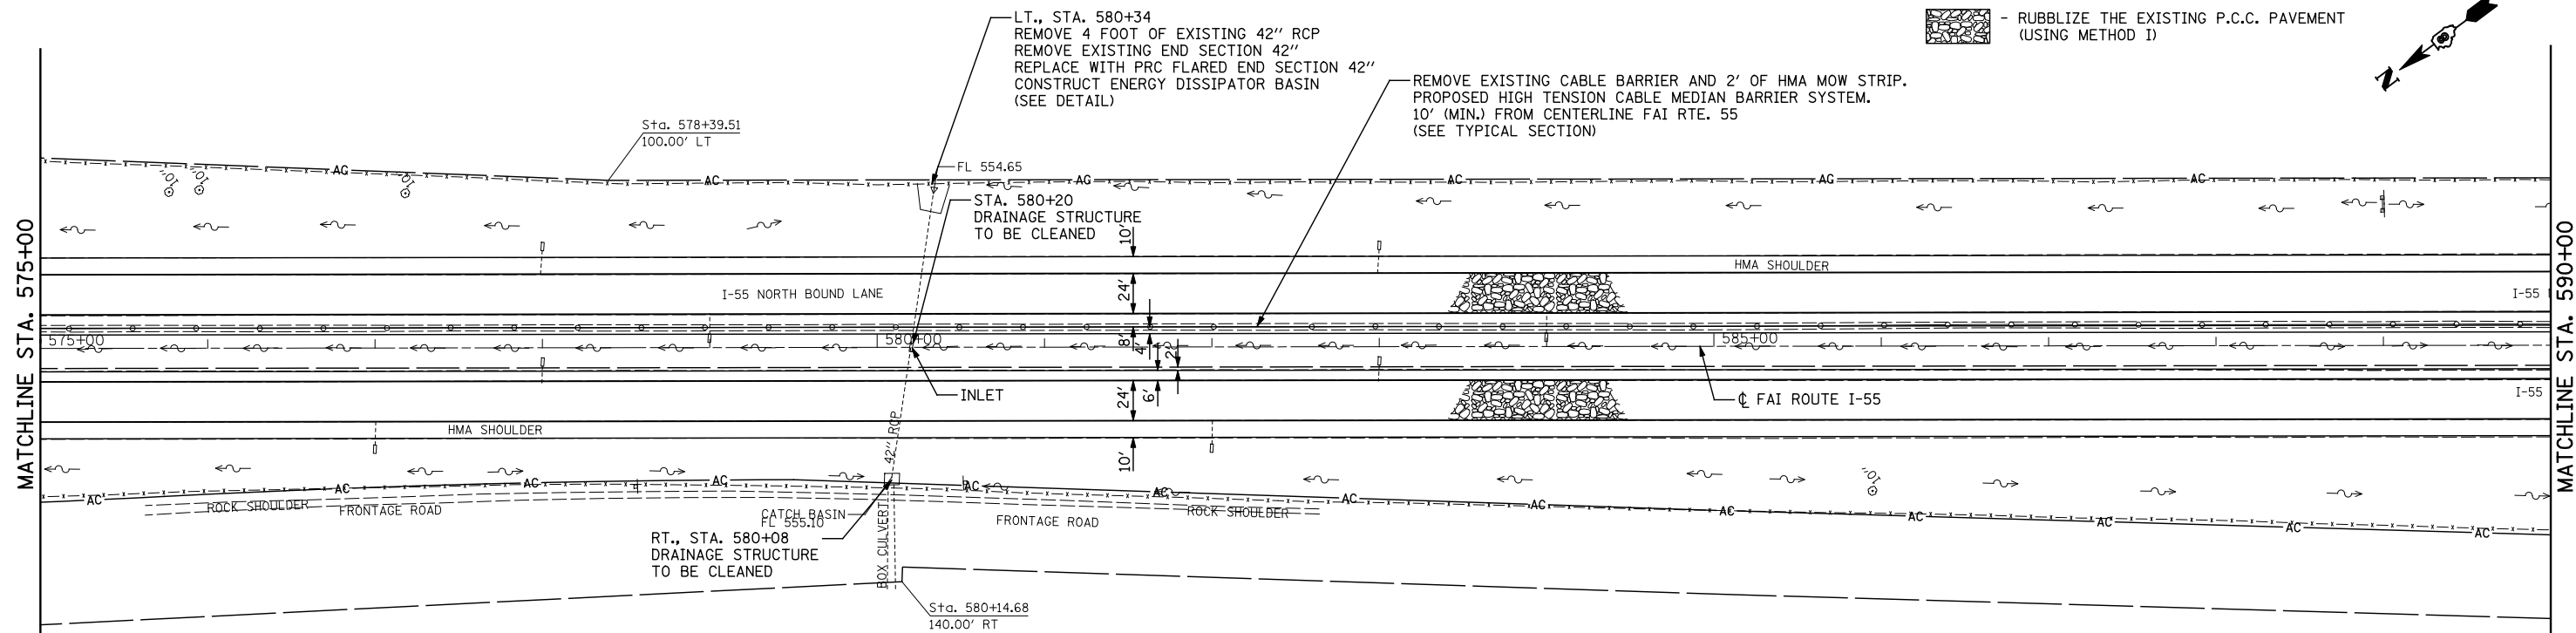

STATION	EXIST. ELEV.	PROPOSED ELEV.	REMARKS
575+00	564.28	565.09	TOP EX. CONC. NORTHBOUND
576+00	564.57	565.37	TOP EX. CONC. NORTHBOUND
577+00	564.85	565.65	TOP EX. CONC. NORTHBOUND
578+00	565.13	565.93	TOP EX. CONC. NORTHBOUND
579+00	565.41	566.21	TOP EX. CONC. NORTHBOUND
580+00	565.70	566.50	TOP EX. CONC. NORTHBOUND
581+00	566.00	566.78	TOP EX. CONC. NORTHBOUND
582+00	566.30	567.06	TOP EX. CONC. NORTHBOUND
583+00	566.60	567.34	TOP EX. CONC. NORTHBOUND
584+00	566.89	567.62	TOP EX. CONC. NORTHBOUND
585+00	567.18	567.90	TOP EX. CONC. NORTHBOUND
586+00	567.38	568.18	TOP EX. CONC. NORTHBOUND
587+00	567.59	568.46	TOP EX. CONC. NORTHBOUND
588+00	567.81	568.74	TOP EX. CONC. NORTHBOUND
589+00	568.02	569.02	TOP EX. CONC. NORTHBOUND
590+00	568.20	569.30	TOP EX. CONC. NORTHBOUND
575+00	564.22	564.90	TOP EX. CONC. SOUTHBOUND
576+00	564.51	565.18	TOP EX. CONC. SOUTHBOUND
577+00	564.76	565.45	TOP EX. CONC. SOUTHBOUND
578+00	565.03	565.72	TOP EX. CONC. SOUTHBOUND
579+00	565.32	566.00	TOP EX. CONC. SOUTHBOUND
580+00	565.61	566.27	TOP EX. CONC. SOUTHBOUND
581+00	565.91	566.54	TOP EX. CONC. SOUTHBOUND
582+00	566.22	566.82	TOP EX. CONC. SOUTHBOUND
583+00	566.51	567.09	TOP EX. CONC. SOUTHBOUND
584+00	566.80	567.36	TOP EX. CONC. SOUTHBOUND
585+00	567.07	567.63	TOP EX. CONC. SOUTHBOUND
586+00	567.31	567.88	TOP EX. CONC. SOUTHBOUND
587+00	567.54	568.12	TOP EX. CONC. SOUTHBOUND
588+00	567.74	568.35	TOP EX. CONC. SOUTHBOUND
589+00	567.92	568.55	TOP EX. CONC. SOUTHBOUND
590+00	568.09	568.75	TOP EX. CONC. SOUTHBOUND

FILE NAME =	USER NAME = \$(USER)	DESIGNED -	REVISED -	STATE OF ILLINOIS DEPARTMENT OF TRANSPORTATION	FAI ROUTE 55 (I-55)	F.A.I. RTE.	SECTION	COUNTY	TOTAL SHEETS	SHEET NO.	
...\\eadd\0876D99-Sht-P1nprf5.dgn		CHECKED -	REVISED -			55	60-(1,2)RS-3	MADISON	212	39	
Johnson, Depp & Oulsenberry CONSULTING ENGINEERS Springfield, Illinois		DRAWN -	REVISED -			CONTRACT NO. 76D99					
PLOT SCALE = 100.0000' / IN.		CHECKED -	REVISED -			ILLINOIS FED. AID PROJECT					