
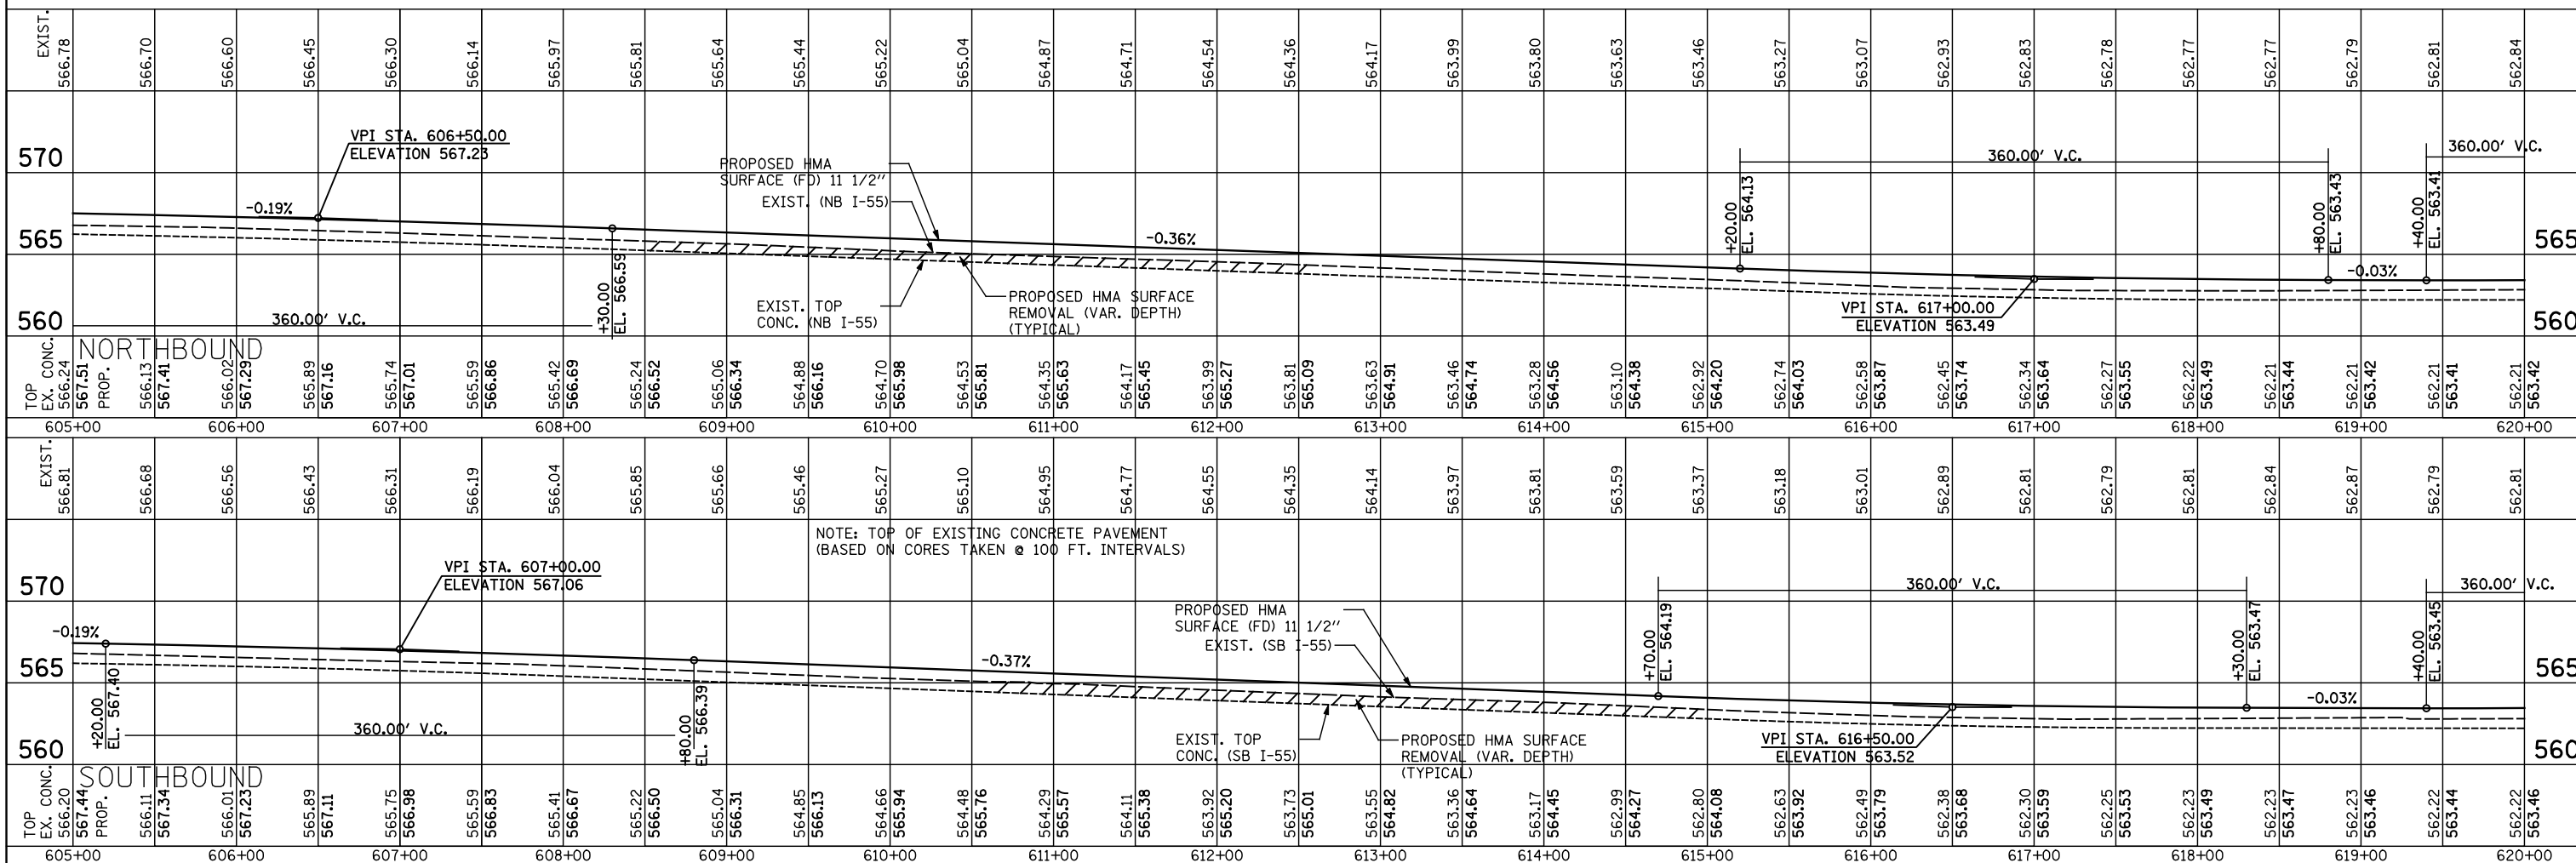


PLAN	SURVEYED	DATE
	PLOTTED	BY
	CHECKED	
	ATTEMPTED	
	FILE NAME	
	NO.	

PROFILE	SURVEYED	DATE
	GRADES CHECKED	BY
	STRUCTURE NOTATIONS OK'D	
	NO.	

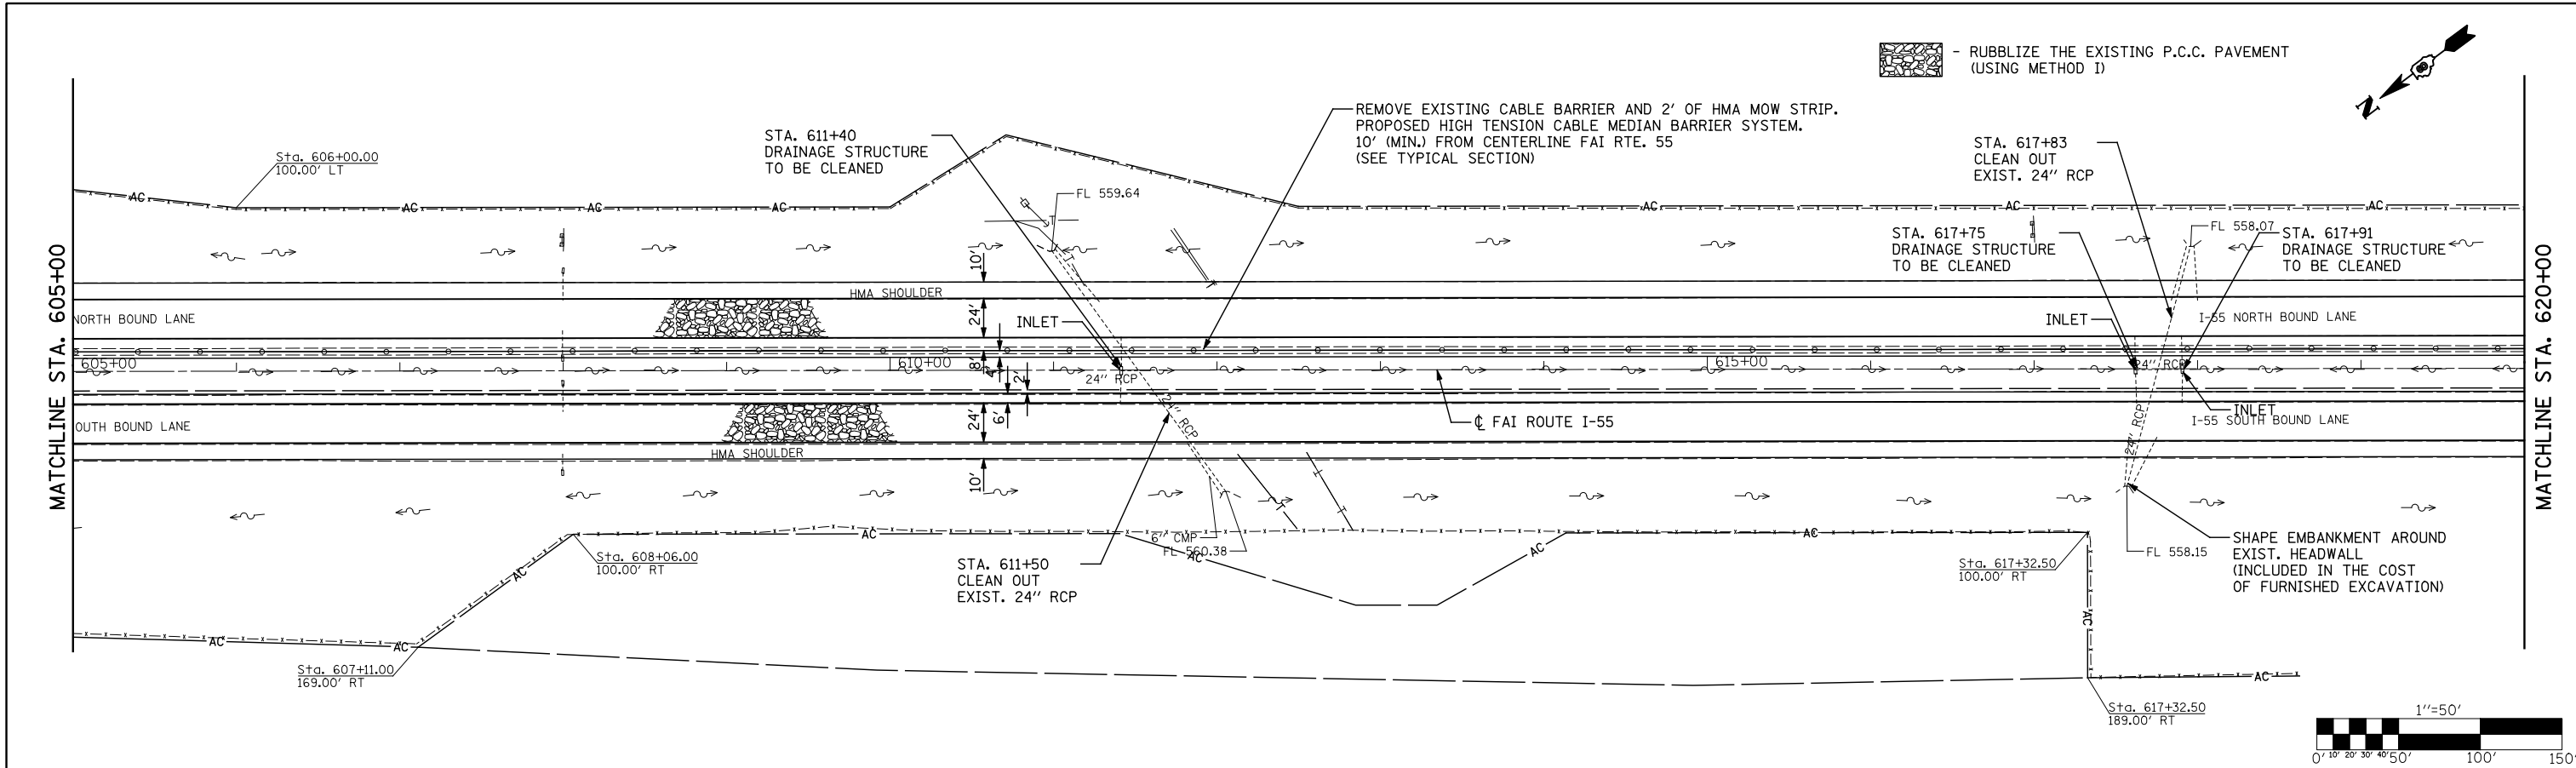

FILE NAME =	USER NAME = \$(USER)	DESIGNED -	REVISED -	STATE OF ILLINOIS DEPARTMENT OF TRANSPORTATION	FAI ROUTE 55 (I-55)	F.A.I. RTE.	SECTION	COUNTY	TOTAL SHEETS	SHEET NO.	
...\\eadd\0876099-Sht-P1nprf7.dgn		CHECKED -	REVISED -			55	60-(1,2)RS-3	MADISON	212	41	
Plot Scale = 100.0000' / IN.		DRAWN -	REVISED -			CONTRACT NO. 76D99					
Plot Date = 02/02/2012 17:36:20		CHECKED -	REVISED -			ILLINOIS FED. AID PROJECT					

Johnson, Depp & Quisenberry
CONSULTING ENGINEERS
Springfield, Illinois

SCALE: 1" = 50' SHEET NO. OF SHEETS STA. 605+00 TO STA. 620+00