
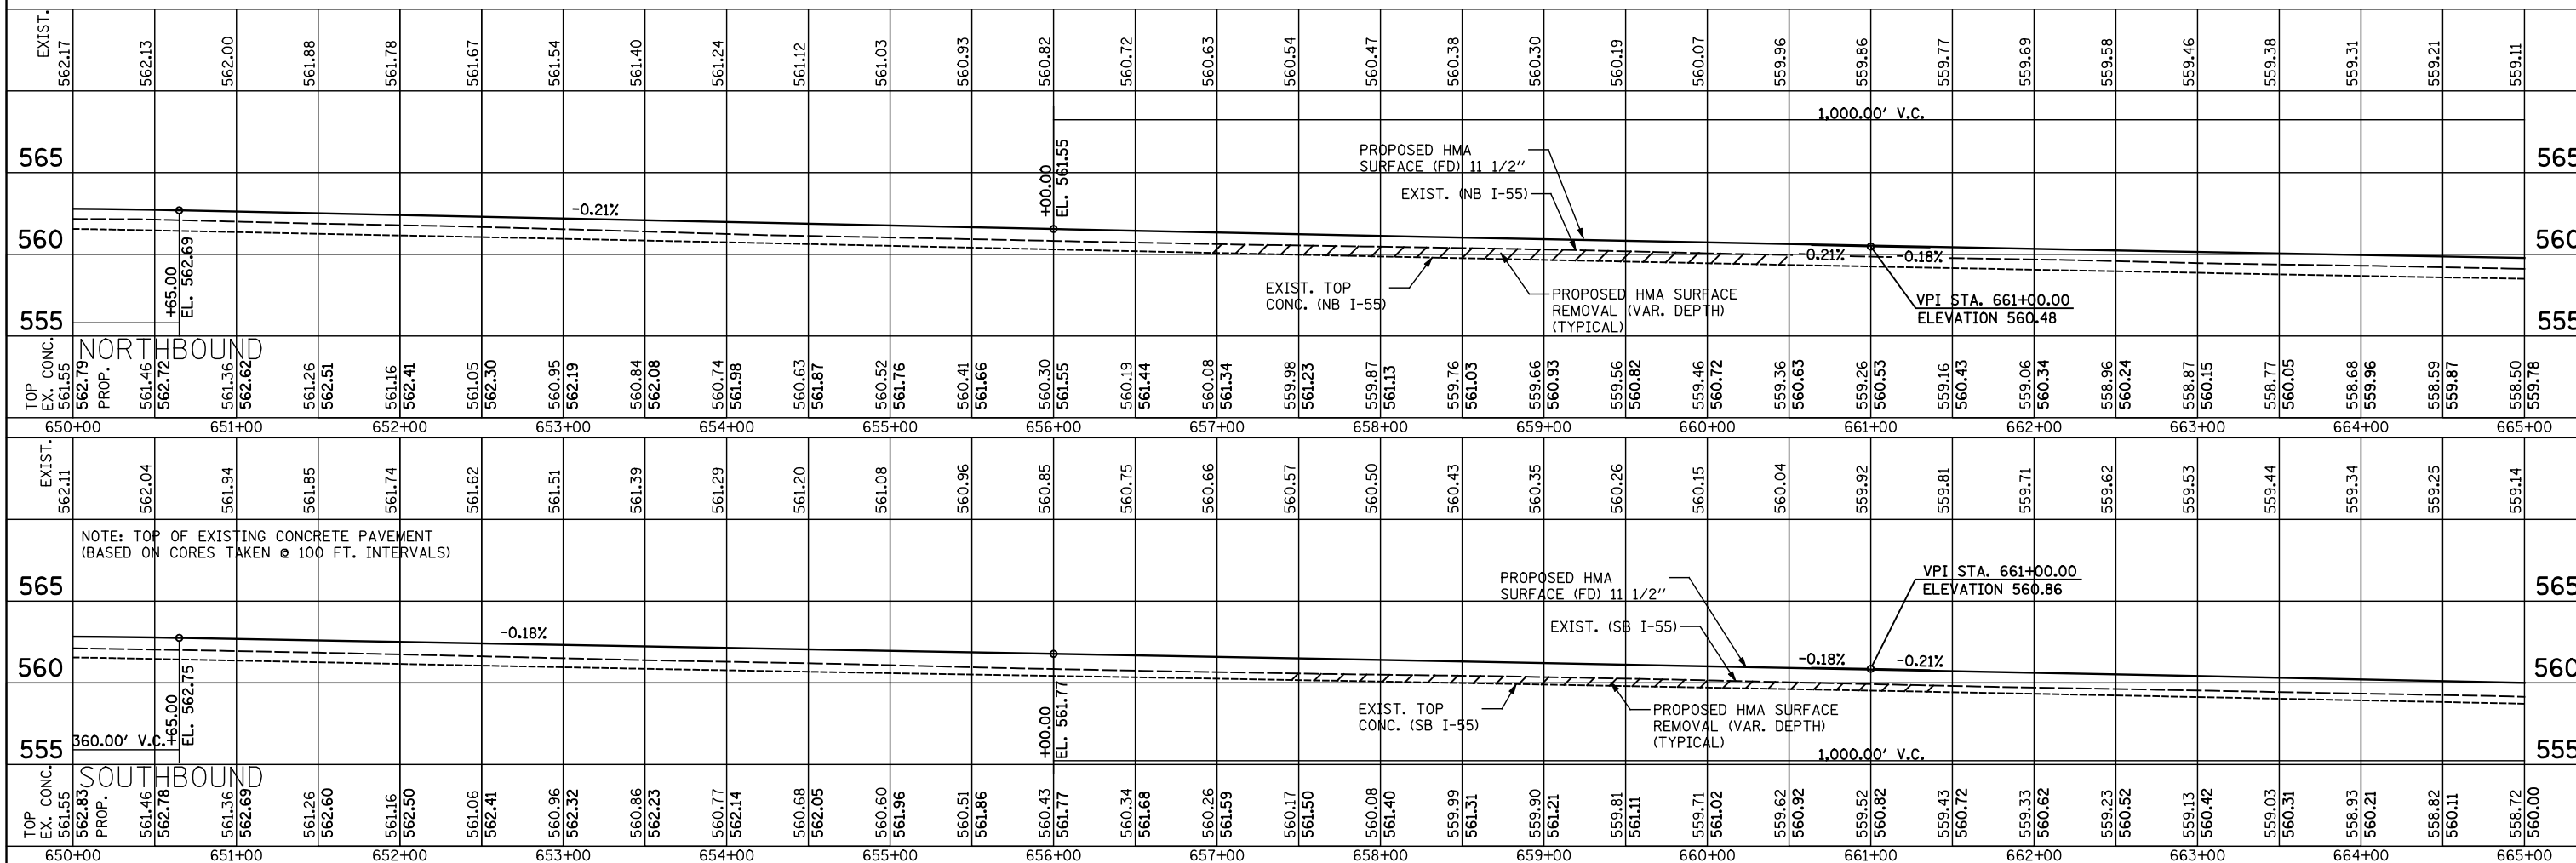


PLAN	SURVEYED	DATE
	PLOTTED	BY
	CHECKED	
	ATTORNEY	
	FILE NAME	
	NO.	

PROFILE	SURVEYED	DATE
	PLOTTED	BY
	CHECKED	
	ATTORNEY	
	FILE NAME	
	NO.	

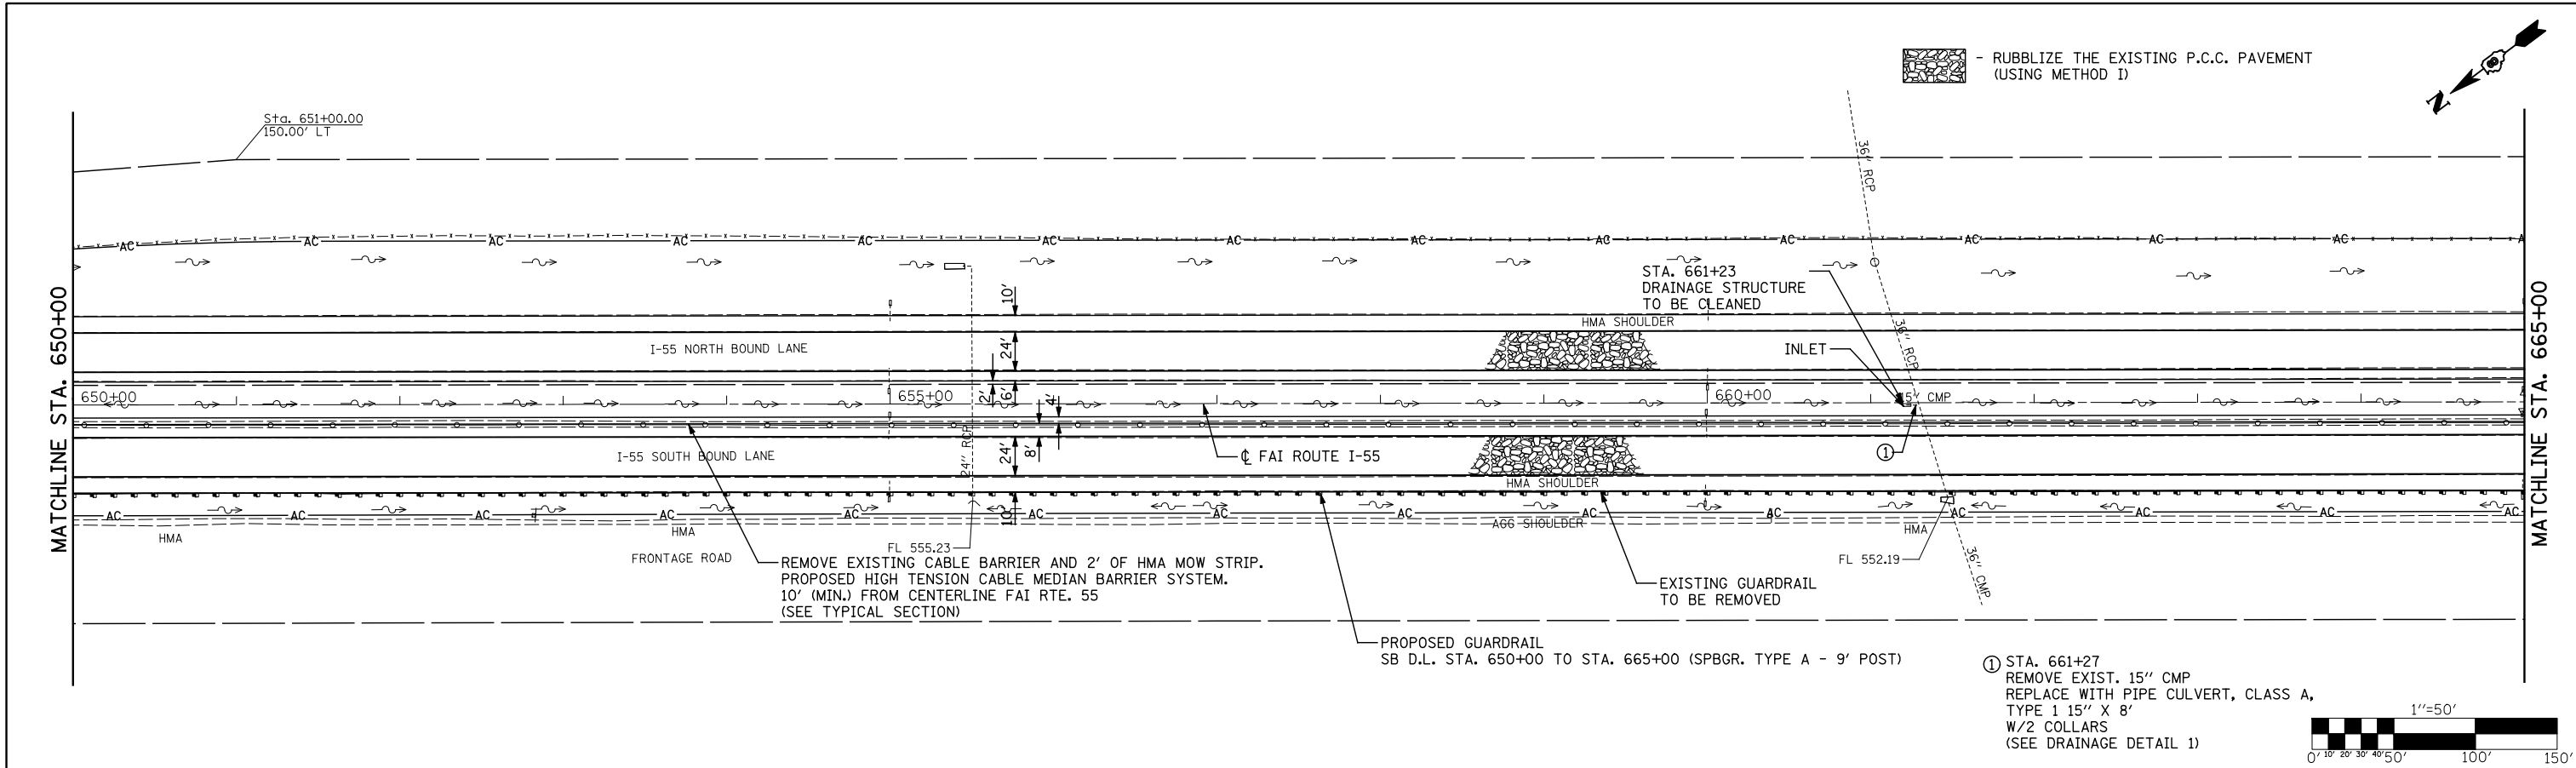

FILE NAME =	USER NAME = \$(USER)	DESIGNED -	REVISED -	<b>STATE OF ILLINOIS</b> <b>DEPARTMENT OF TRANSPORTATION</b>	<b>FAI ROUTE 55 (I-55)</b>	F.A.I. RTE.	SECTION	COUNTY	TOTAL SHEETS	SHEET NO.	
...\\eadd\876D99-Sht-P1nprf10.dgn		CHECKED -	REVISED -			55	60-(1,2)RS-3	MADISON	212	44	
	PLOT SCALE = 100.0000' / IN.	DRAWN -	REVISED -			CONTRACT NO. 76D99		ILLINOIS FED. AID PROJECT			
	PLOT DATE = 02/02/2012 17:37:51	CHECKED -	REVISED -			SCALE: 1" = 50'	SHEET NO. OF SHEETS	STA. 650+00 TO STA. 665+00			