
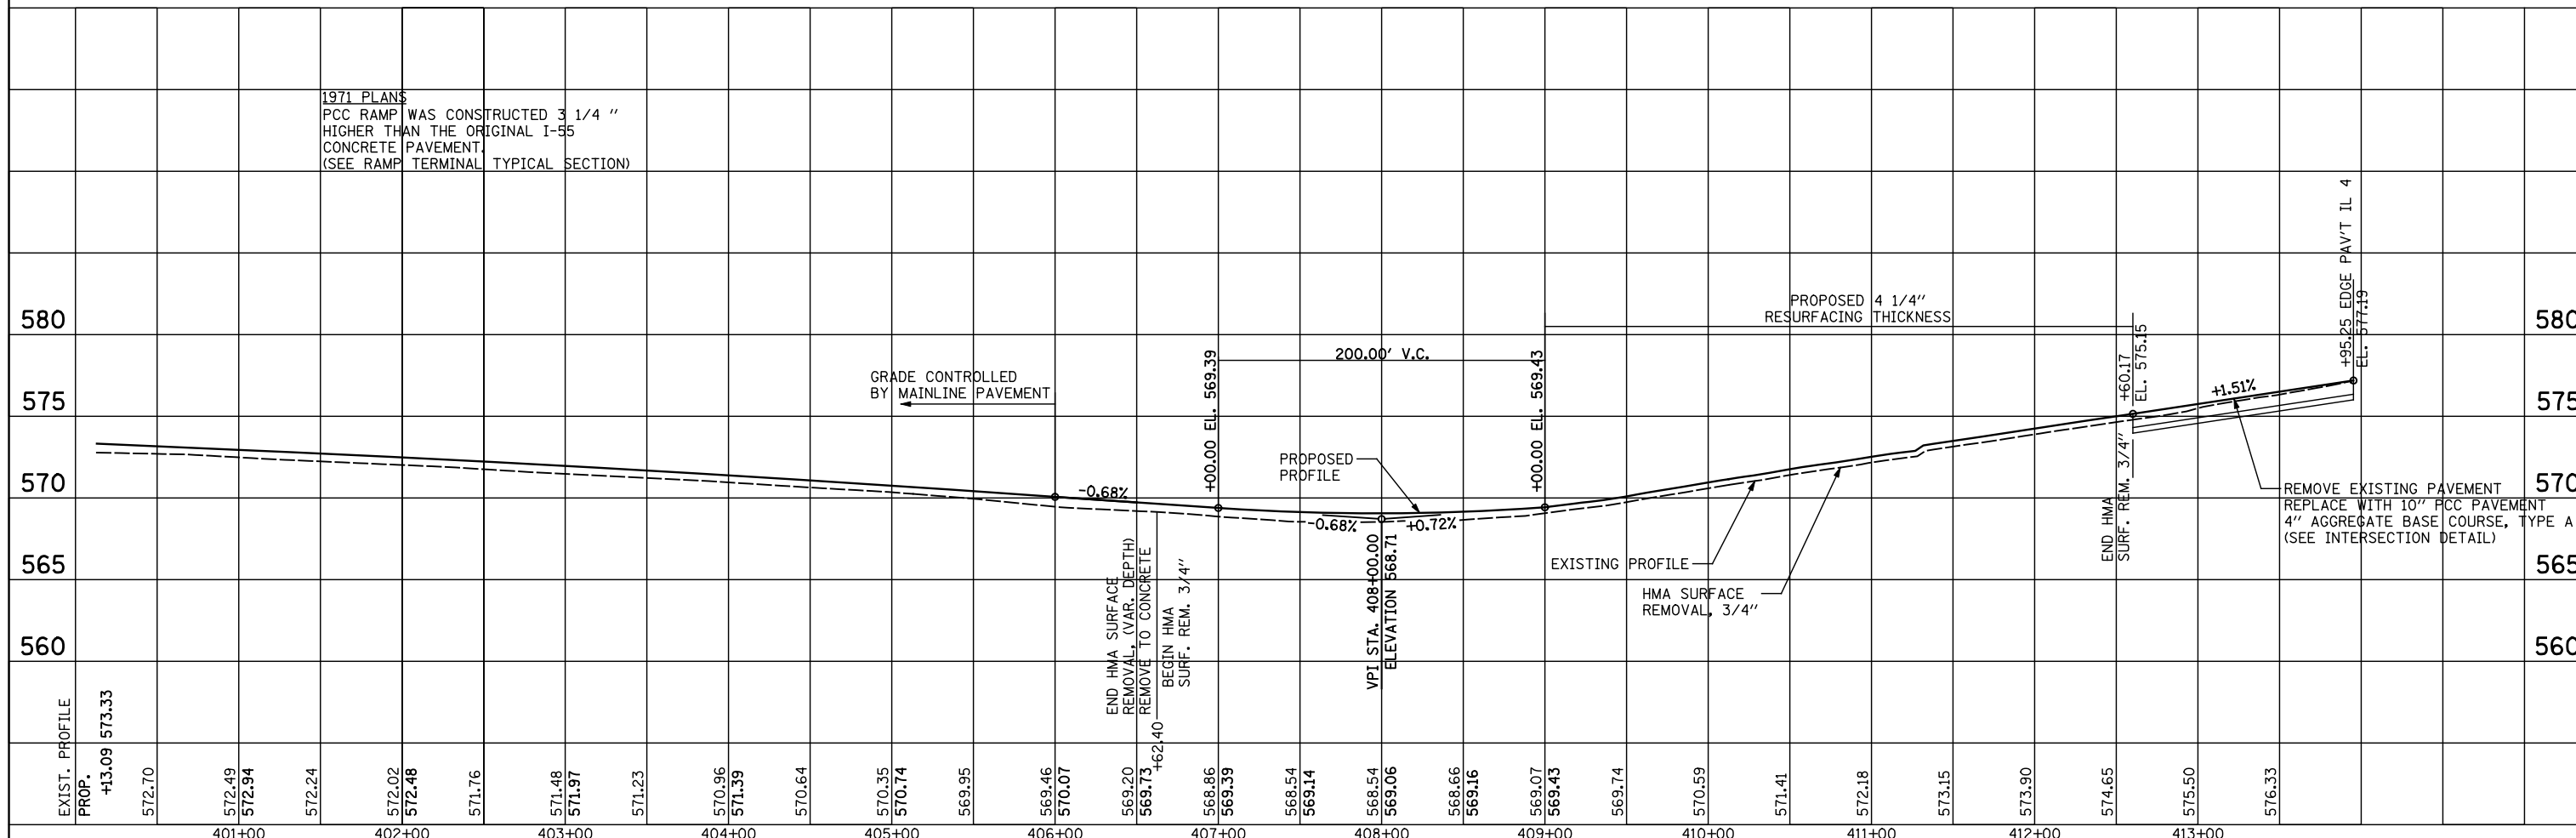


PLAN	SURVEYED	BY	DATE
	PLOTTED		
	CHECKED		
	APPROVED		
	FILE NAME		
	NO.		

PROFILE	SURVEYED	BY	DATE
	PLOTTED		
	CHECKED		
	APPROVED		
	NOTATION		
	NO.		

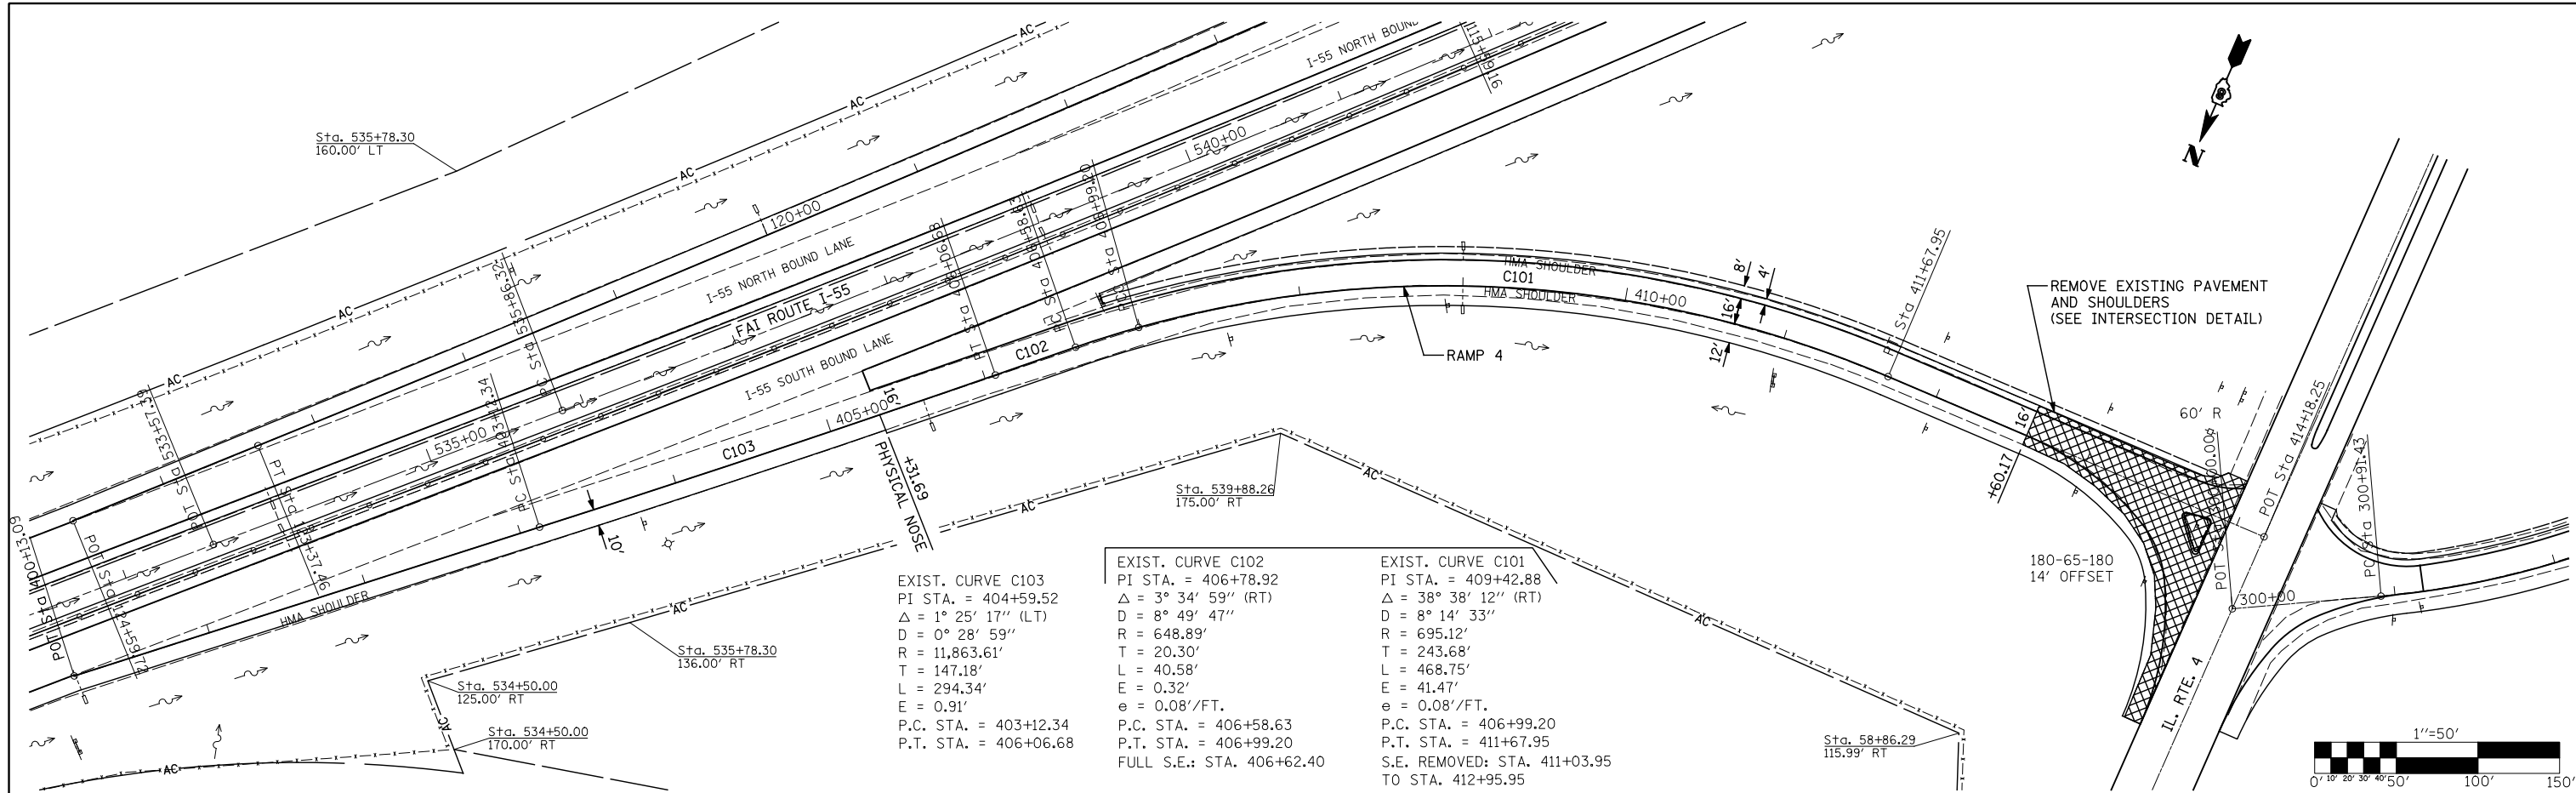

FILE NAME =	USER NAME = \$(USER)	DESIGNED -	REVISED -	<b>STATE OF ILLINOIS</b> <b>DEPARTMENT OF TRANSPORTATION</b>	<b>S.B. EXIT RAMP 4 (IL 4)</b>	F.A.I. RTE.	SECTION	COUNTY	TOTAL SHEETS	SHEET NO.
...\\eadd\876999-Sht-P1nprf15.dgn		DRAWN -	REVISED -			55	601,2RS-3	MADISON	212	49
		CHECKED -	REVISED -			CONTRACT NO. 76D99				
		DATE -	REVISED -			ILLINOIS FED. AID PROJECT				