


# TYPICAL SMART TRAFFIC MONITORING SYSTEM (RAMPS)

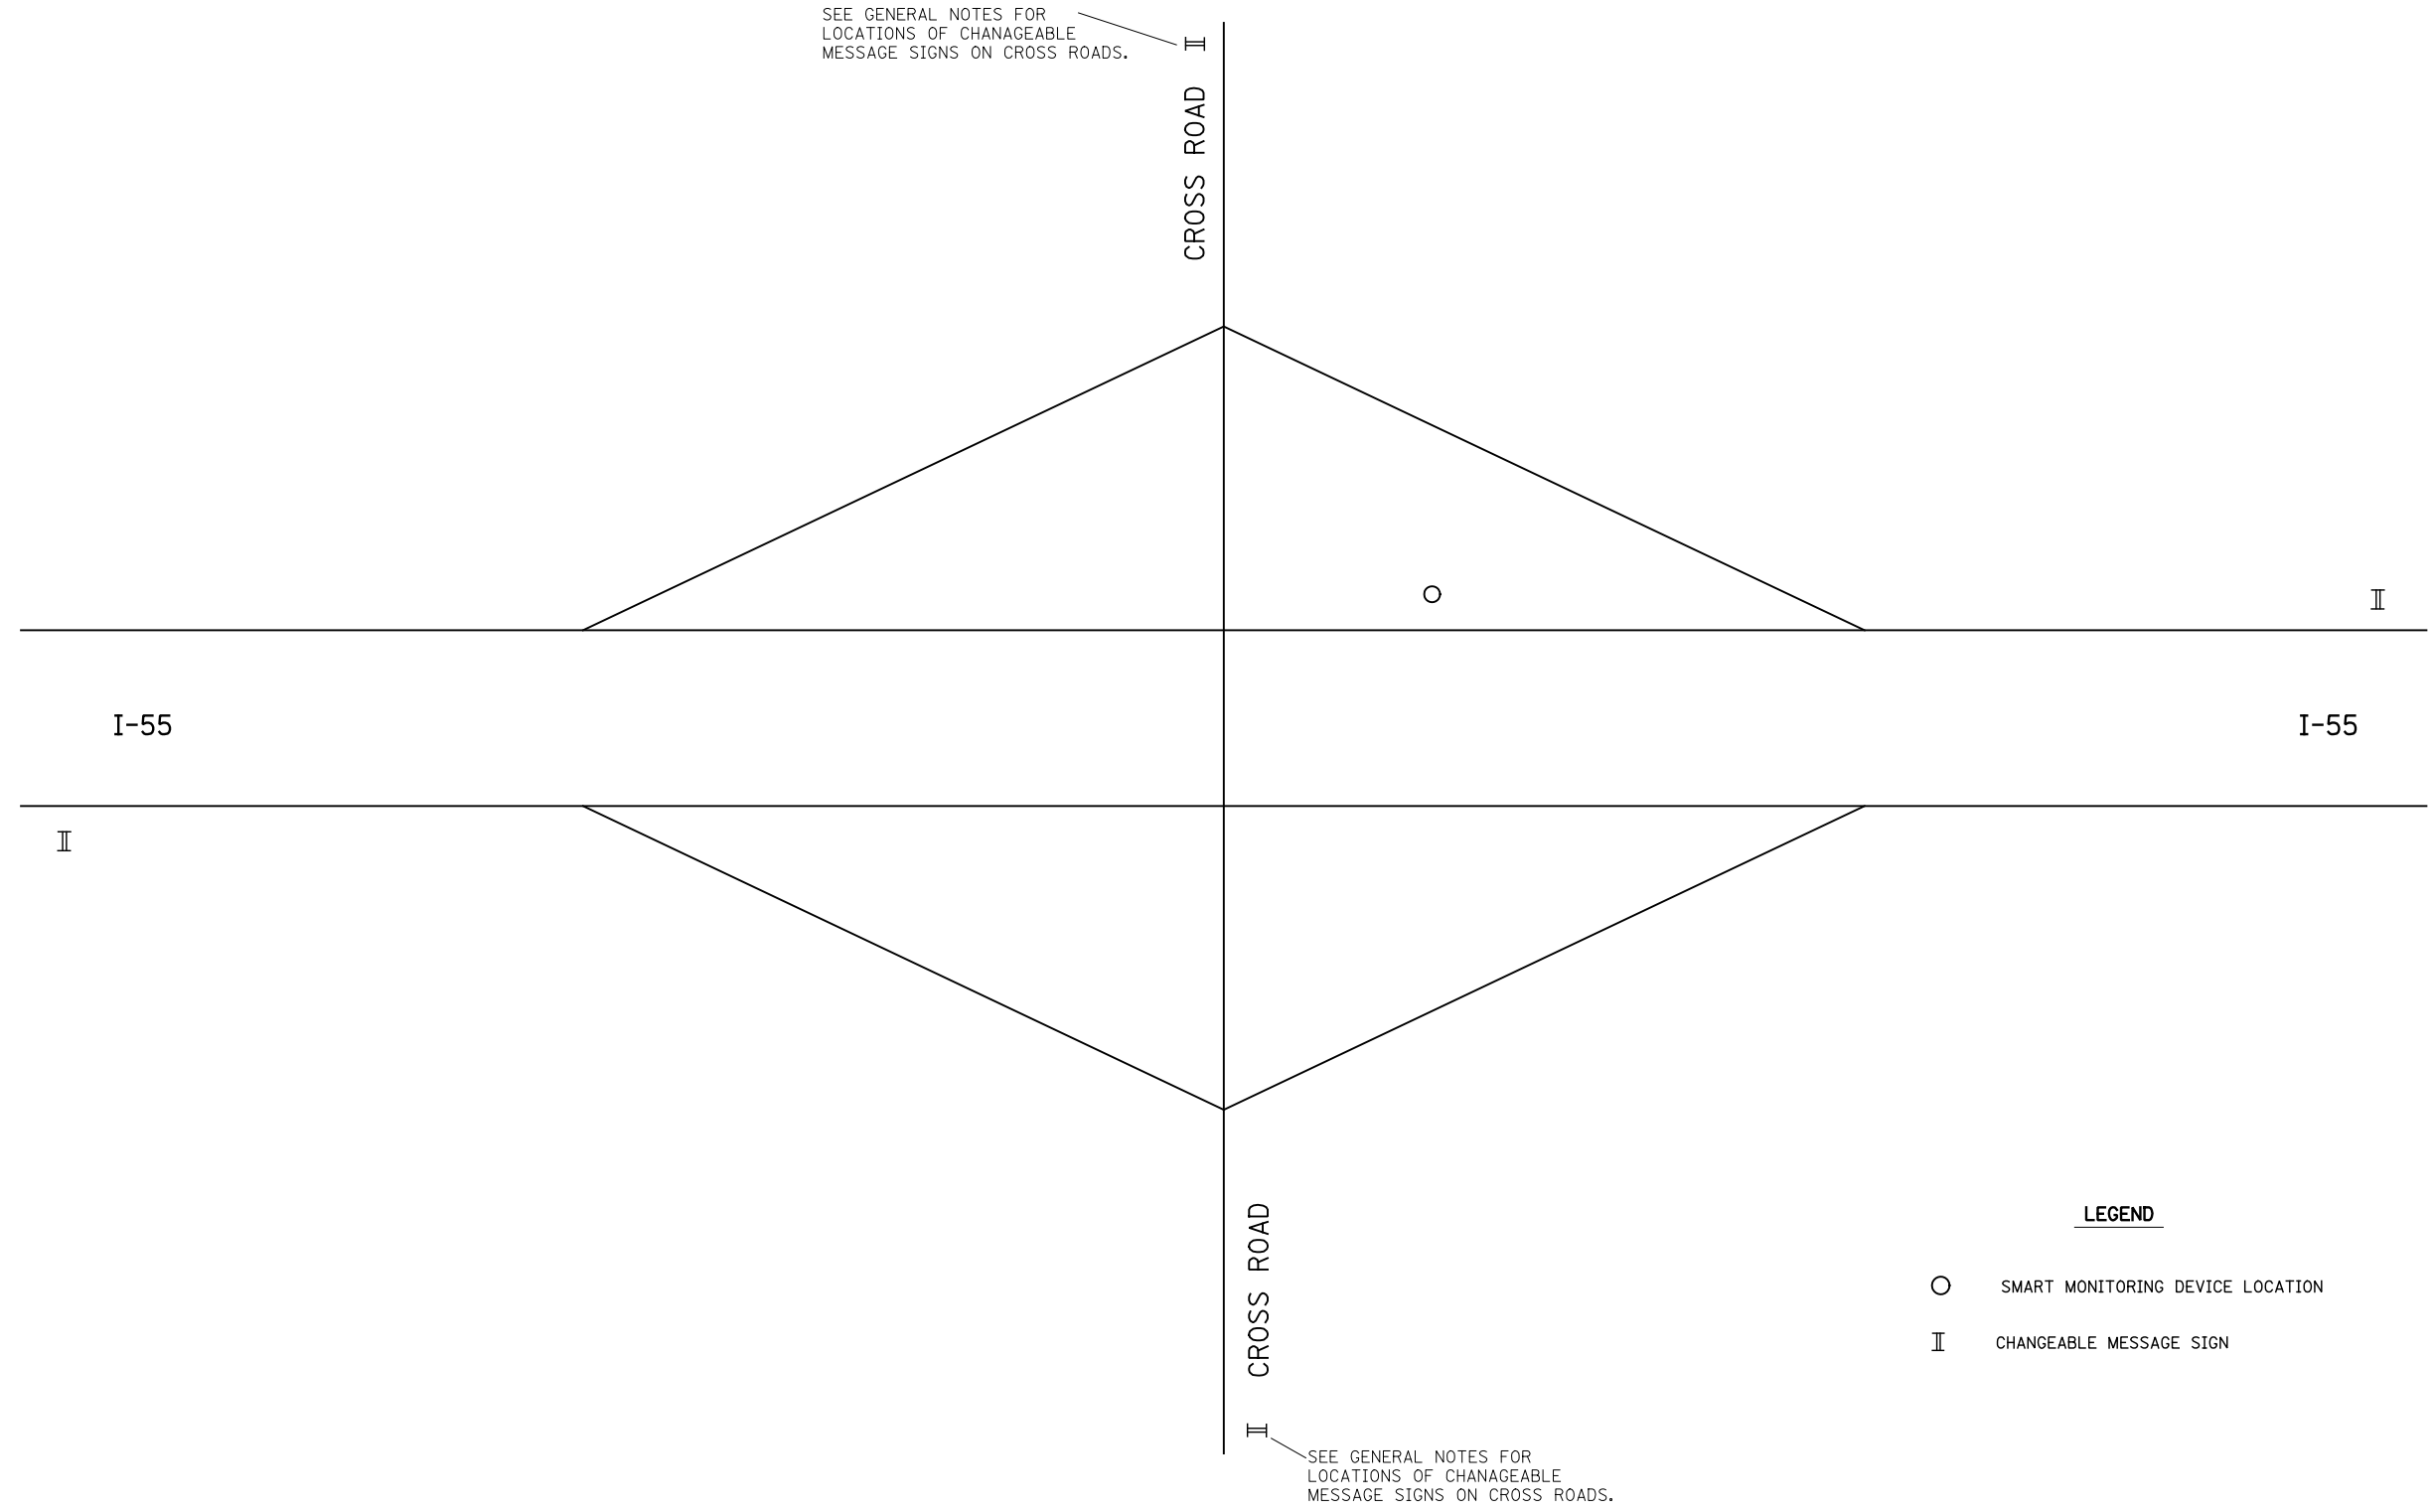

### LEGEND

- SMART MONITORING DEVICE LOCATION
- II CHANGEABLE MESSAGE SIGN

FILE NAME = ... \DB76D99-Sht-SmartMonit_System.dgn	USER NAME = \$(USER)	DESIGNED -	REVISED -
Johnson, Depp & Quisenberry CONSULTING ENGINEERS Springfield, Illinois	PLOT SCALE = 100.0000' / IN.	DRAWN -	REVISED -
PLOT DATE = 02/02/2012 17:51:53	DATE -	CHECKED -	REVISED -

**STATE OF ILLINOIS  
DEPARTMENT OF TRANSPORTATION**

<b>TYPICAL SMART TRAFFIC MONITORING SYSTEM (RAMPS)</b>			
SCALE:	SHEET NO.	OF SHEETS	STA. TO STA.

F.A.I. RTE.	SECTION	COUNTY	TOTAL SHEETS	SHEET NO.
55	60-(1,2)RS-3	MADISON	212	62
CONTRACT NO. 76D99				
ILLINOIS FED. AID PROJECT				