


TYPICAL UNDERDRAIN OUTLET MARKER DETAIL
24" WHITE TRIANGLE
NOT TO SCALE

NOTE:
TO BE PAID FOR AS PREFORMED PLASTIC PAVEMENT MARKING, TYPE B - LETTERS AND SYMBOLS (SQ FT)

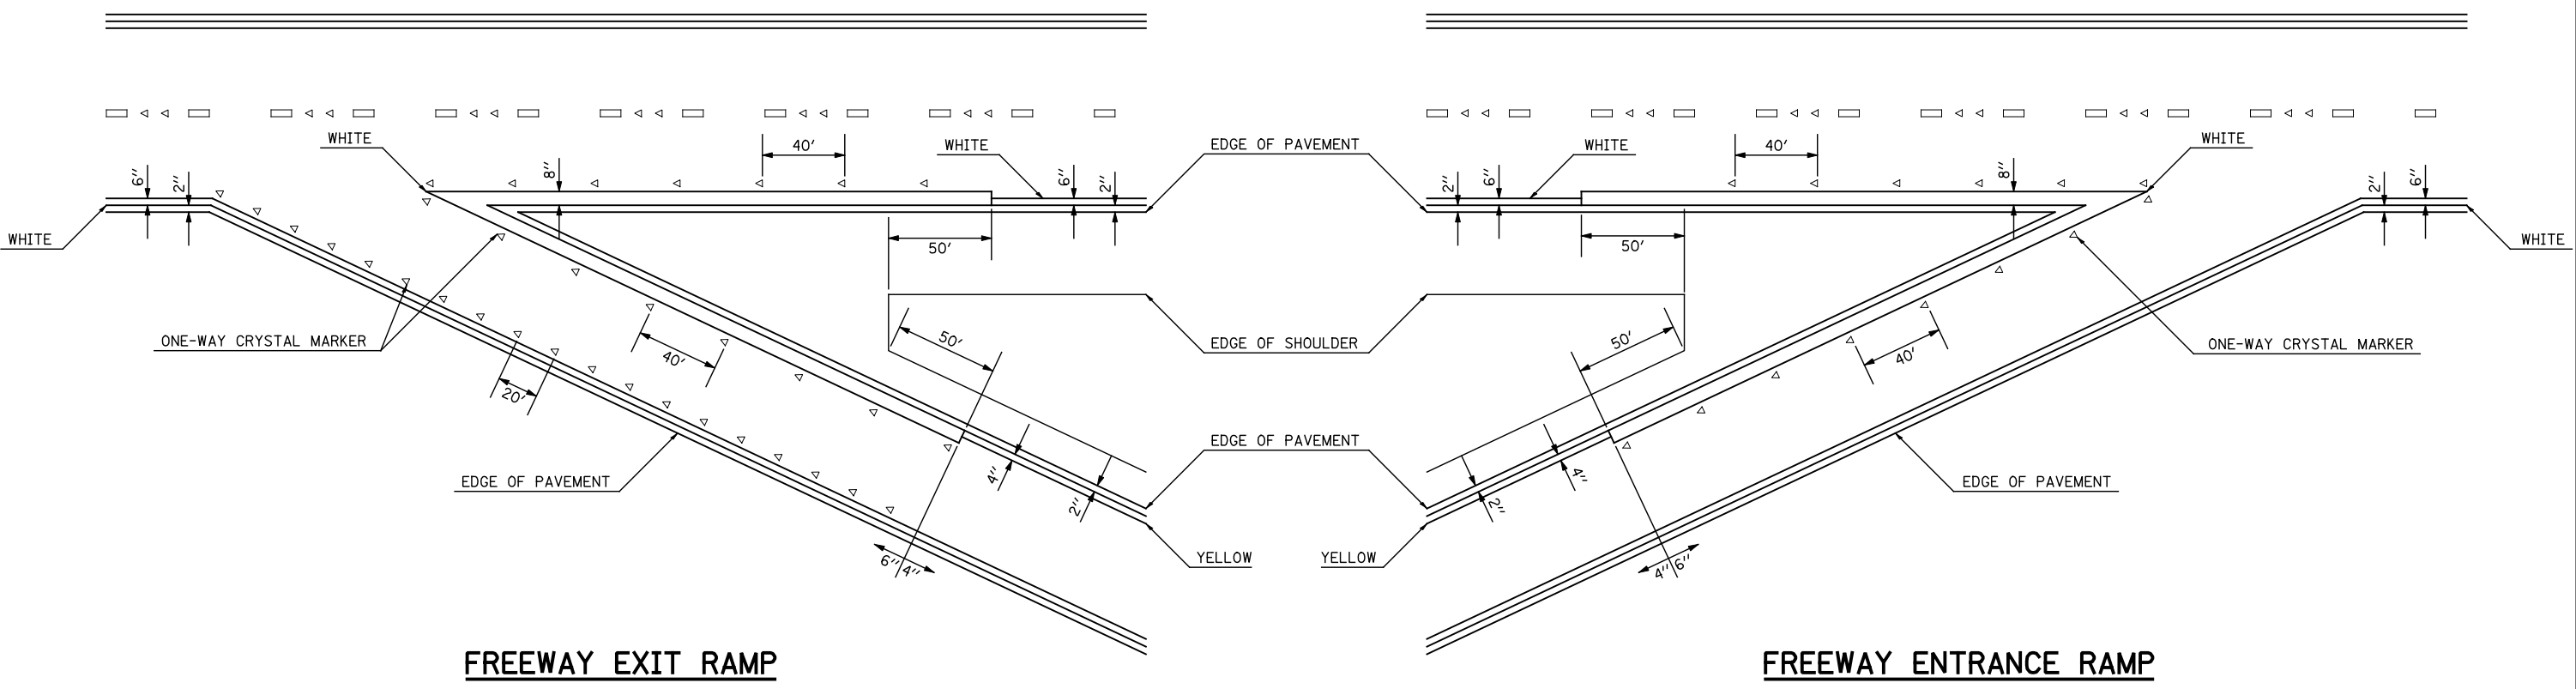

FREEWAY EXIT RAMP

FREEWAY ENTRANCE RAMP

FILE NAME =
... \CAD\0876D99-Sht-Details.dgn
JD Johnson, Depp & Quisenberry
CONSULTING ENGINEERS
Springfield, Illinois

USER NAME = \$(USER)	DESIGNED -	REVISED -
PLOT SCALE = 40.0000' / IN.	DRAWN -	REVISED -
PLOT DATE = 02/02/2012 18:21:11	CHECKED -	REVISED -
	DATE -	REVISED -

**STATE OF ILLINOIS
DEPARTMENT OF TRANSPORTATION**

PAVEMENT MARKING DETAILS

SCALE: SHEET NO. OF SHEETS STA. TO STA.

F.A.I. RTE.	SECTION	COUNTY	TOTAL SHEETS	SHEET NO.
55	60-(1,2)RS-3	MADISON	212	110
CONTRACT NO. 76D99				
ILLINOIS FED. AID PROJECT				