

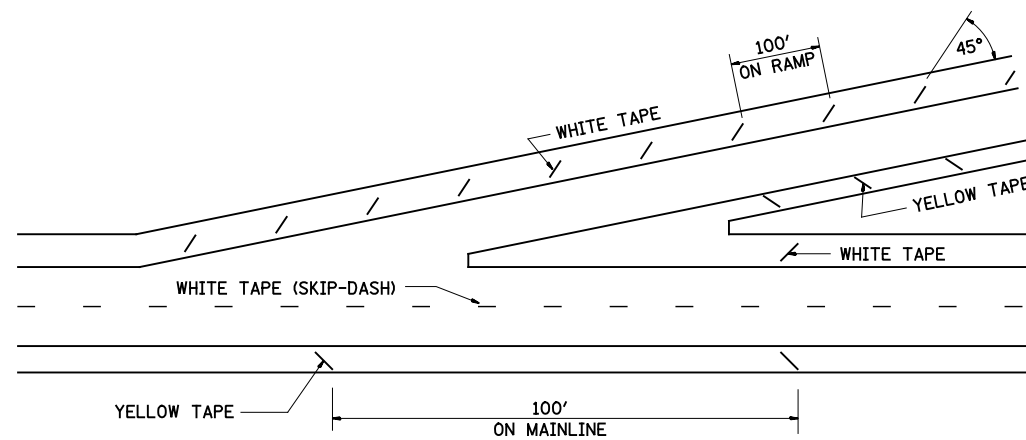


TYPICAL SHORT TERM PAVEMENT MARKING FOR INTERSTATE ROUTES

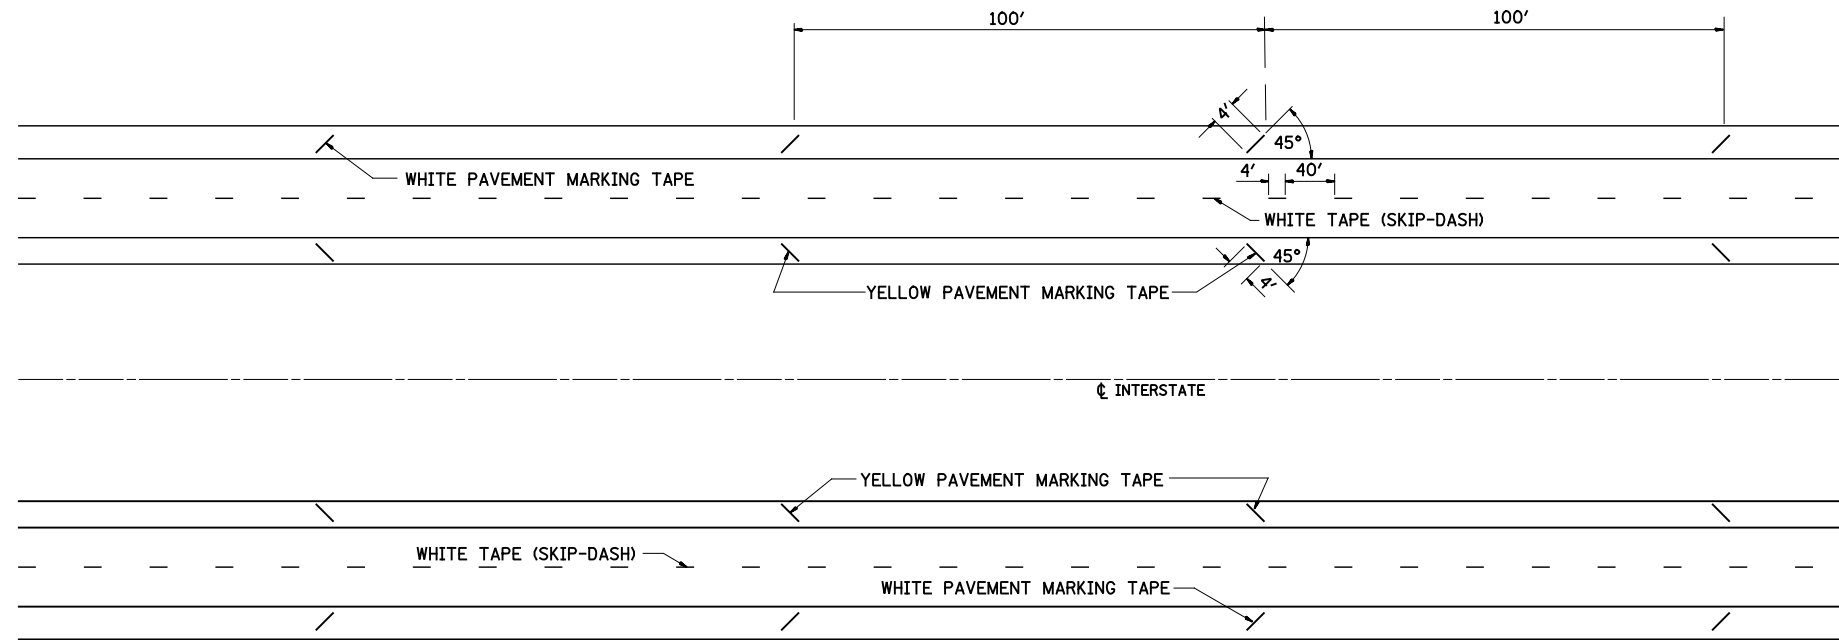

TYPICAL ENTRANCE TERMINAL

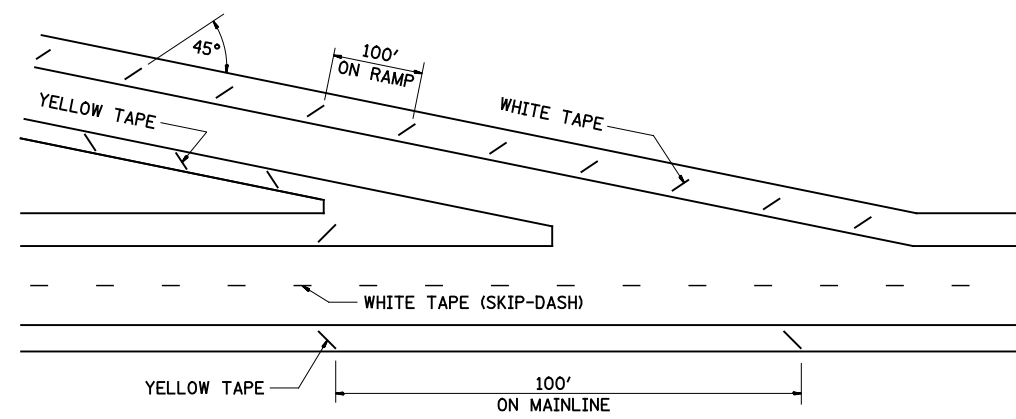

TYPICAL EXIT TERMINAL

FILE NAME = ... \CADD\0876D99-Sht-Details.dgn	USER NAME = \$(USER)	DESIGNED -	REVISED -
	PLOT SCALE = 40.0000' / IN.	DRAWN -	REVISED -
	PLOT DATE = 02/02/2012 18:21:26	CHECKED -	REVISED -
		DATE -	REVISED -

STATE OF ILLINOIS  
DEPARTMENT OF TRANSPORTATION

PAVEMENT MARKING DETAILS

SCALE: SHEET NO. OF SHEETS STA. TO STA.

F.A.I. RTE.	SECTION	COUNTY	TOTAL SHEETS	SHEET NO.
55	60-(1,2)RS-3	MADISON	212	111
CONTRACT NO. 76D99				
ILLINOIS FED. AID PROJECT				