
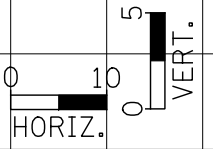


DATE	
BY	
SURVEYED	
PLOTTED	
TEMPLATE	
AREAS	
CHECKED	
FINAL SURVEY	
NOTE BOOK	
NO.	

DATE	
BY	
SURVEYED	
PLOTTED	
TEMPLATE	
AREAS	
CHECKED	
ORIGINAL SURVEY	
NOTE BOOK	
NO.	

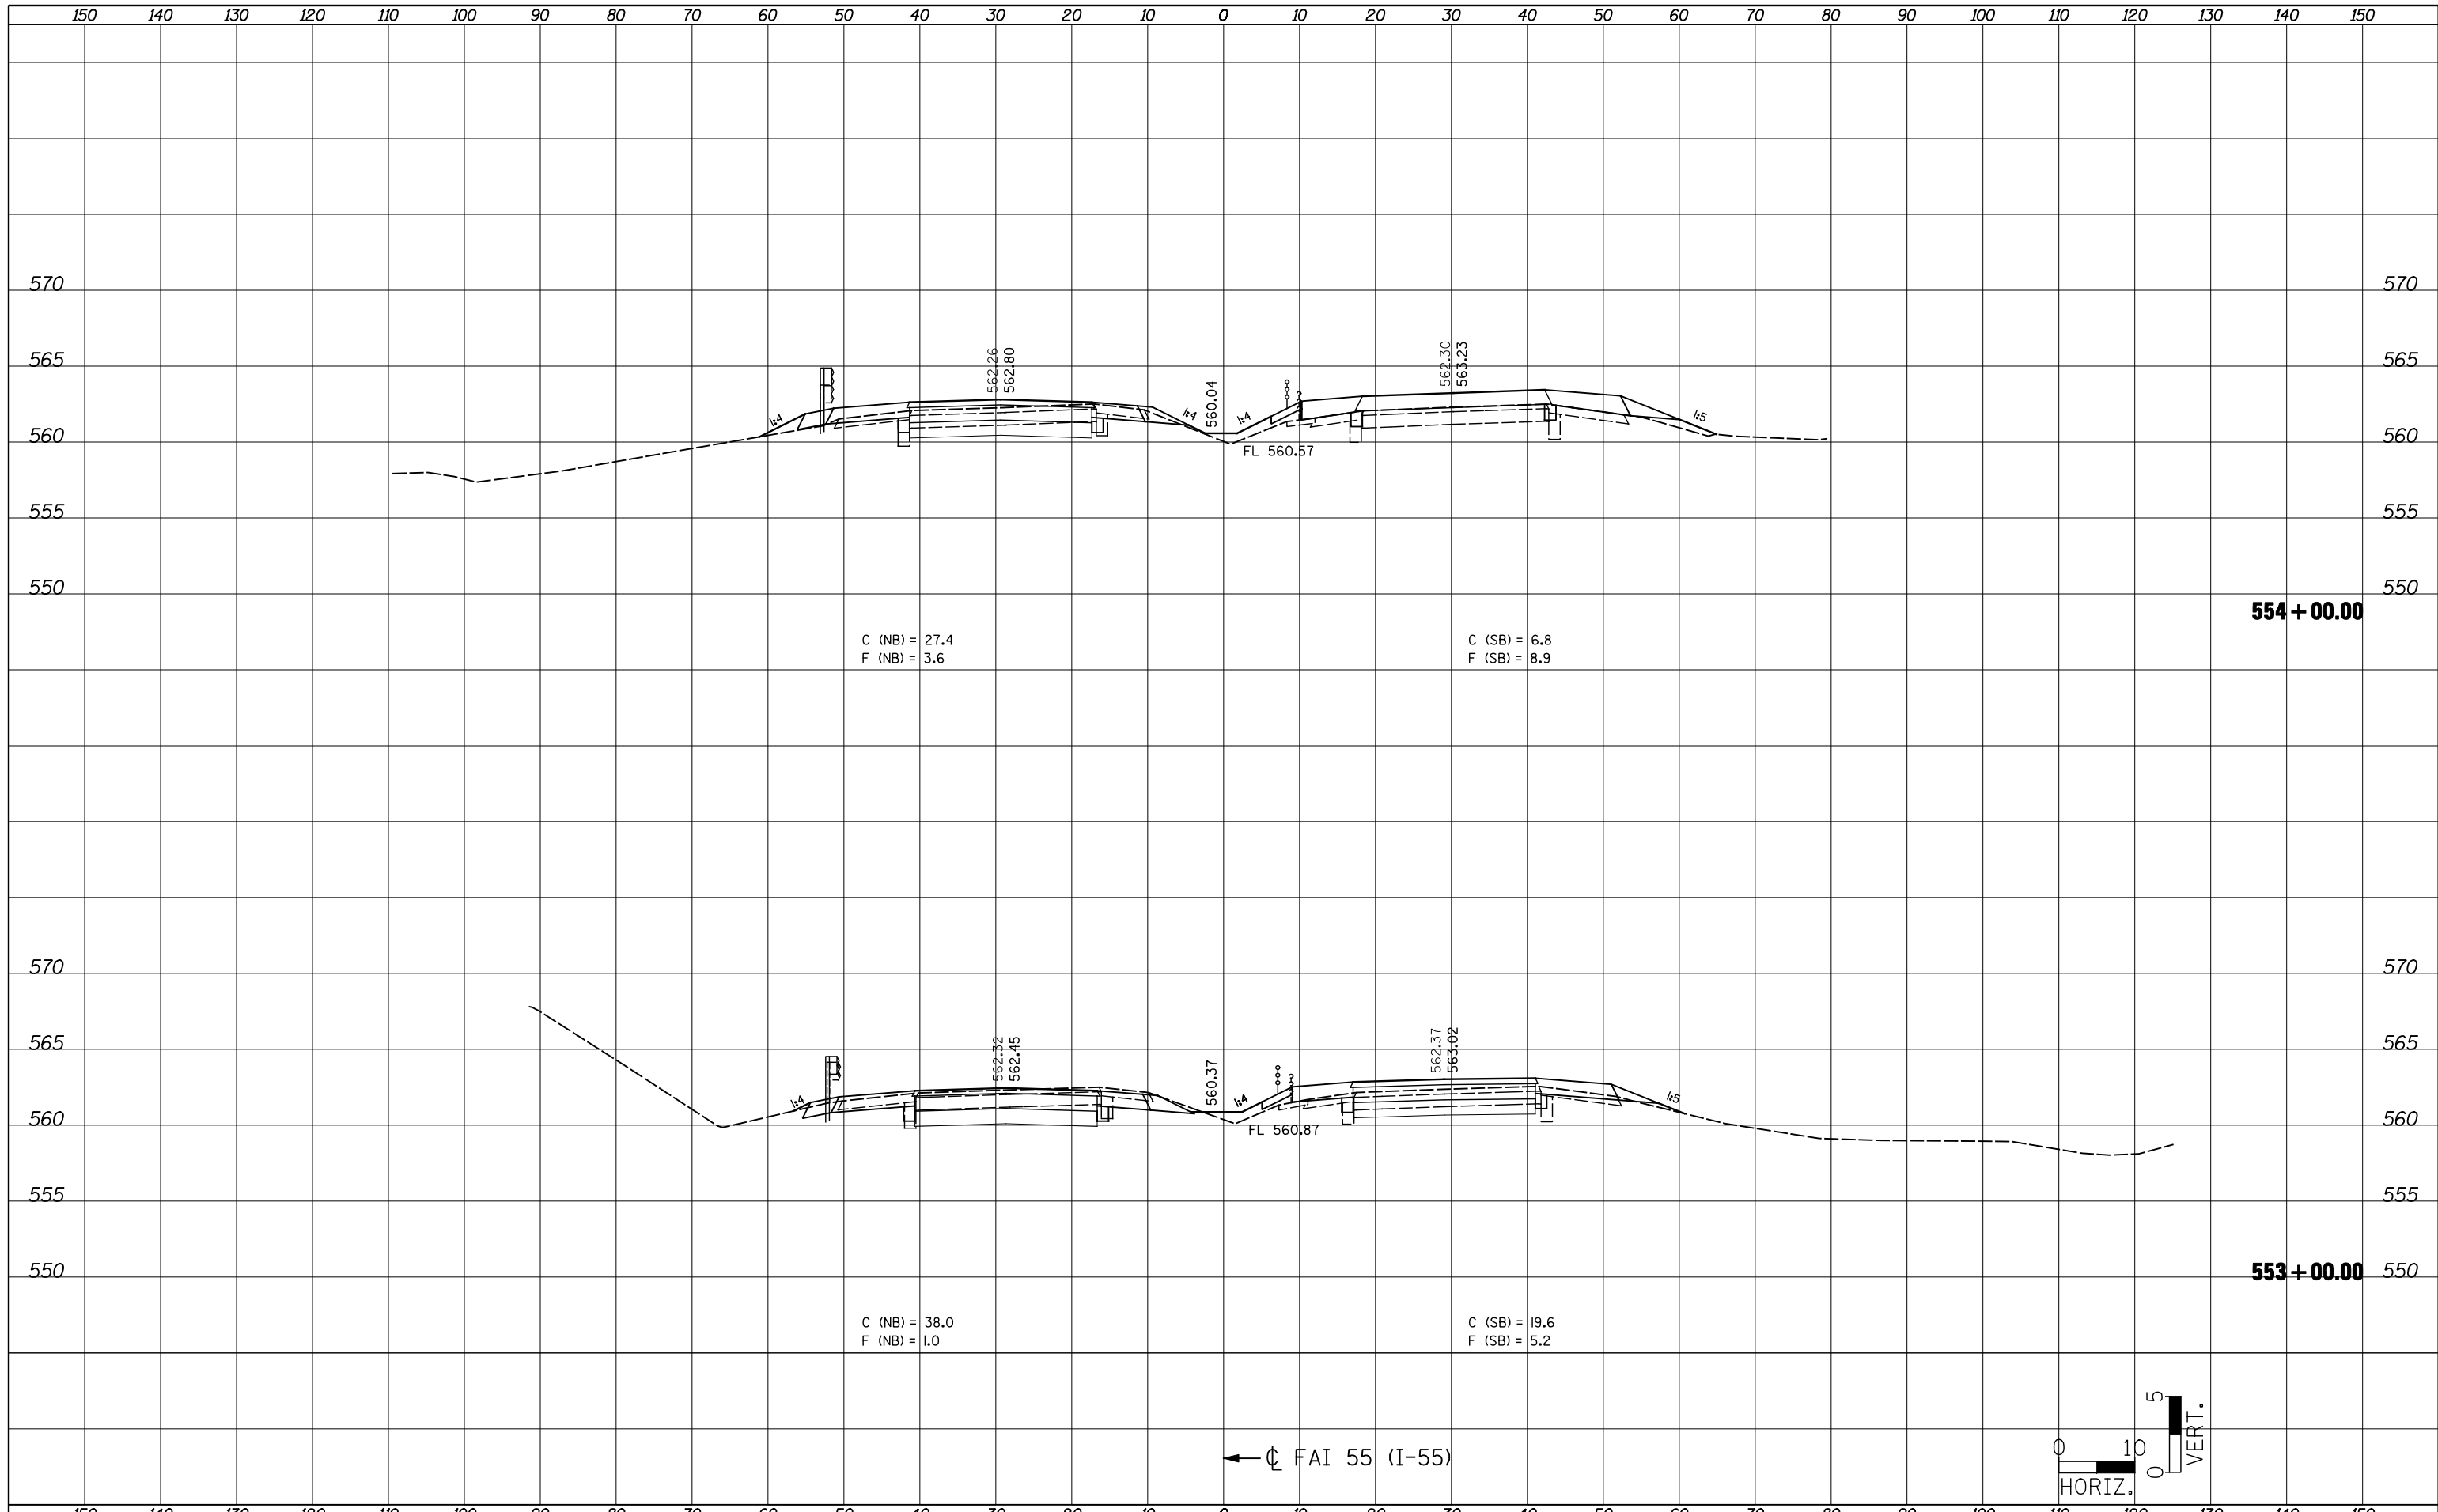

FILE NAME = ... \CADD\0876D99-shr-xssht-ML.dgn	USER NAME = \$(USER)	DESIGNED -	REVISD -	STATE OF ILLINOIS DEPARTMENT OF TRANSPORTATION	FAI 55 CROSS SECTIONS			F.A.I. RTE. 55	SECTION 60-(1,2)RS-3	COUNTY MADISON	TOTAL SHEETS 212	SHEET NO. 137
PLOT SCALE = 20.0000' / IN.	PLOT DATE = 02/02/2012 19:15:42	DRAWN -	REVISD -					SCALE:	SHEET NO. OF SHEETS	STA. 553+00.00 TO STA. 554+00.00	CONTRACT NO. 76D99	
	CHECKED -	REVISD -	REVISD -									
	DATE -	REVISD -	REVISD -									