
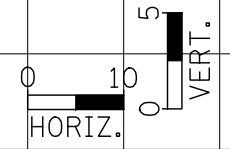


FINAL SURVEY NO.	SURVEYED	DATE
NOTE BOOK	PLOTTED	
	TEMPLATE	
	AREAS CHECKED	

ORIGINAL SURVEY NO.	SURVEYED	DATE
NOTE BOOK	PLOTTED	
	TEMPLATE	
	AREAS CHECKED	

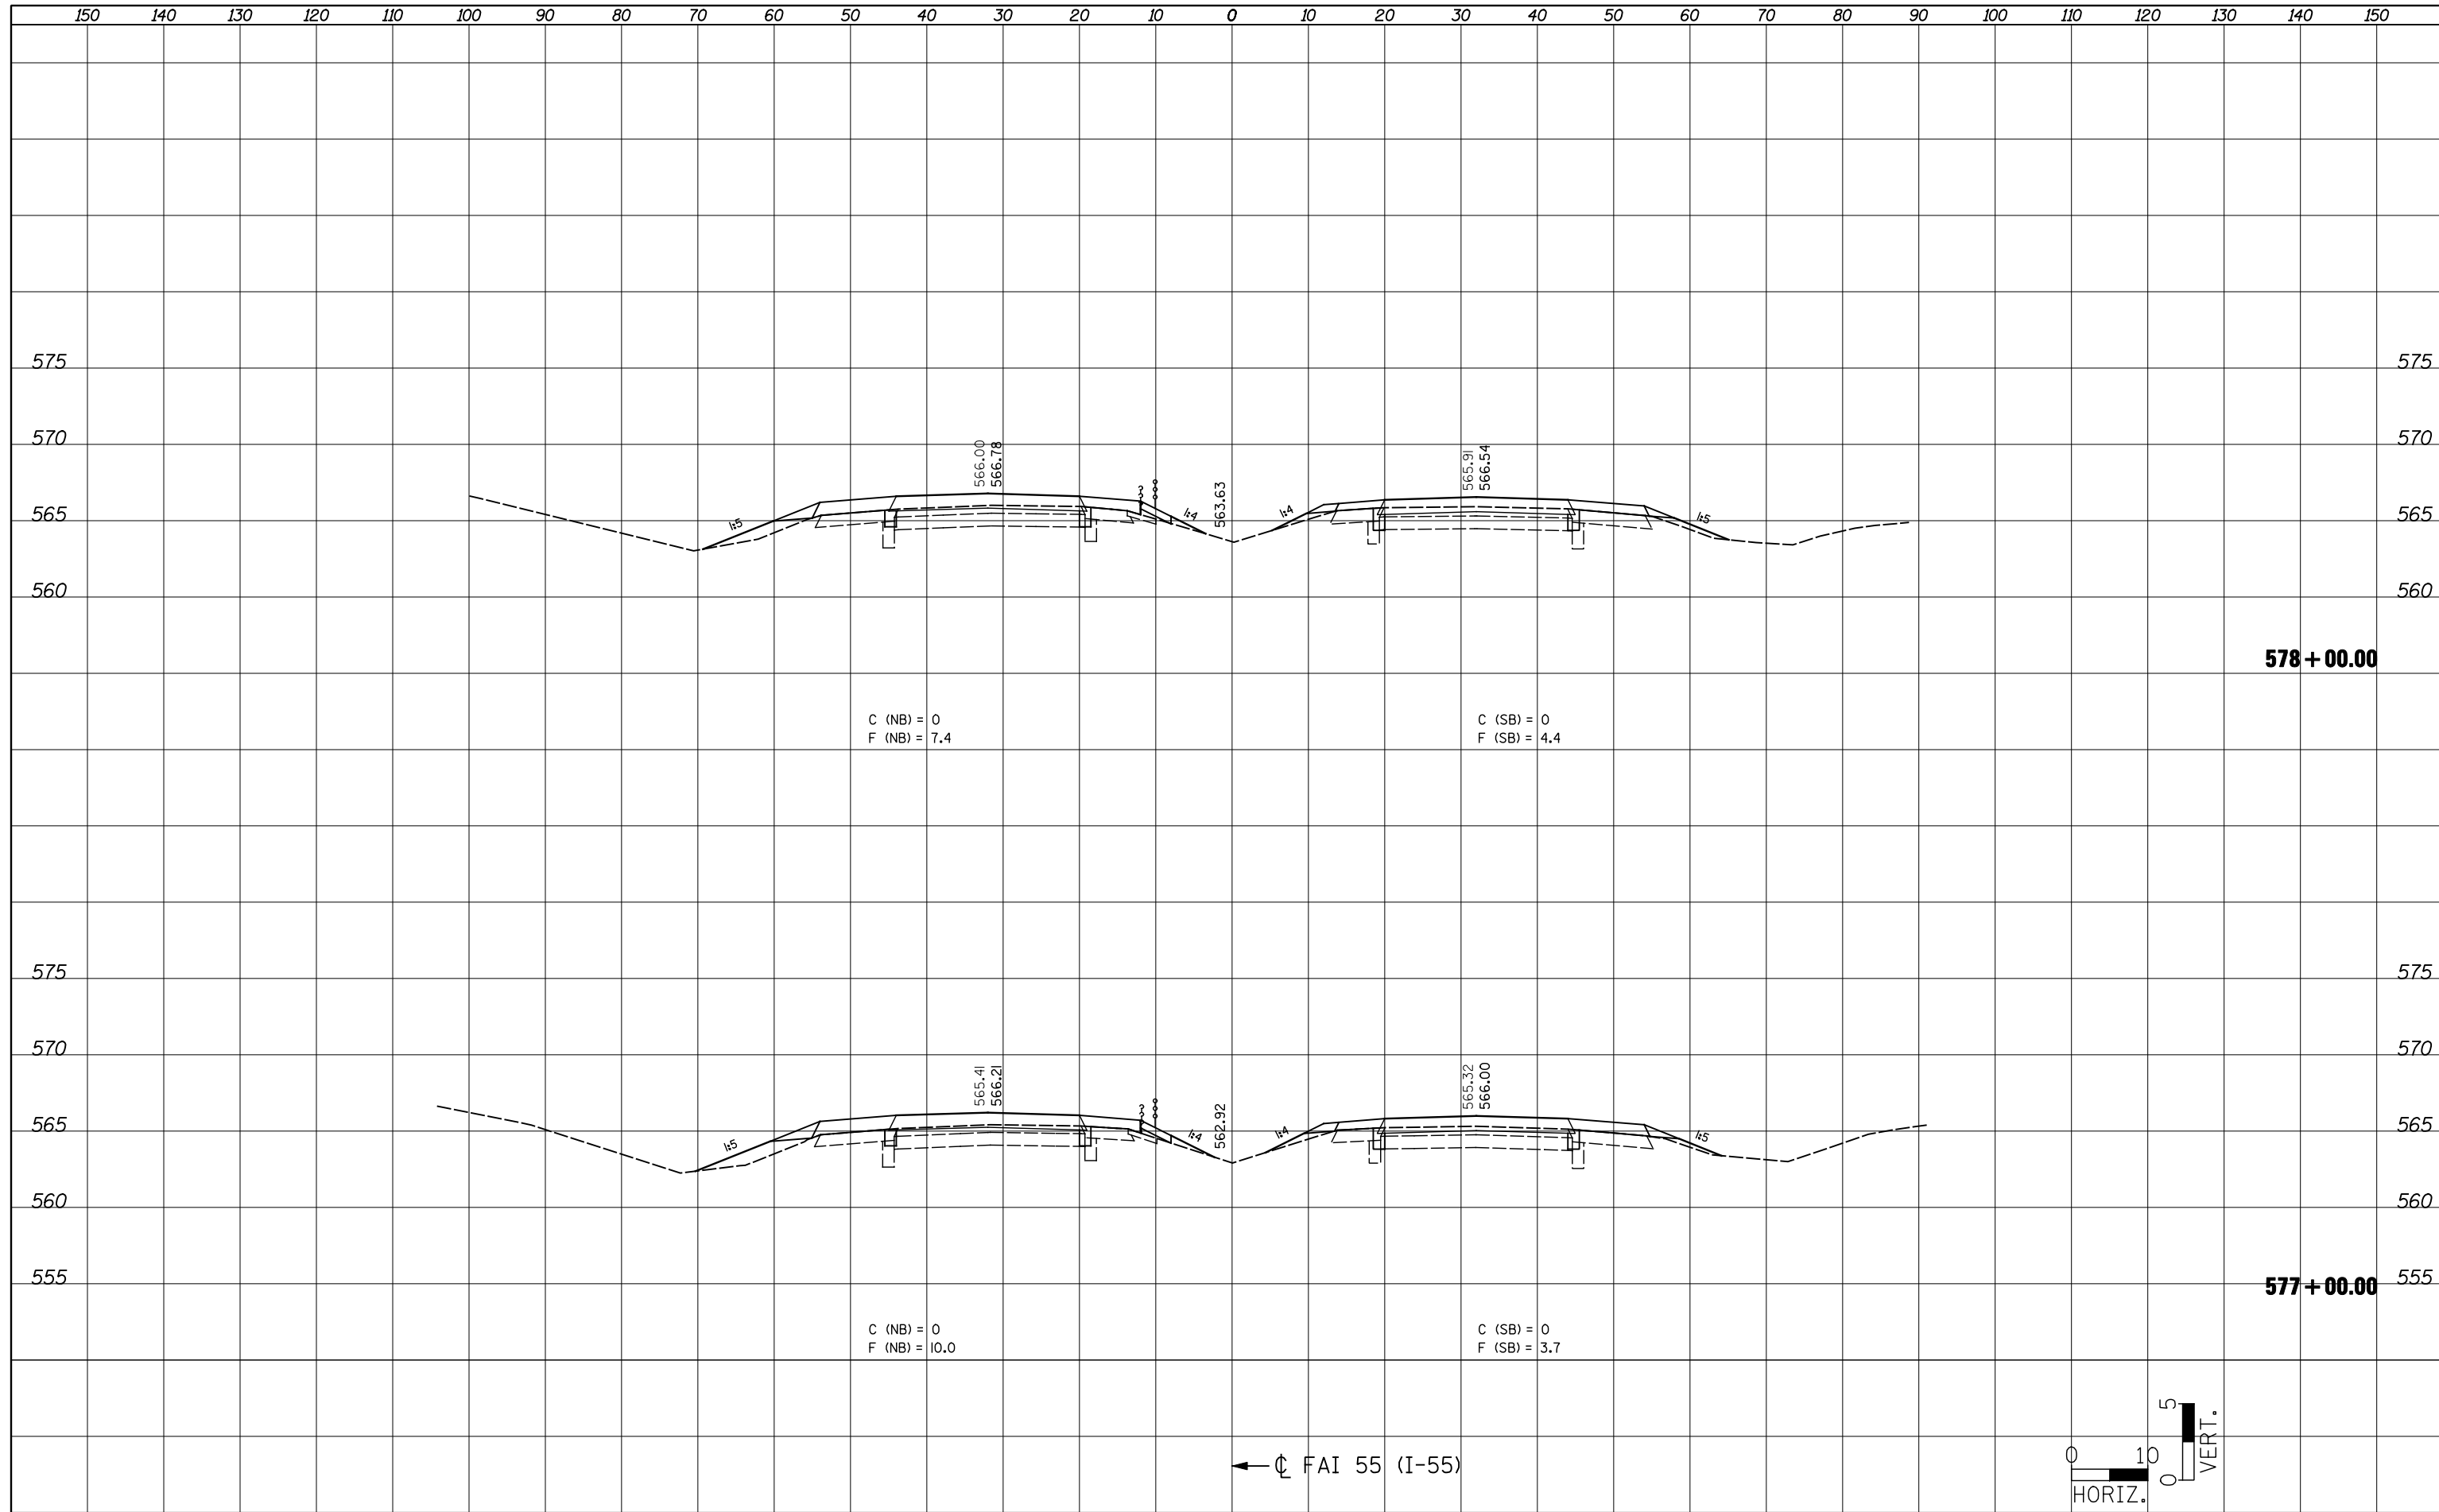

FILE NAME = ...CADD\B876D99-shr-xssht-ML.dgn

**JD Johnson, Depp & Quisenberry**  
CONSULTING ENGINEERS  
Springfield, Illinois

USER NAME = \$(USER)	DESIGNED -	REvised -
PLOT SCALE = 20.0000' / IN.	DRAWN -	REvised -
PLOT DATE = 02/02/2012 19:19:12	CHECKED -	REvised -
	DATE -	REvised -

**STATE OF ILLINOIS**  
**DEPARTMENT OF TRANSPORTATION**

<b>FAI 55 CROSS SECTIONS</b>			
SCALE:	SHEET NO.	OF SHEETS	STA. 577+00.00 TO STA. 578+00.00

F.A.I. RTE.	SECTION	COUNTY	TOTAL SHEETS	SHEET NO.
55	60-(1,2)RS-3	MADISON	212	149
CONTRACT NO. 76D99			ILLINOIS FED. AID PROJECT	