


FINAL	SURVEYED	DATE
SURVEY	PLOTTED	BY
NOTE BOOK	TEMPLATE	
NO.	AREAS CHECKED	

ORIGINAL	SURVEYED	DATE
SURVEY	PLOTTED	BY
NOTE BOOK	TEMPLATE	
NO.	AREAS CHECKED	

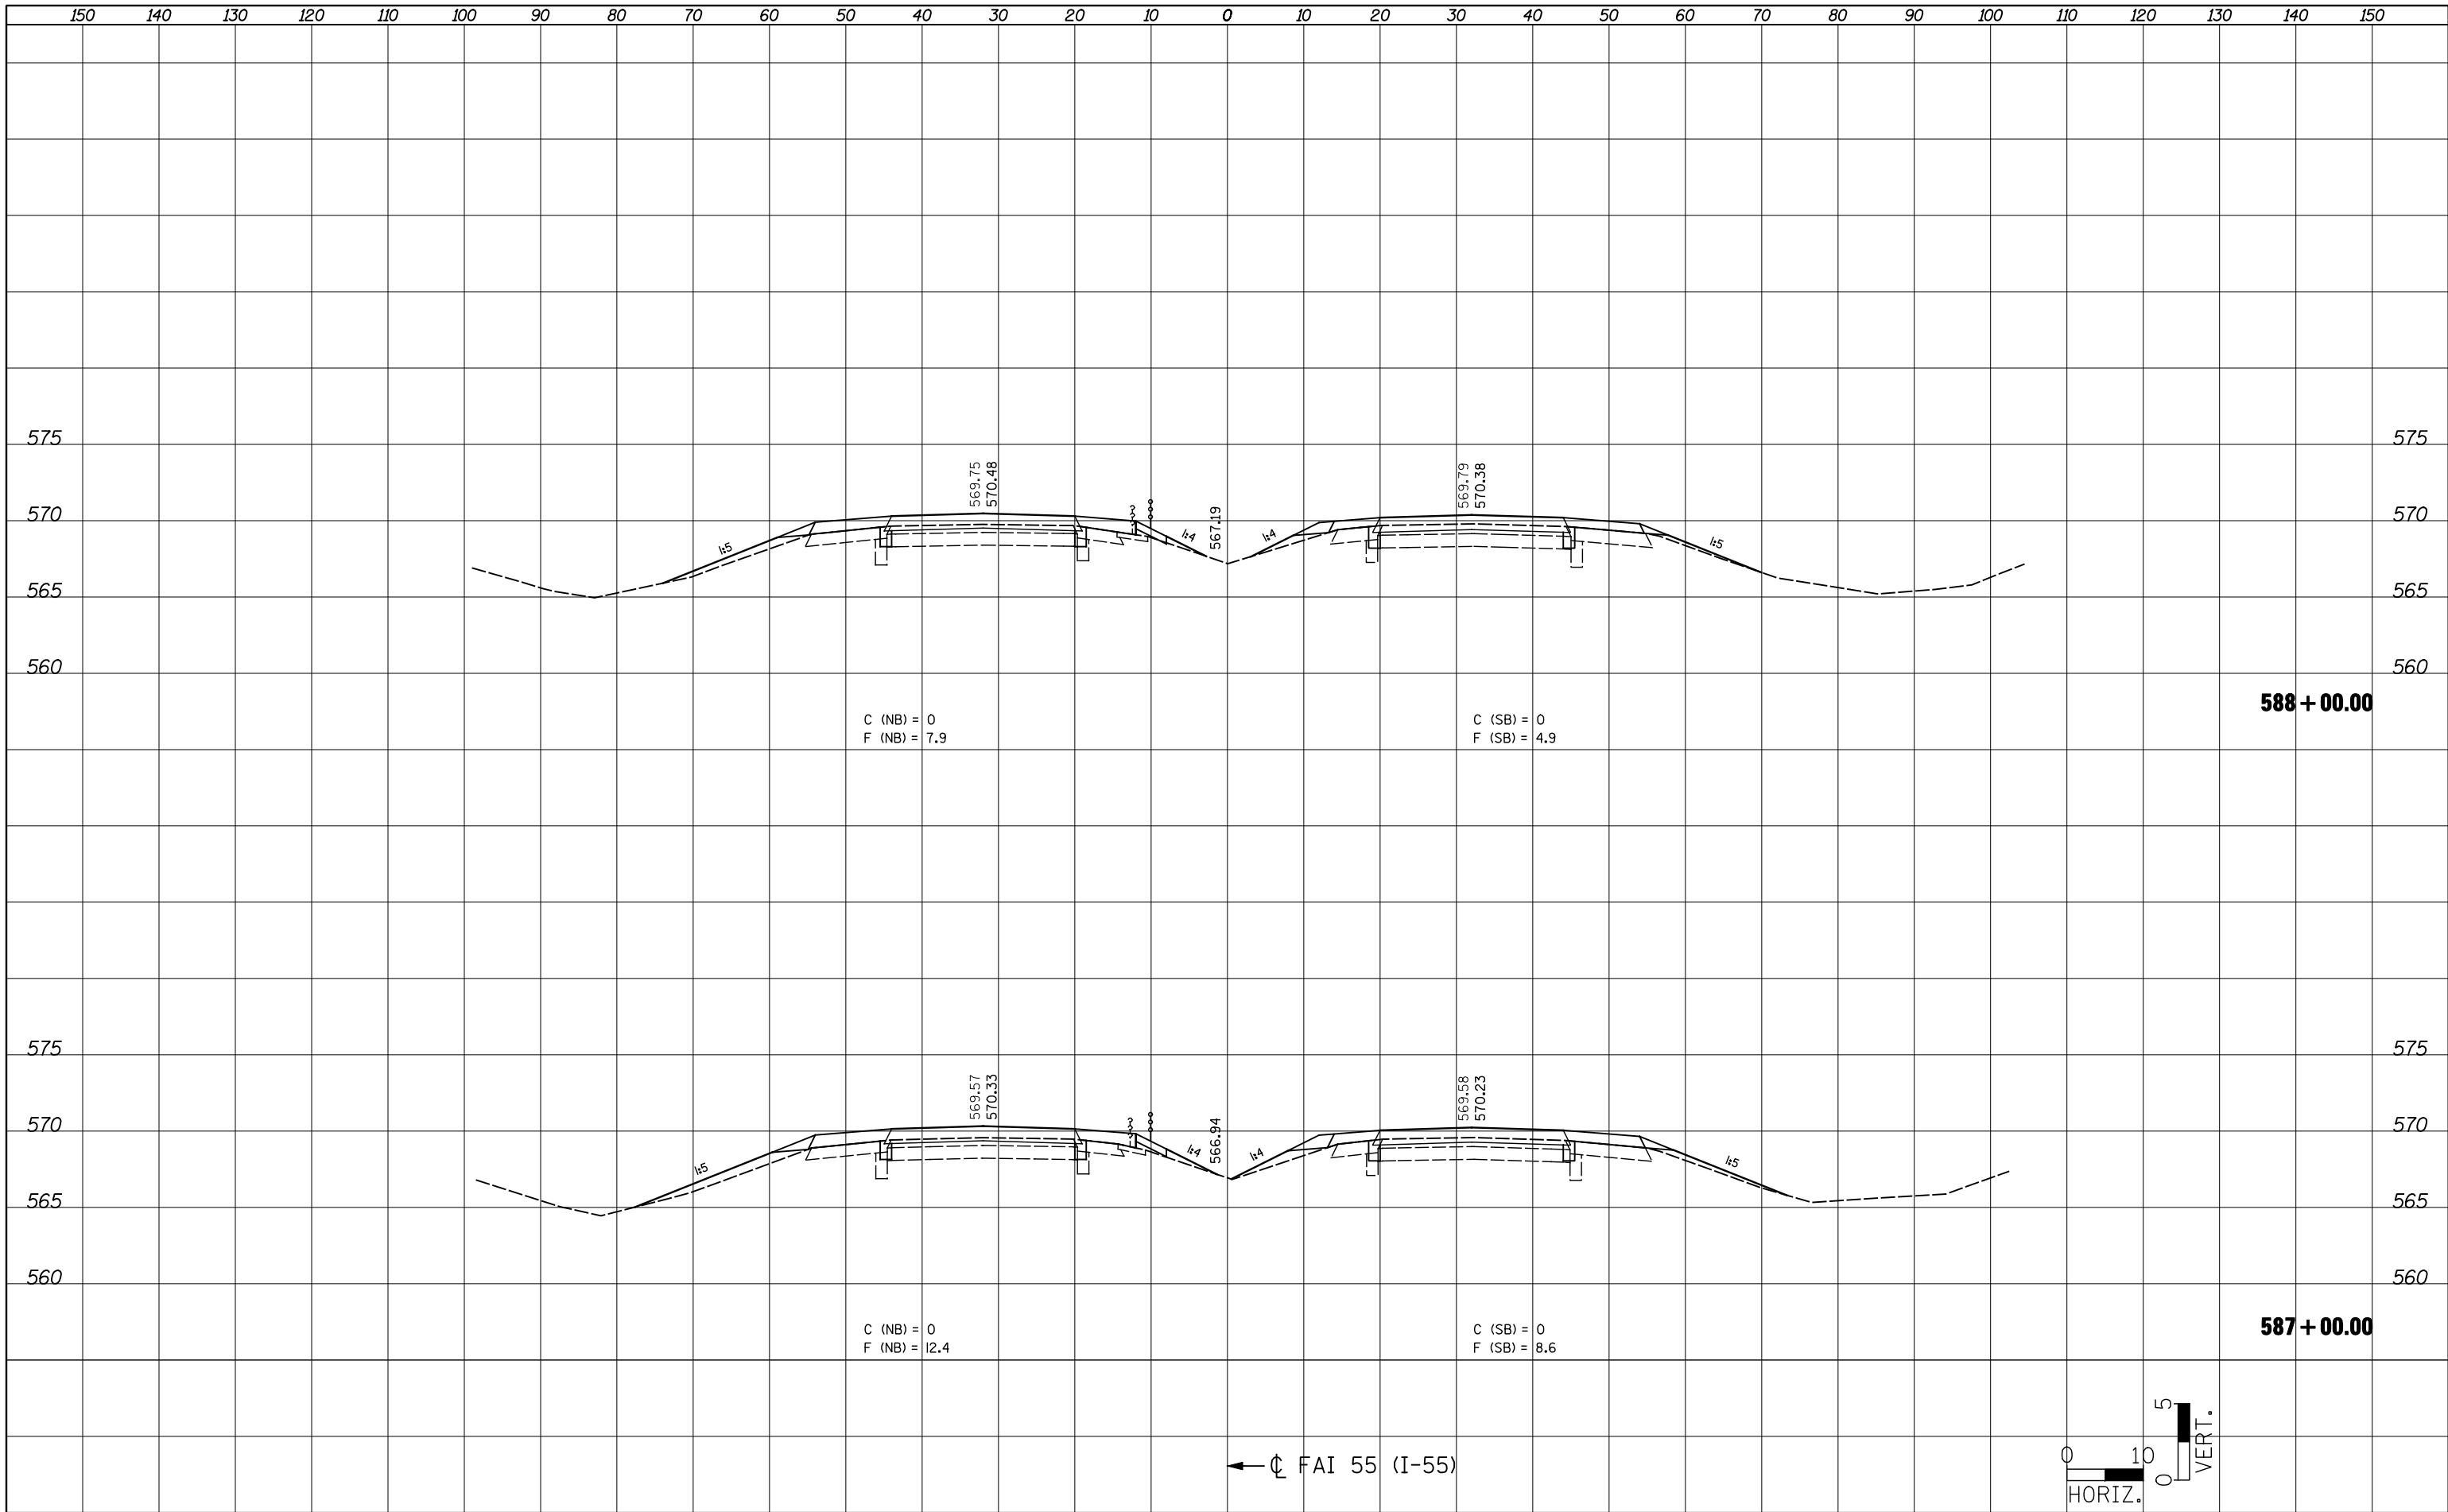

FILE NAME = ...\\CADD\0876D99-shft-xssht-ML.dgn
JD Johnson, Depp & Quisenberry
 CONSULTING ENGINEERS
 Springfield, Illinois

USER NAME = \$(USER)	DESIGNED -	REVISIONS
PLOT SCALE = 20.0000' / IN.	DRAWN -	REVISIONS
PLOT DATE = 02/02/2012 19:20:36	CHECKED -	REVISIONS
	DATE -	REVISIONS

REVISIONS	-
REVISIONS	-
REVISIONS	-
REVISIONS	-

**STATE OF ILLINOIS
 DEPARTMENT OF TRANSPORTATION**

FAI 55 CROSS SECTIONS
 SCALE: SHEET NO. OF SHEETS STA. 587+00.00 TO STA. 588+00.00

F.A.I. RTE.	SECTION	COUNTY	TOTAL SHEETS	SHEET NO.
55	60-(1,2)RS-3	MADISON	212	154
CONTRACT NO. 76D99			ILLINOIS FED. AID PROJECT	