


DATE	
BY	
SURVEYED	
PLOTTED	
TEMPLATE	
NOTE BOOK	
AREAS CHECKED	
NO.	

DATE	
BY	
SURVEYED	
PLOTTED	
TEMPLATE	
NOTE BOOK	
AREAS CHECKED	
NO.	

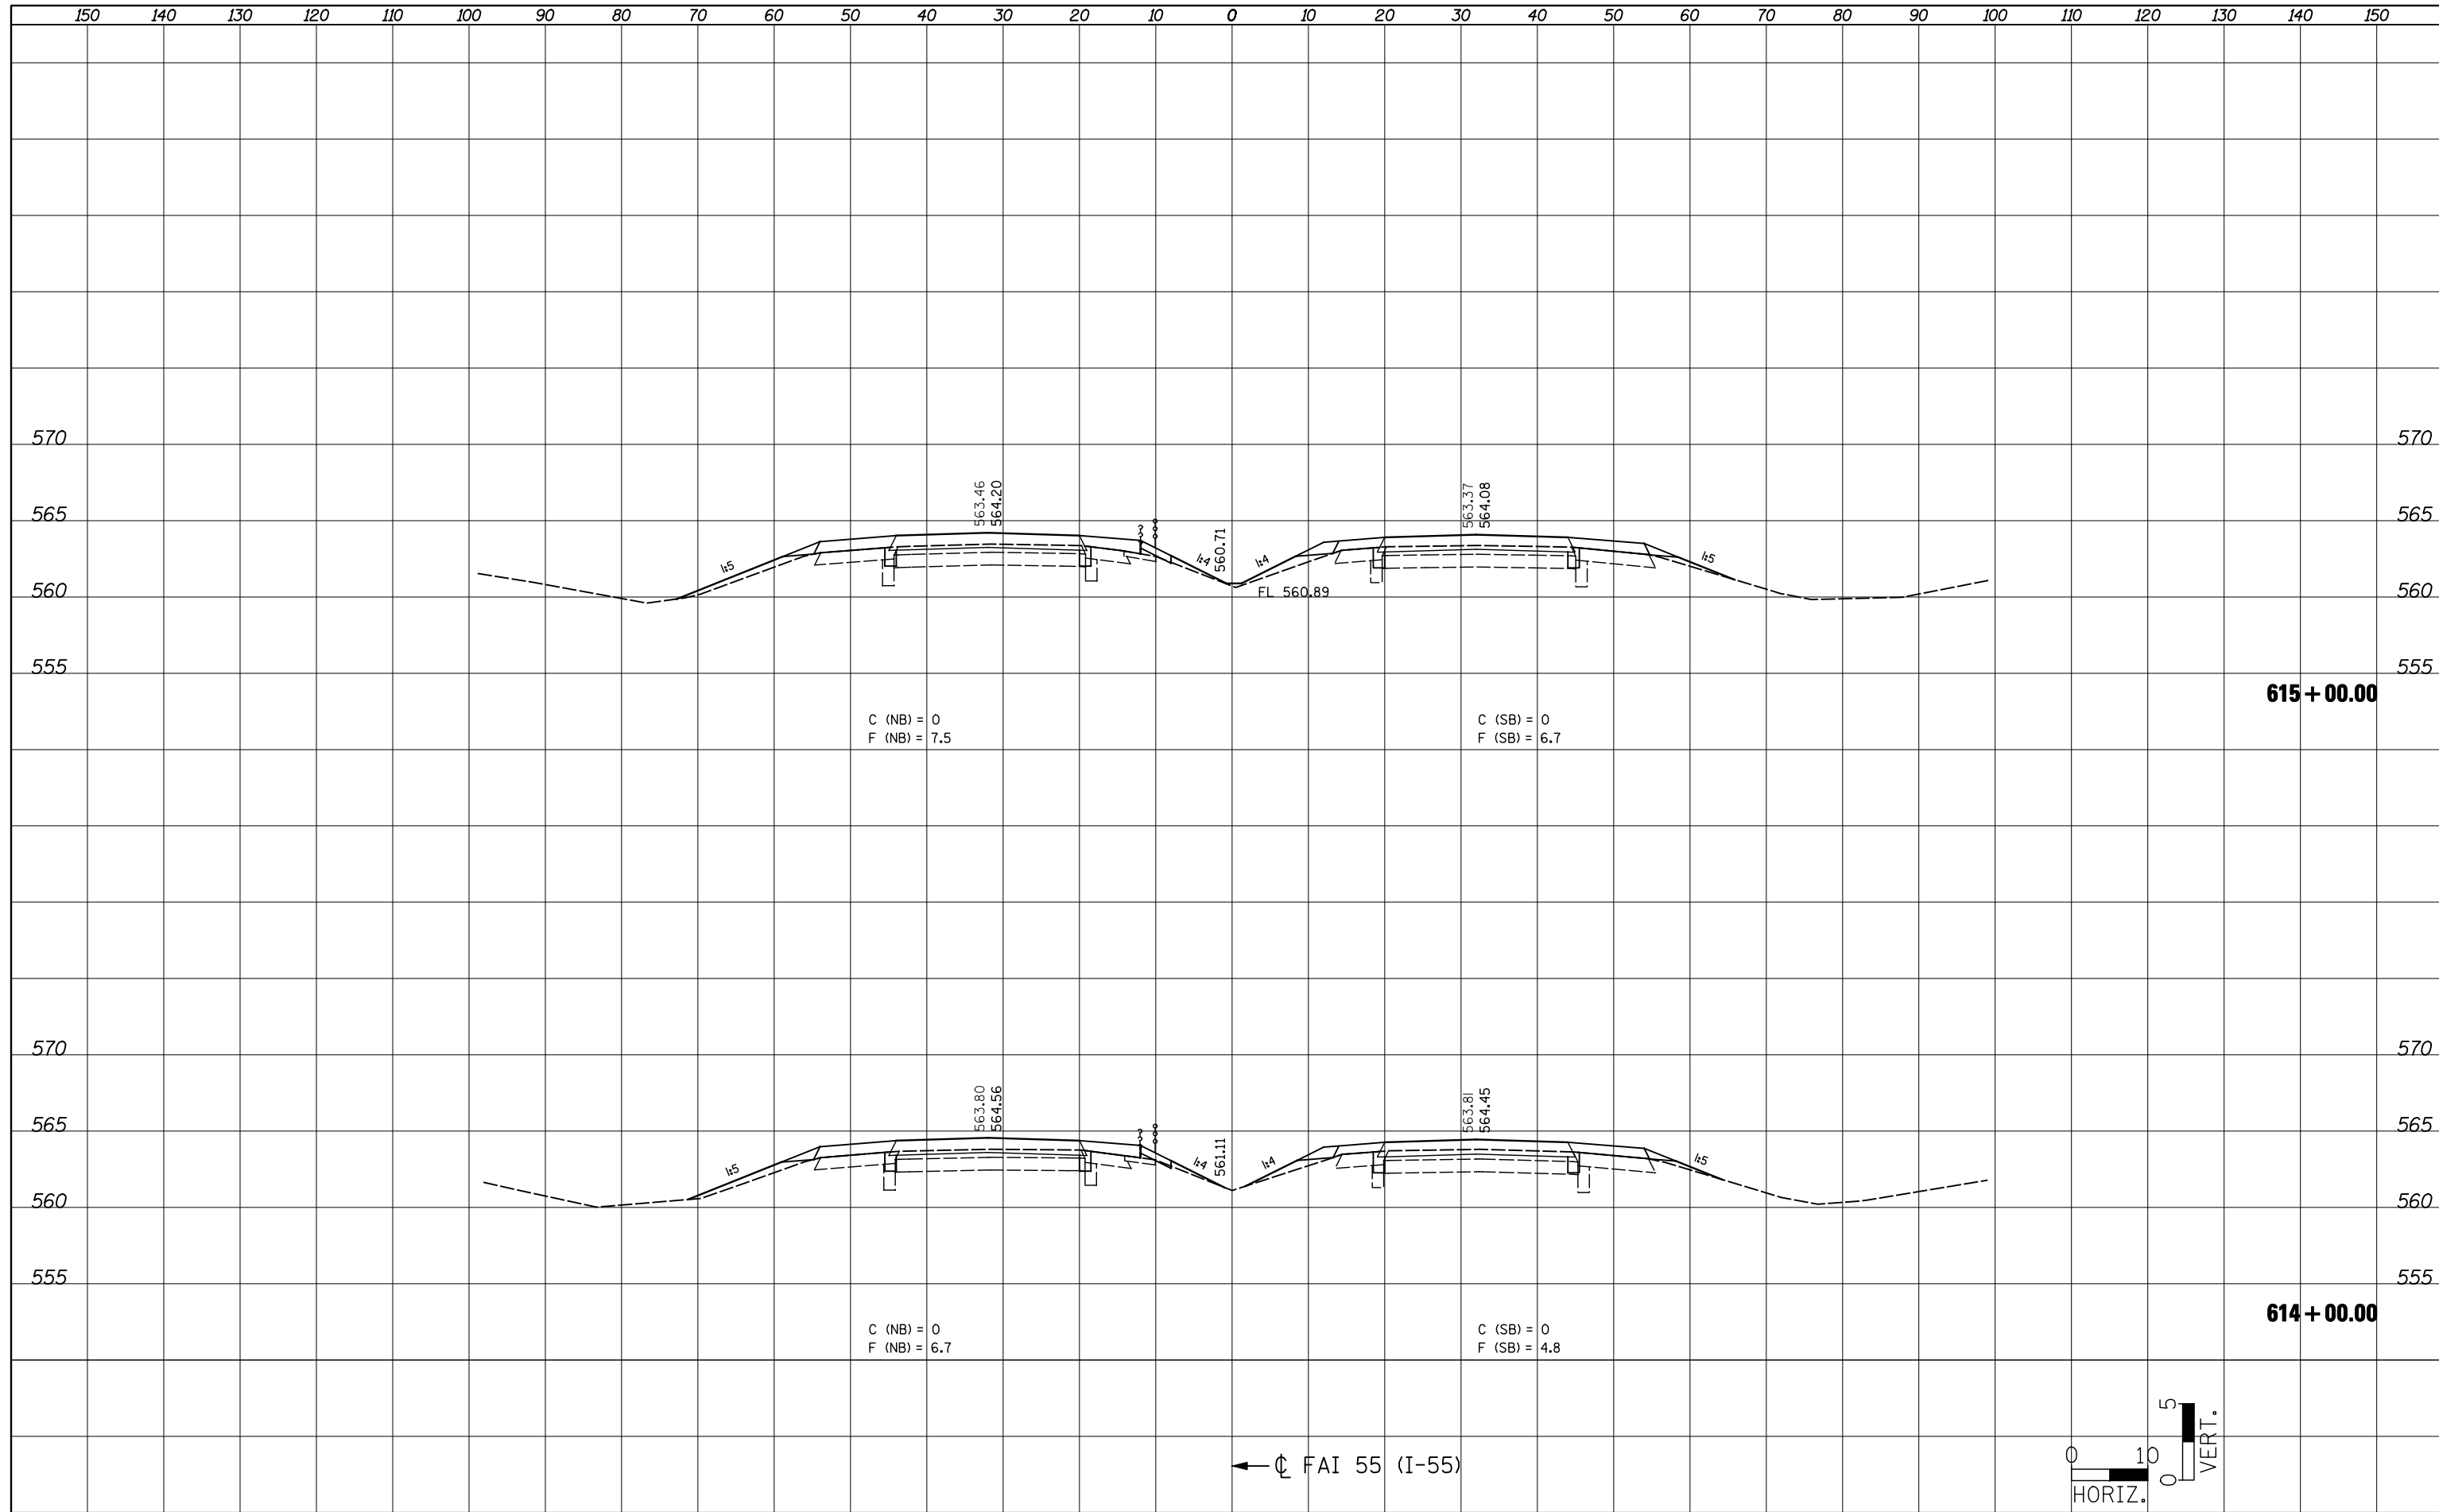

C (NB) = 0
F (NB) = 7.5

C (SB) = 0
F (SB) = 6.7


615 + 00.00

C (NB) = 0
F (NB) = 6.7

C (SB) = 0
F (SB) = 4.8

614 + 00.00

← C FAI 55 (I-55)

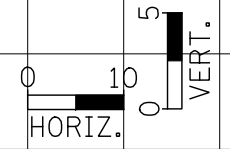

FILE NAME = ... \CADD\0876D99-shr-xasht-ML.dgn

USER NAME = \$(USER)	DESIGNED -	REVISD -
	DRAWN -	REVISD -
PLOT SCALE = 20.0000' / IN.	CHECKED -	REVISD -
PLOT DATE = 02/02/2012 19:24:17	DATE -	REVISD -

**STATE OF ILLINOIS
DEPARTMENT OF TRANSPORTATION**

FAI 55 CROSS SECTIONS

SCALE: SHEET NO. OF SHEETS STA. 614+00.00 TO STA. 615+00.00

F.A.I. RTE.	SECTION	COUNTY	TOTAL SHEETS	SHEET NO.
55	60-(1,2)RS-3	MADISON	212	168
CONTRACT NO. 76D99			ILLINOIS FED. AID PROJECT	