


FINAL SURVEY NO.	SURVEYED	DATE
	PLOTTED	
	TEMPLATE	
	NOTE BOOK	
	AREAS CHECKED	

ORIGINAL SURVEY NO.	SURVEYED	DATE
	PLOTTED	
	TEMPLATE	
	NOTE BOOK	
	AREAS CHECKED	

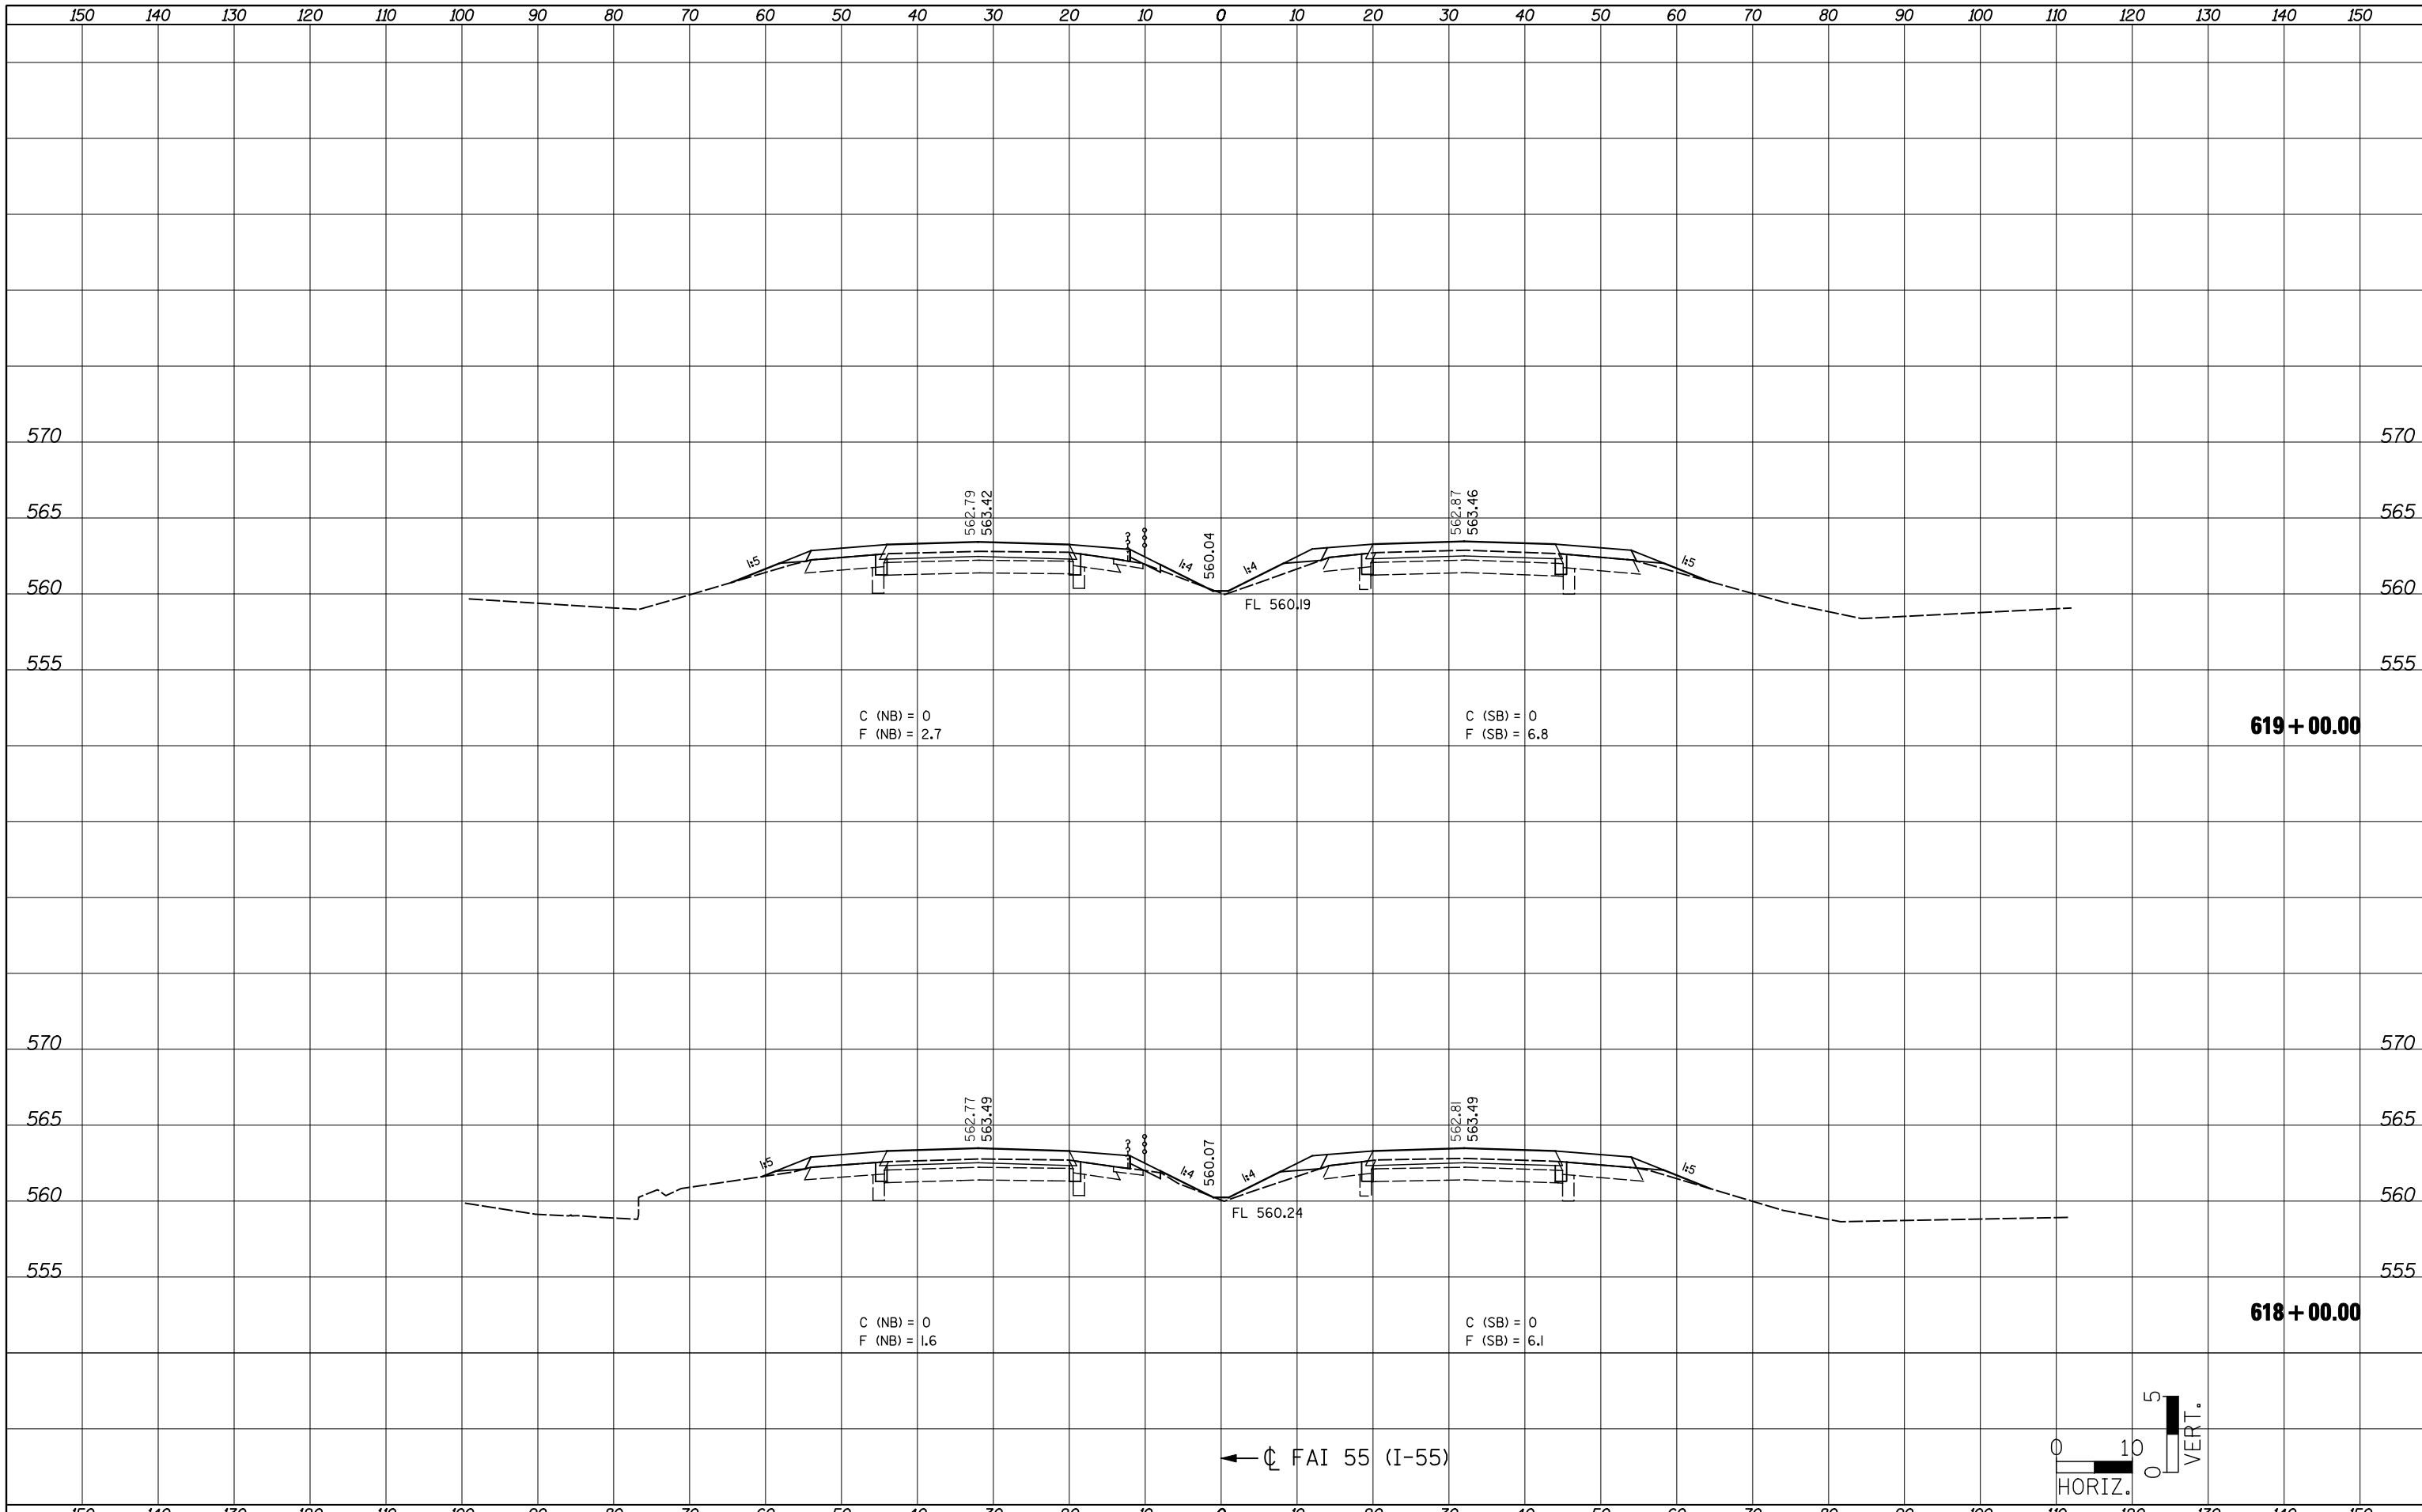

FILE NAME = ... \CADD\0876D99-sht-xasht-ML.dgn

**JD Johnson, Depp & Quisenberry**  
CONSULTING ENGINEERS  
Springfield, Illinois

USER NAME = \$(USER)	DESIGNED -	REVISIED -
PLOT SCALE = 20.0000' / IN.	DRAWN -	REVISIED -
PLOT DATE = 02/02/2012 19:24:42	CHECKED -	REVISIED -
	DATE -	REVISIED -

**STATE OF ILLINOIS**  
**DEPARTMENT OF TRANSPORTATION**

FAI 55 CROSS SECTIONS			
SCALE:	SHEET NO.	OF SHEETS	STA. 618+00.00 TO STA. 619+00.00

F.A.I. RTE.	SECTION	COUNTY	TOTAL SHEETS	SHEET NO.
55	60-(1,2)RS-3	MADISON	212	170
CONTRACT NO. 76D99				
ILLINOIS FED. AID PROJECT				