


BY	DATE
SURVEYED	
PLOTTED	
TEMPLATE	
AREAS CHECKED	

BY	DATE
ORIGINAL SURVEY	
NOTE BOOK NO.	
AREAS CHECKED	

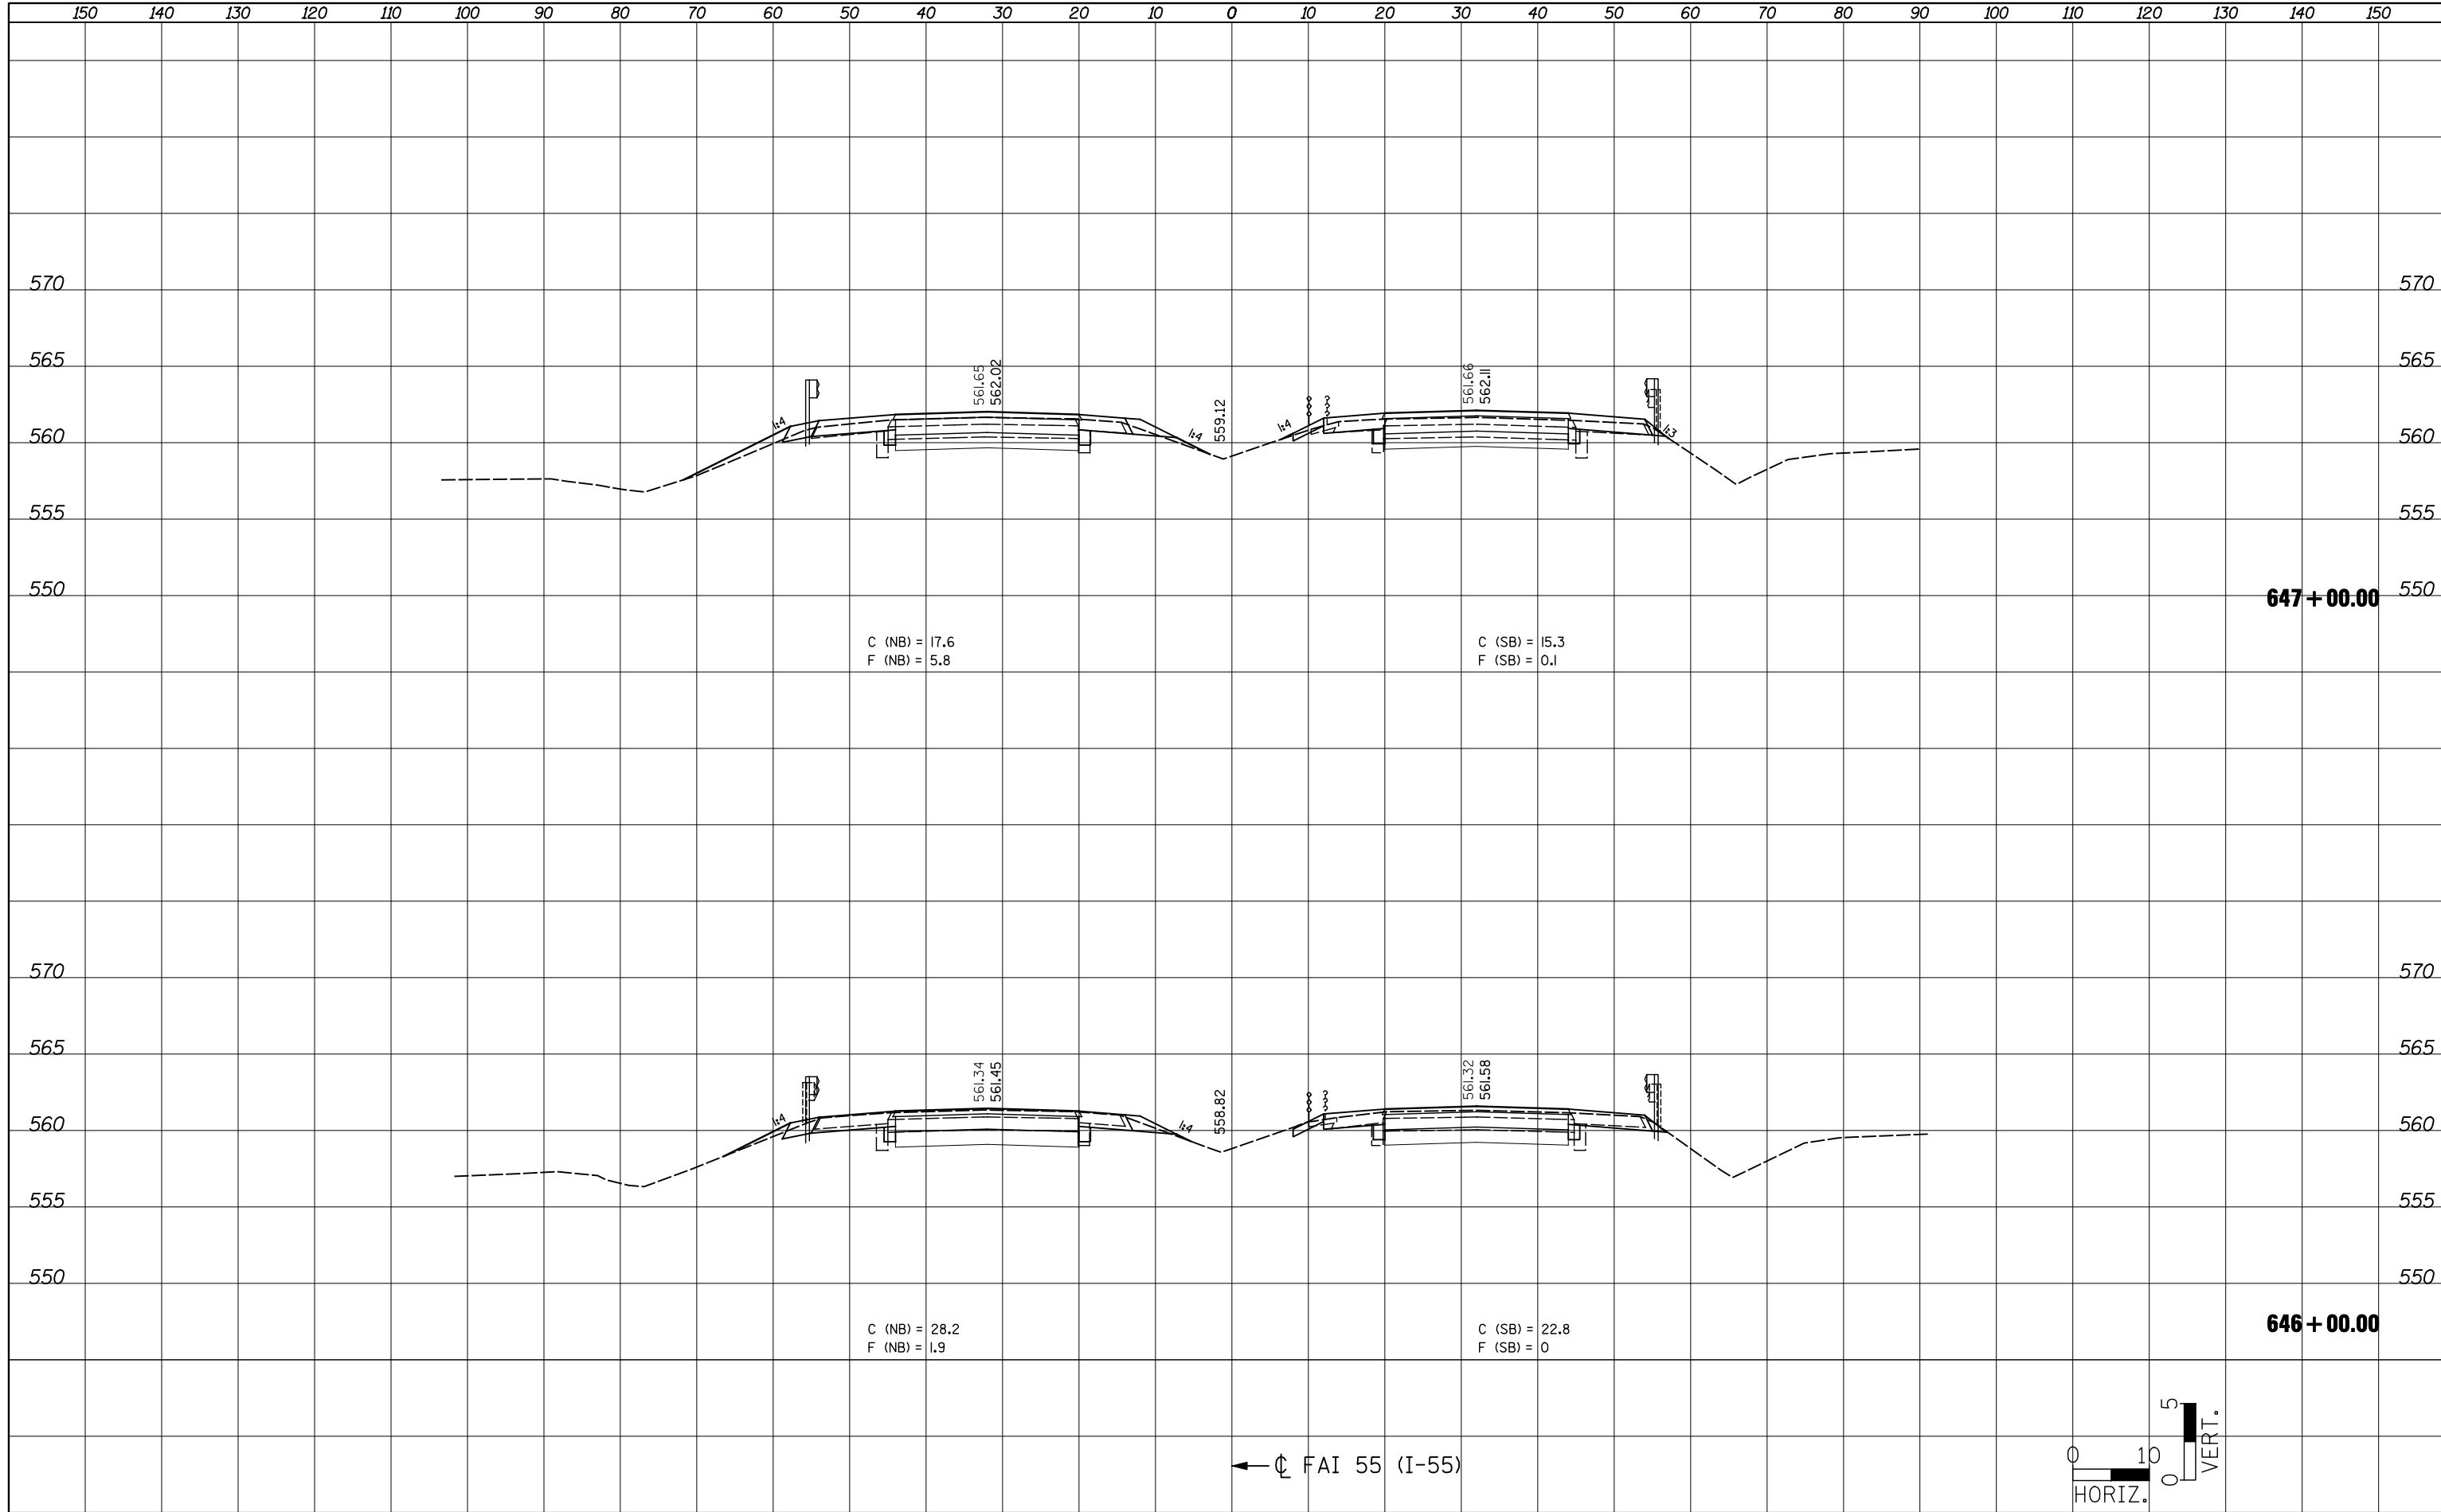

FILE NAME = ...\\CADD\876D99-shr-xshst-ML.dgn

USER NAME = \$(USER)	DESIGNED -	REVISID -
PLOT SCALE = 20.0000' / IN.	DRAWN -	REVISID -
PLOT DATE = 02/02/2012 19:28:21	CHECKED -	REVISID -
	DATE -	REVISID -

STATE OF ILLINOIS
DEPARTMENT OF TRANSPORTATION

FAI 55 CROSS SECTIONS

SCALE: SHEET NO. OF SHEETS STA. 646+00.00 TO STA. 647+00.00

F.A.I. RTE. 55	SECTION 60-(1,2)RS-3	COUNTY MADISON	TOTAL SHEETS 212	SHEET NO. 184
CONTRACT NO. 76D99			ILLINOIS FED. AID PROJECT	

