


BY	DATE
FINAL SURVEY	SURVEYED
NOTE BOOK	PLOTTED
NO.	TEMPLATE
	AREAS CHECKED

BY	DATE
ORIGINAL SURVEY	SURVEYED
NOTE BOOK	PLOTTED
NO.	TEMPLATE
	AREAS CHECKED

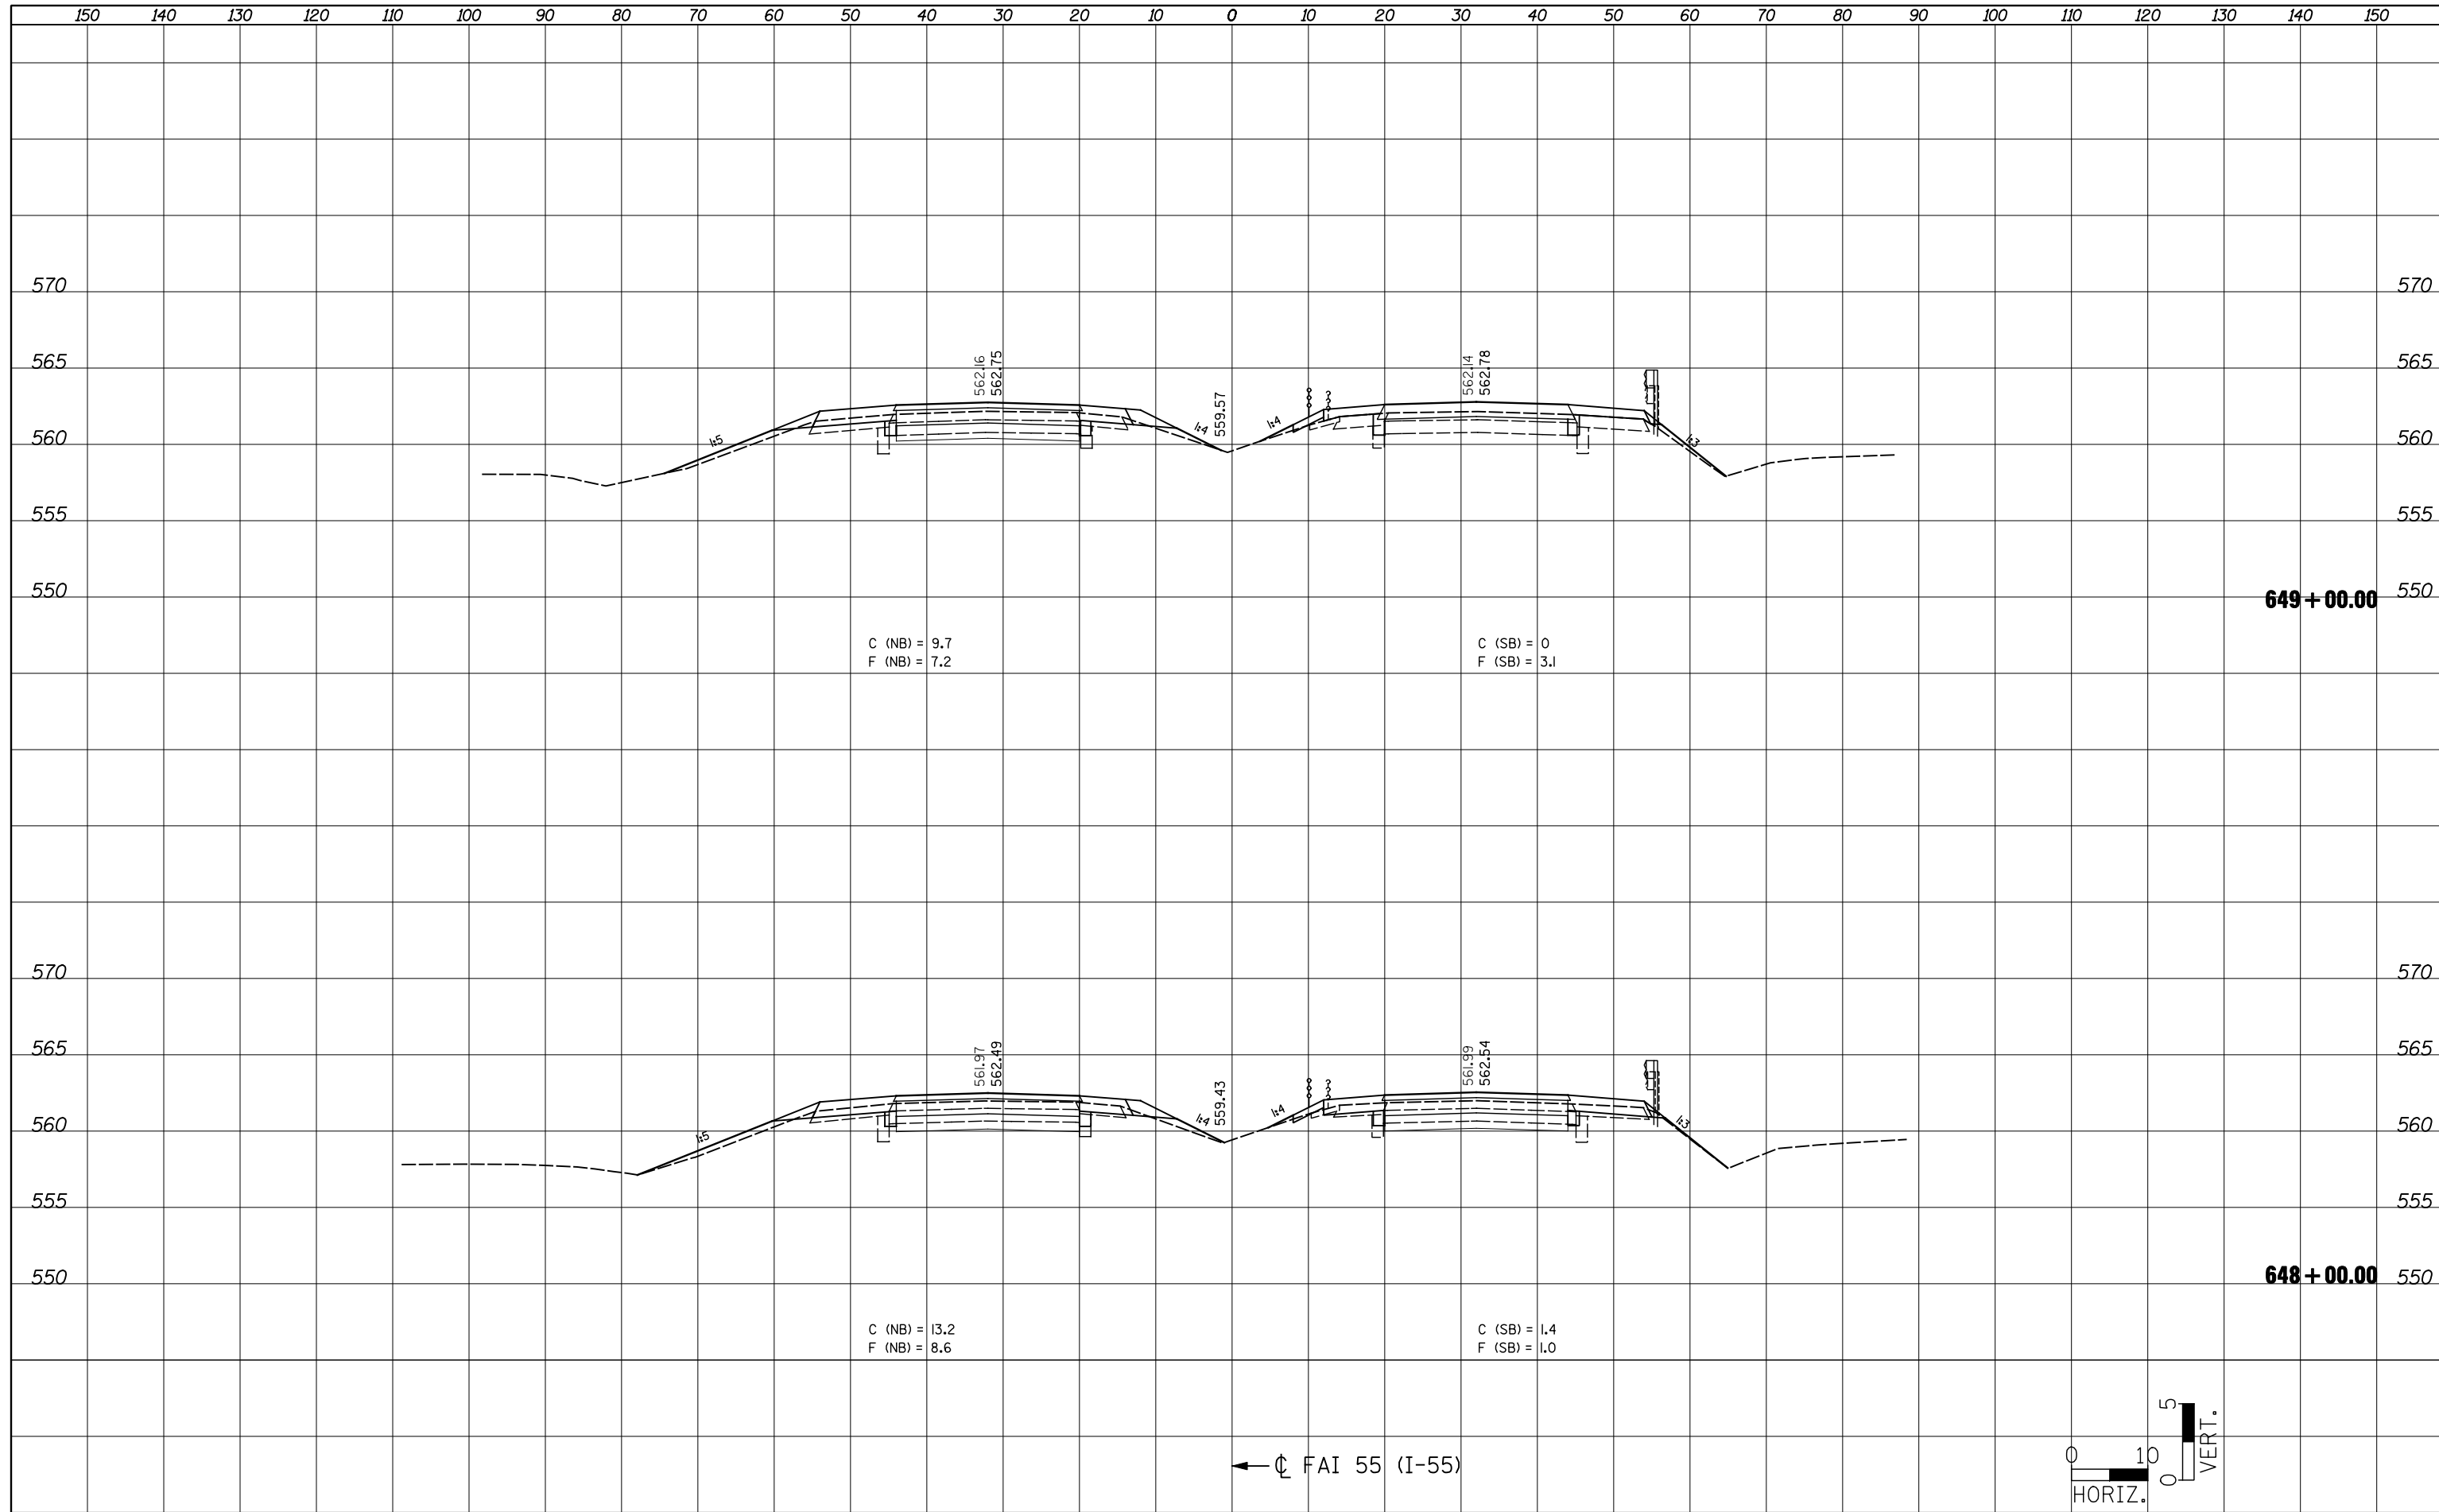

C (NB) = 9.7  
F (NB) = 7.2

C (SB) = 0  
F (SB) = 3.1


649 + 00.00

C (NB) = 13.2  
F (NB) = 8.6

C (SB) = 1.4  
F (SB) = 1.0

648 + 00.00

← Q FAI 55 (I-55)

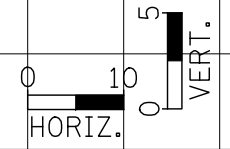

FILE NAME = ...CADD\0876D99-shr-xshht-ML.dgn  
**JD Johnson, Depp & Quisenberry**  
CONSULTING ENGINEERS  
Springfield, Illinois

USER NAME = \$USER	DESIGNED -	REVISIED -
	DRAWN -	REVISIED -
PLOT SCALE = 20.0000' / IN.	CHECKED -	REVISIED -
PLOT DATE = 02/02/2012 19:28:34	DATE -	REVISIED -

**STATE OF ILLINOIS**  
**DEPARTMENT OF TRANSPORTATION**

**FAI 55 CROSS SECTIONS**

SCALE: SHEET NO. OF SHEETS STA. 648+00.00 TO STA. 649+00.00

F.A.I. RTE.	SECTION	COUNTY	TOTAL SHEETS	SHEET NO.
55	60-(1,2)RS-3	MADISON	212	185
CONTRACT NO.				76D99
ILLINOIS FED. AID PROJECT				