


DATE	
BY	
SURVEYED	
PLOTTED	
TEMPLATE	
NOTE BOOK	
AREAS CHECKED	
NO.	

DATE	
BY	
SURVEYED	
PLOTTED	
TEMPLATE	
NOTE BOOK	
AREAS CHECKED	
NO.	

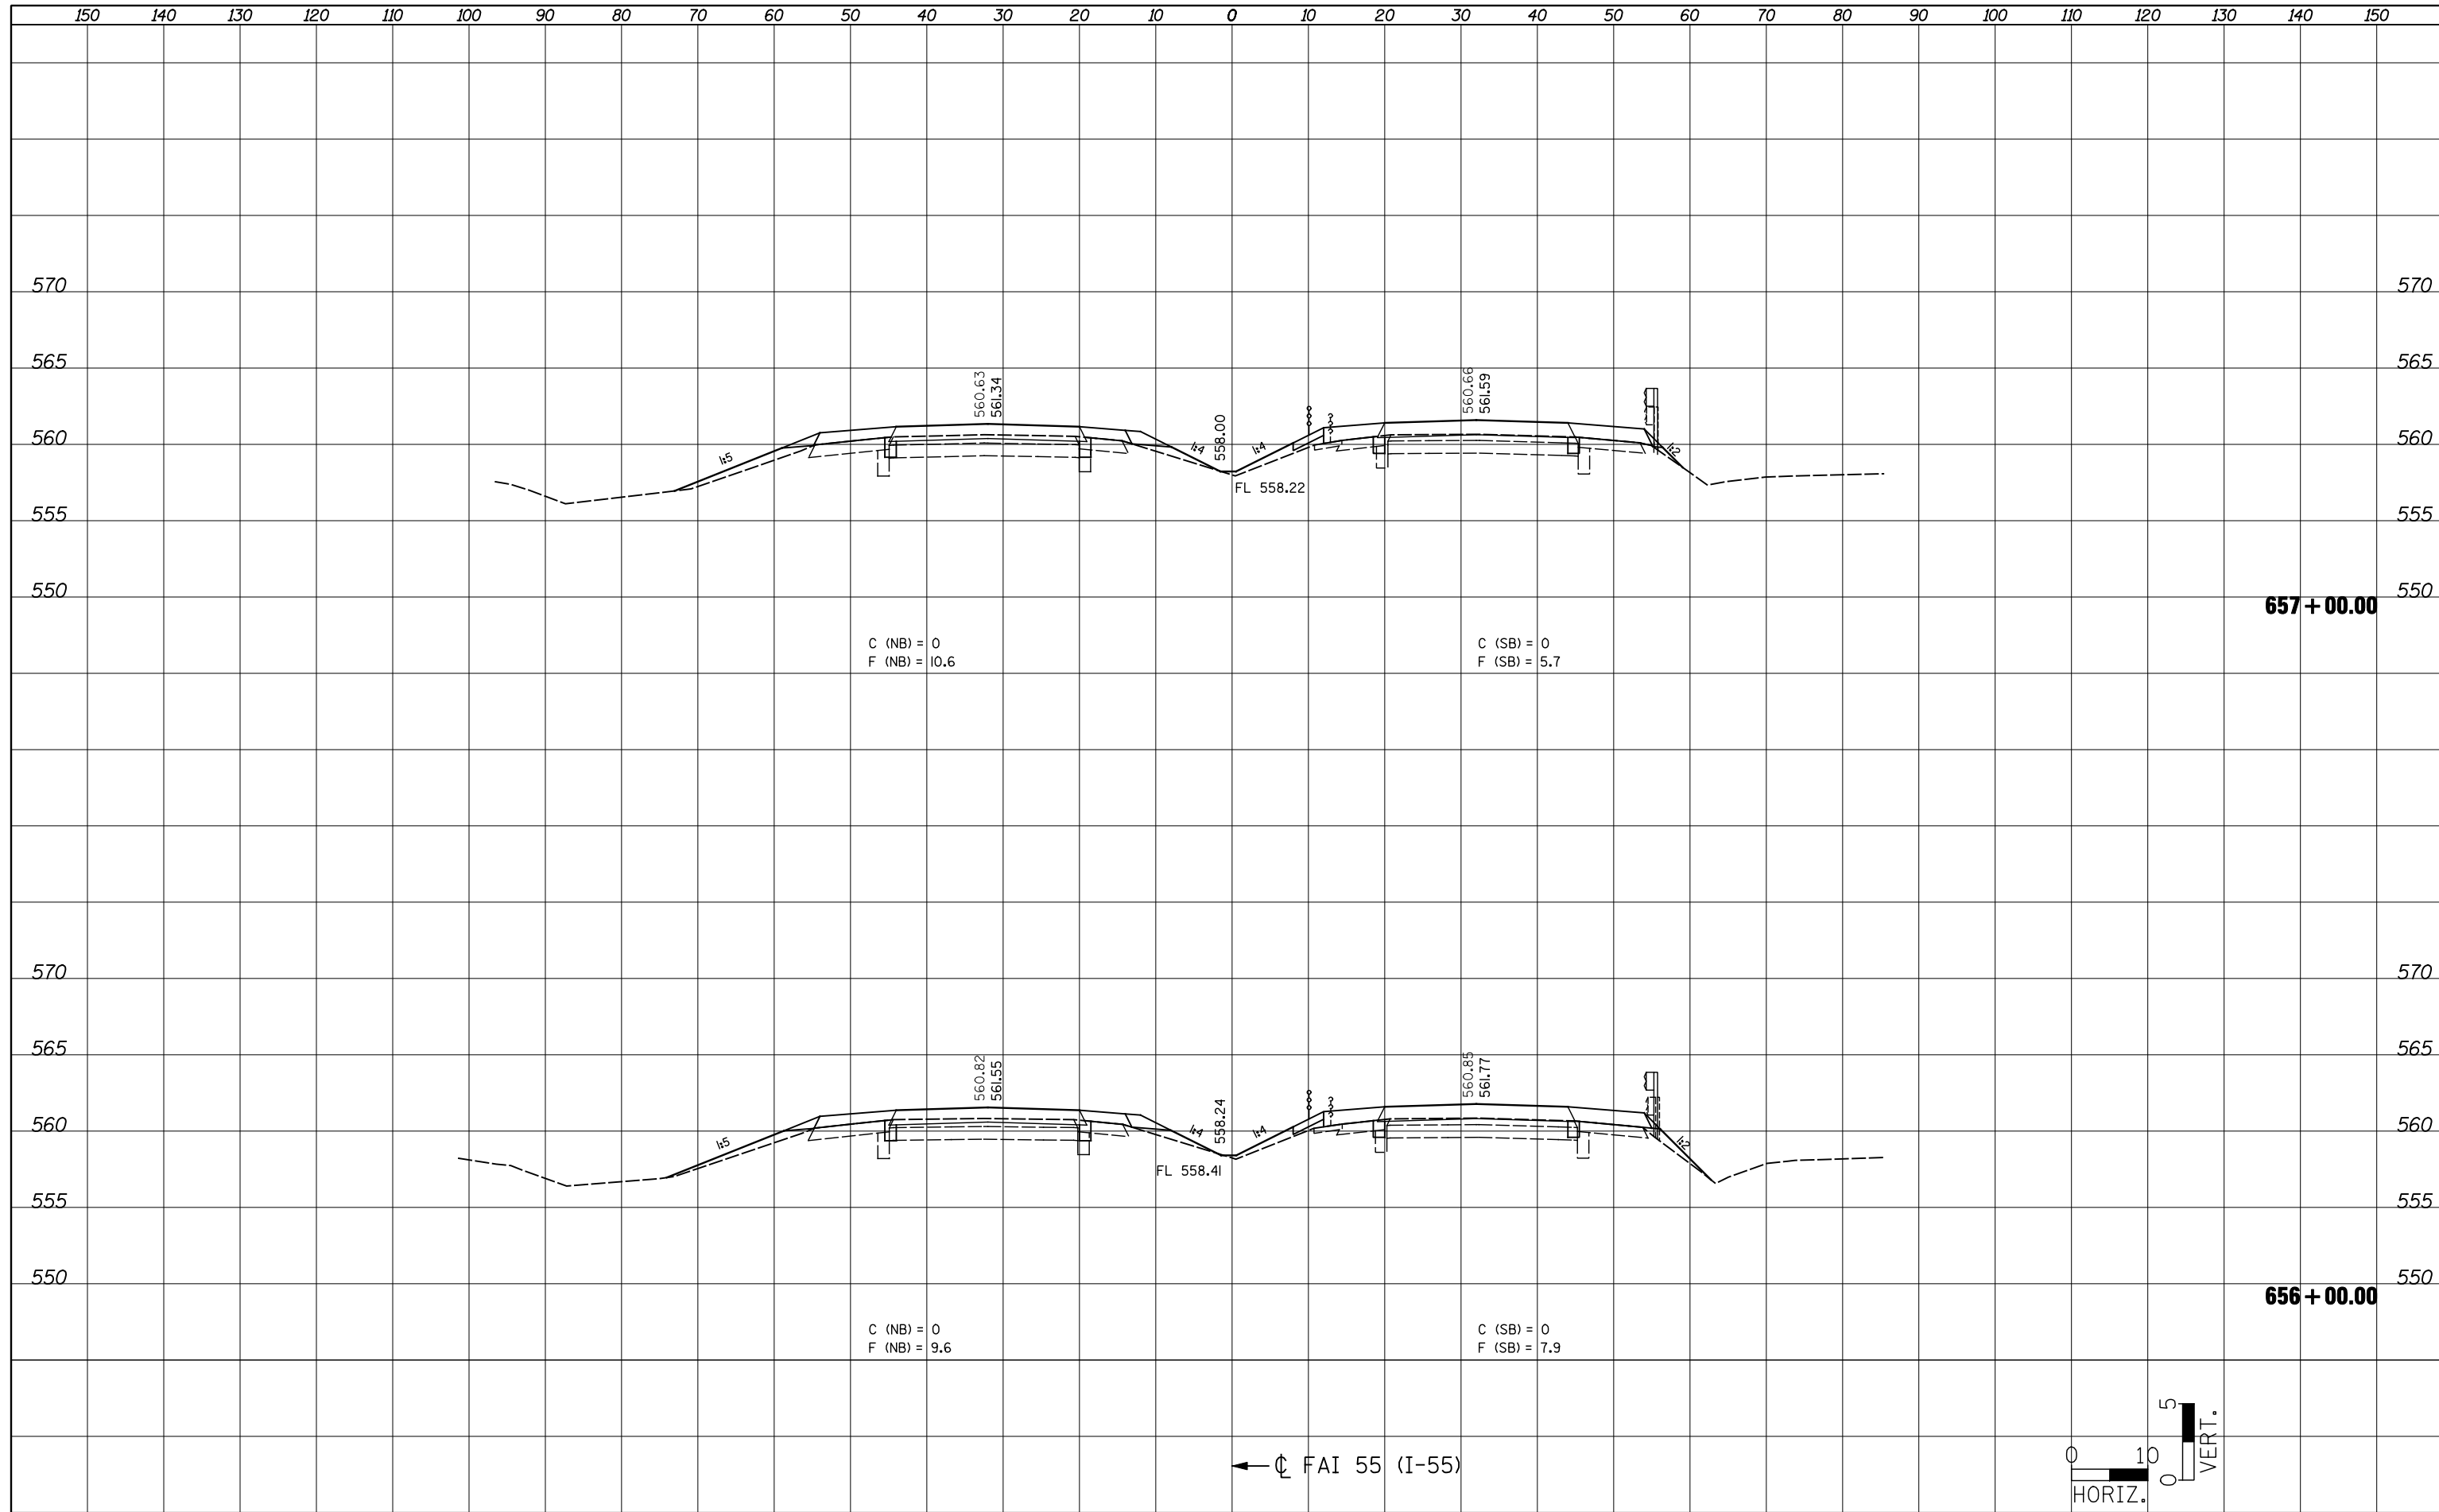

FILE NAME = ... \CADD\0876D99-shr-xasht-ML.dgn
JD Johnson, Depp & Quisenberry
 CONSULTING ENGINEERS
 Springfield, Illinois

USER NAME = \$USER	DESIGNED -	REVISD -
	DRAWN -	REVISD -
PLOT SCALE = 20.0000' / IN.	CHECKED -	REVISD -
PLOT DATE = 02/02/2012 19:29:33	DATE -	REVISD -

**STATE OF ILLINOIS
 DEPARTMENT OF TRANSPORTATION**

FAI 55 CROSS SECTIONS			
SCALE:	SHEET NO.	OF SHEETS	STA. 656+00.00 TO STA. 657+00.00

F.A.I. RTE.	SECTION	COUNTY	TOTAL SHEETS	SHEET NO.
55	60-(1,2)RS-3	MADISON	212	189
CONTRACT NO. 76D99			ILLINOIS FED. AID PROJECT	