


FINAL SURVEY NO.	SURVEYED	BY	DATE
NOTE BOOK	PLOTTED		
AREAS CHECKED	TEMPLATE		
	AREAS CHECKED		

ORIGINAL SURVEY NO.	SURVEYED	BY	DATE
NOTE BOOK	PLOTTED		
AREAS CHECKED	TEMPLATE		
	AREAS CHECKED		

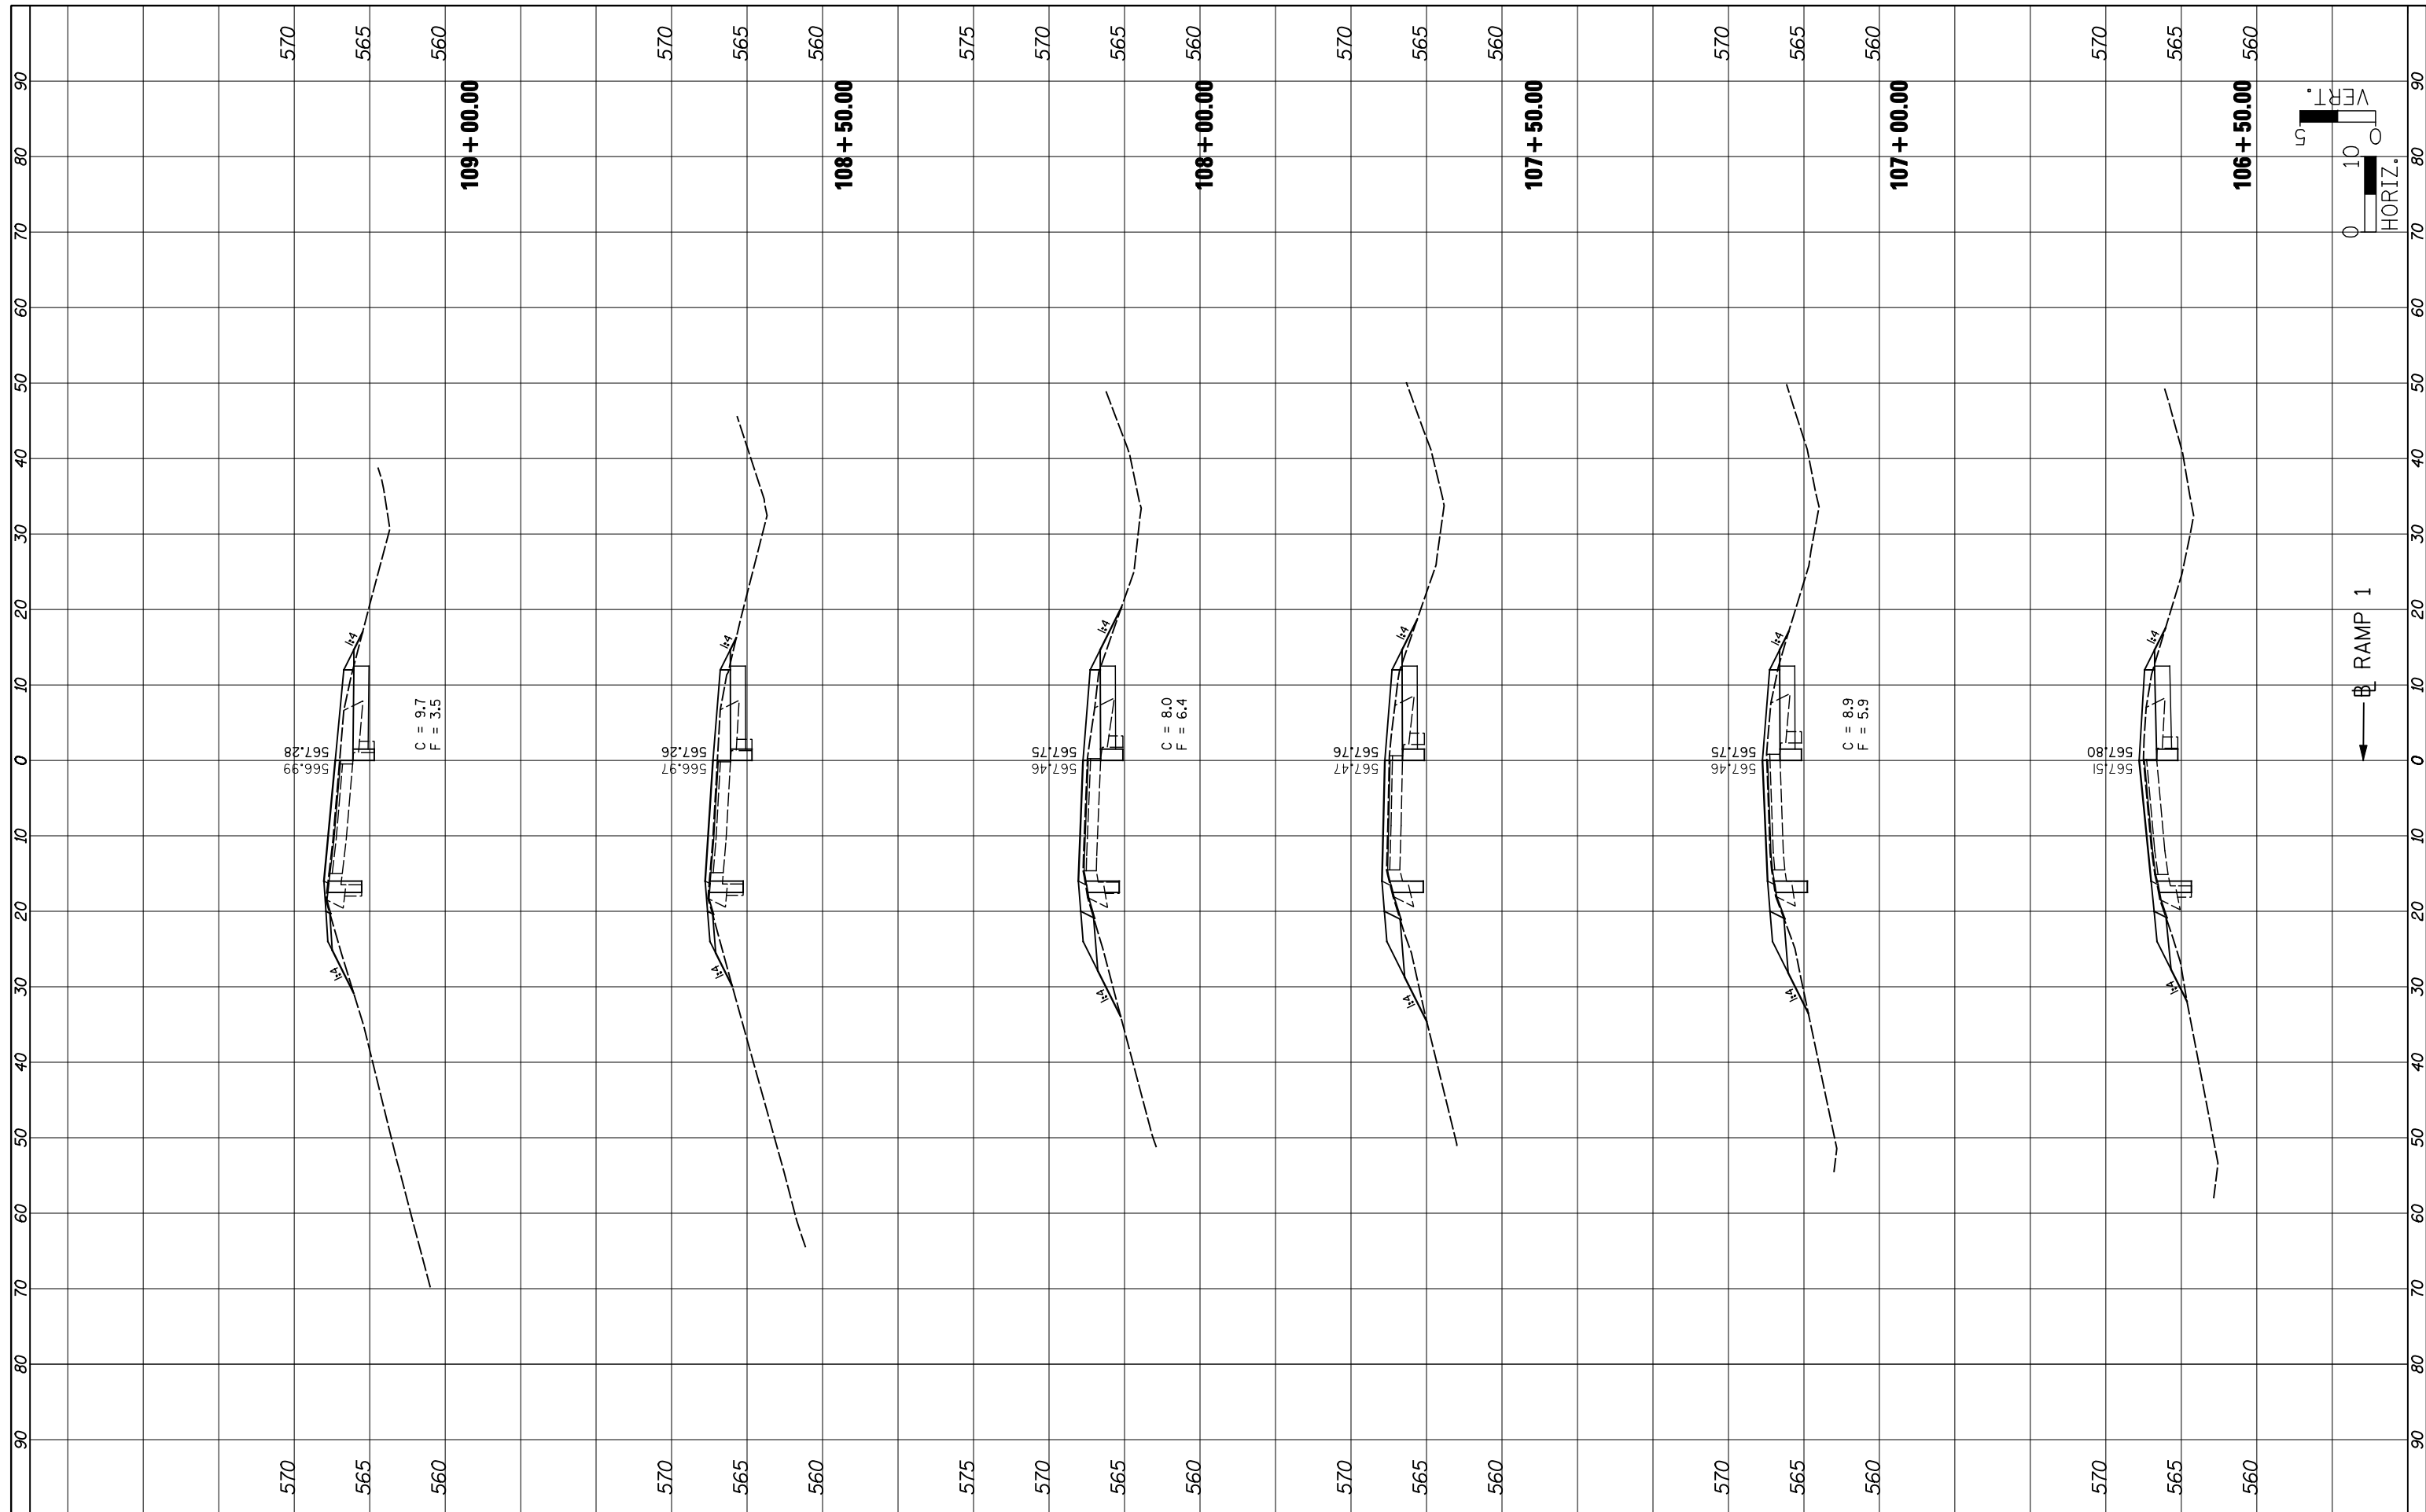

FILE NAME = ... \DB76D99-shr-xshht-Ramp1.dgn

USER NAME = \$(USER)	DESIGNED -	REVISED -
PLOT SCALE = 20.0000' / IN.	DRAWN -	REVISED -
PLOT DATE = 02/02/2012 19:33:02	CHECKED -	REVISED -
	DATE -	REVISED -

**STATE OF ILLINOIS
 DEPARTMENT OF TRANSPORTATION**

RAMP 1 CROSS SECTIONS

SCALE: SHEET NO. OF SHEETS STA. 106+50.00 TO STA. 109+00.00

F.A.I. RTE. 55	SECTION 60-(1,2)RS-3	COUNTY MADISON	TOTAL SHEETS 212	SHEET NO. 200
CONTRACT NO. 76D99			ILLINOIS FED. AID PROJECT	

