


FINAL SURVEY NO.	SURVEYED	BY	DATE
NOTE BOOK	PLOTTED		
AREAS CHECKED	TEMPLATE		
	AREAS		
	CHECKED		

ORIGINAL SURVEY NO.	SURVEYED	BY	DATE
NOTE BOOK	PLOTTED		
AREAS CHECKED	TEMPLATE		
	AREAS		
	CHECKED		

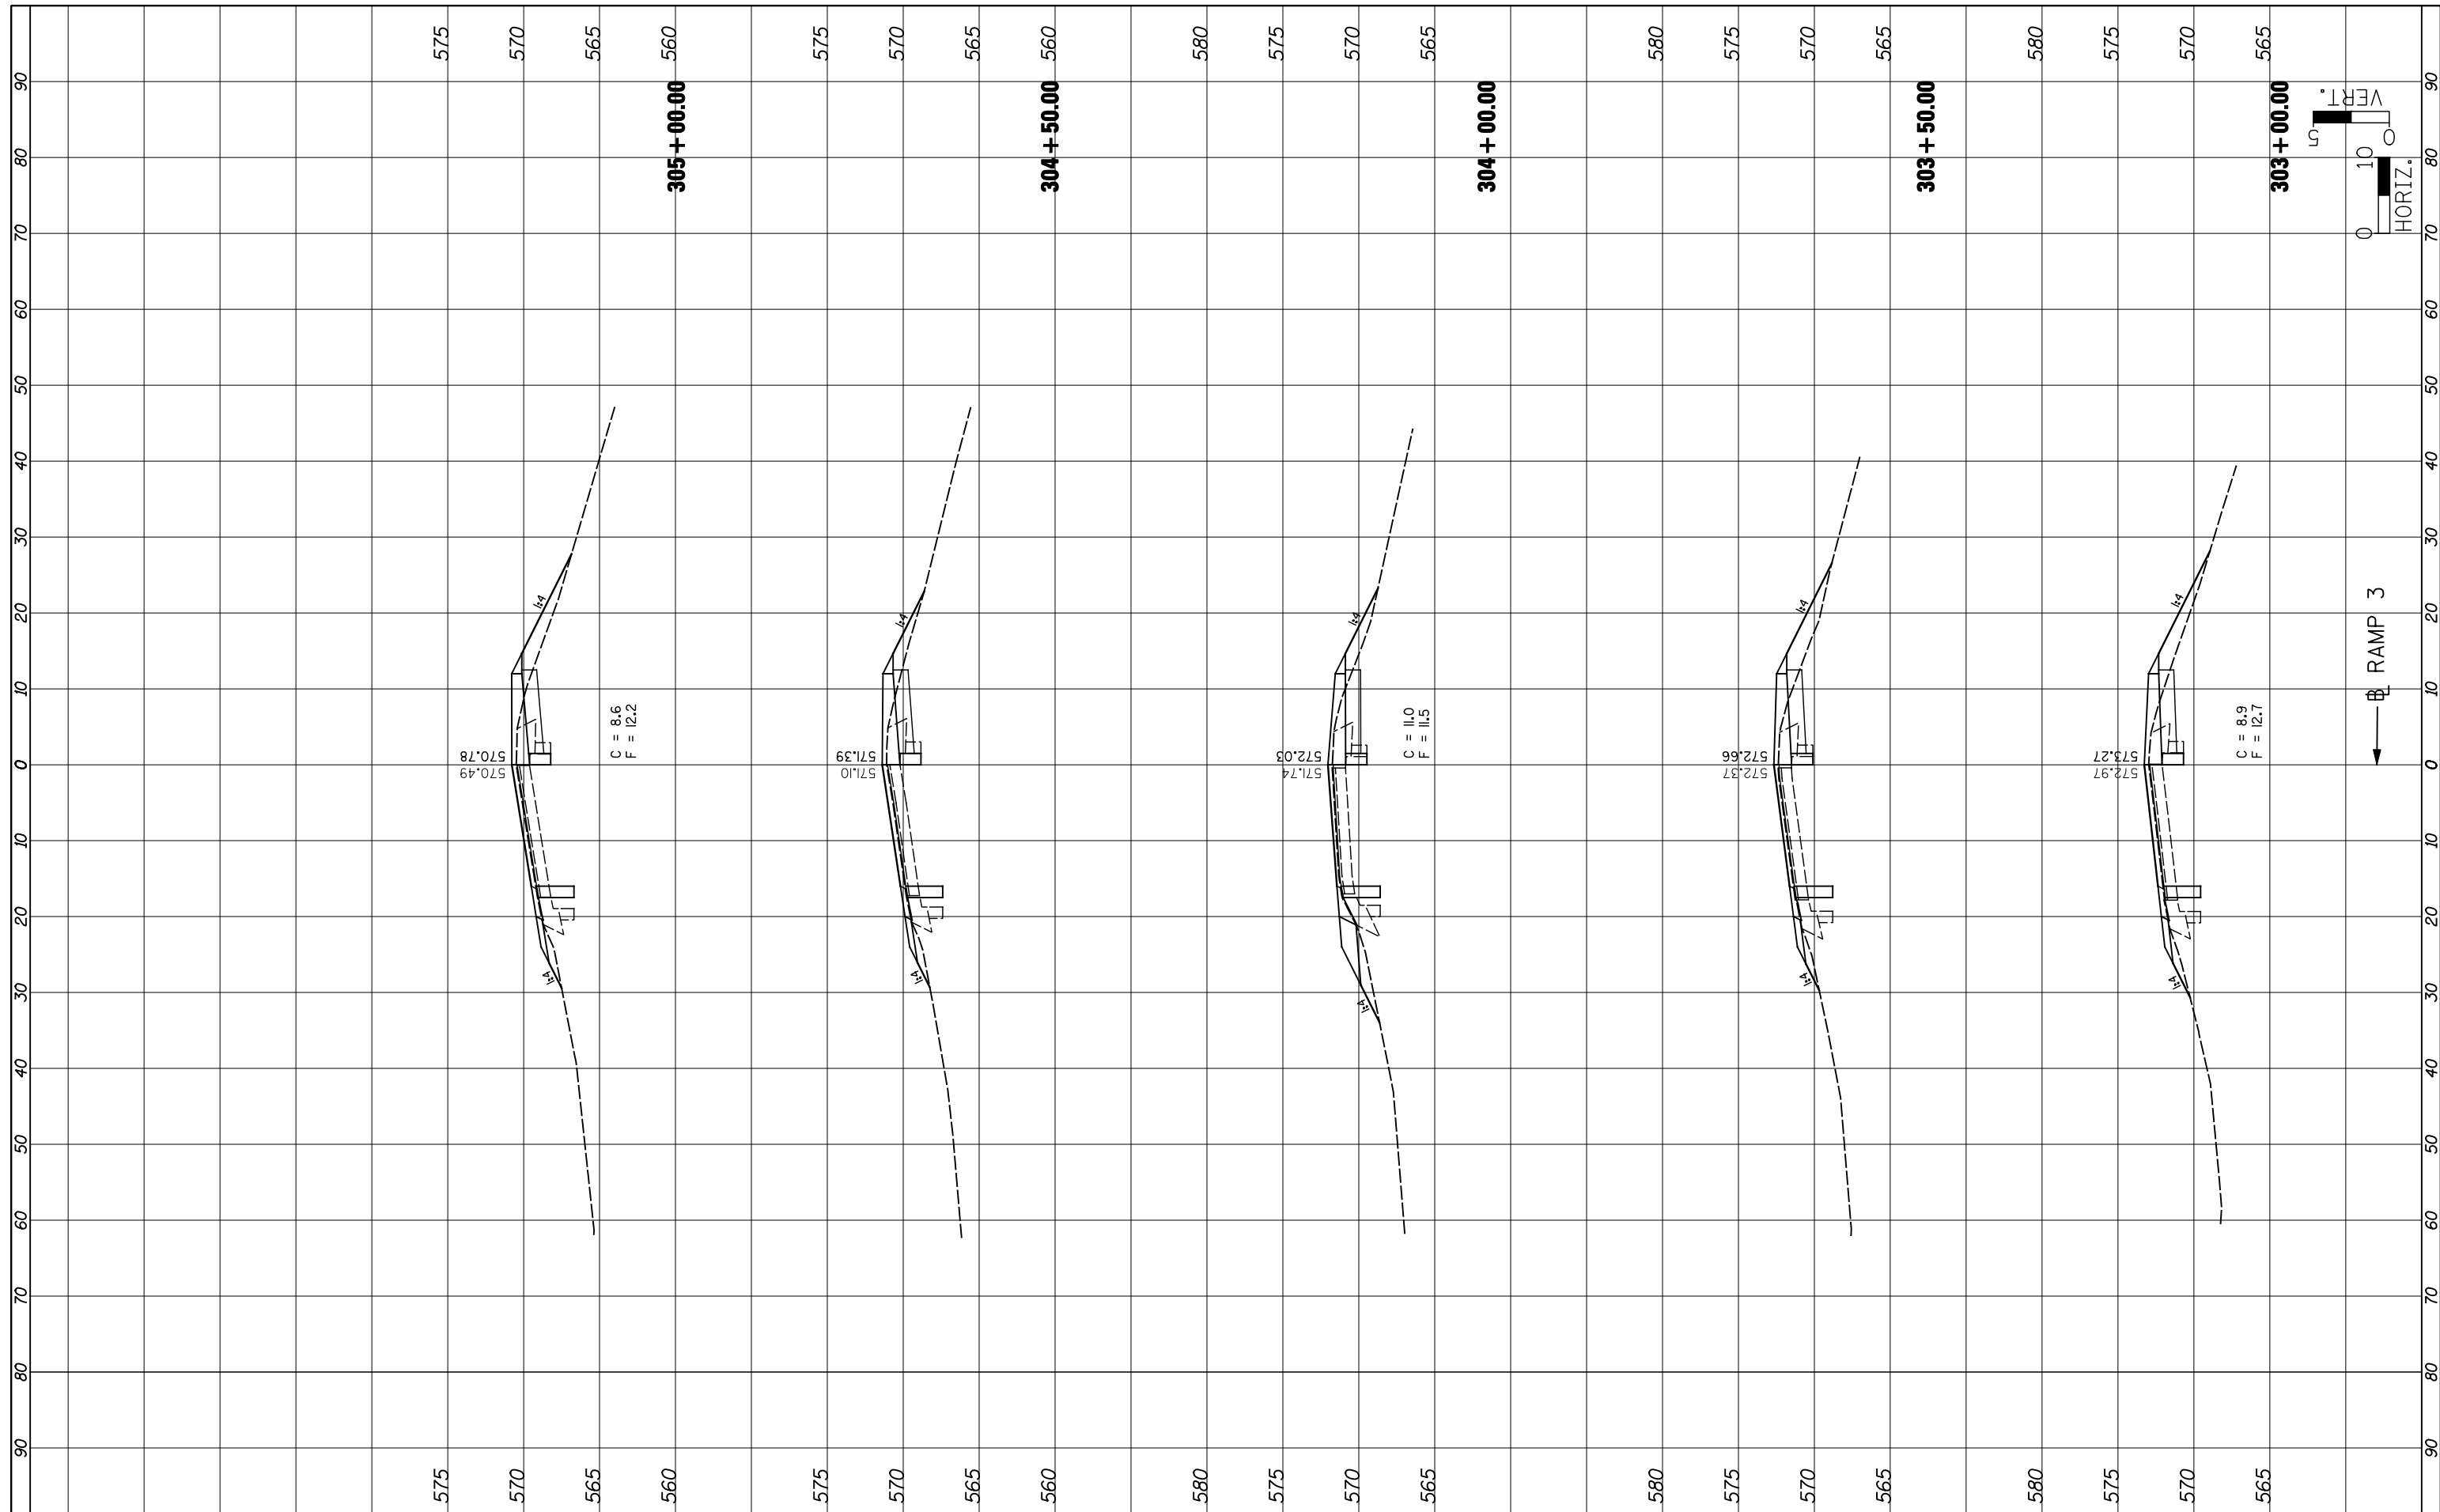

FILE NAME = ... \DB76D99-shr-xshht-Ramp3.dgn
Johnson, Depp & Quisenberry
 CONSULTING ENGINEERS
 Springfield, Illinois

USER NAME = \$(USER)
 DESIGNED -
 DRAWN -
 CHECKED -
 DATE -
 PLOT SCALE = 20.0000' / IN.
 PLOT DATE = 02/02/2012 19:34:56

REVISED -
 REVISED -
 REVISED -
 REVISED -

**STATE OF ILLINOIS
 DEPARTMENT OF TRANSPORTATION**

RAMP 3 CROSS SECTIONS

SCALE: SHEET NO. OF SHEETS STA. 303+00.00 TO STA. 305+00.00

F.A.I. RTE. 55	SECTION 60-(1,2)RS-3	COUNTY MADISON	TOTAL SHEETS 212	SHEET NO. 207
CONTRACT NO. 76D99			ILLINOIS FED. AID PROJECT	